


GEORGE GRIFFIN OVAL

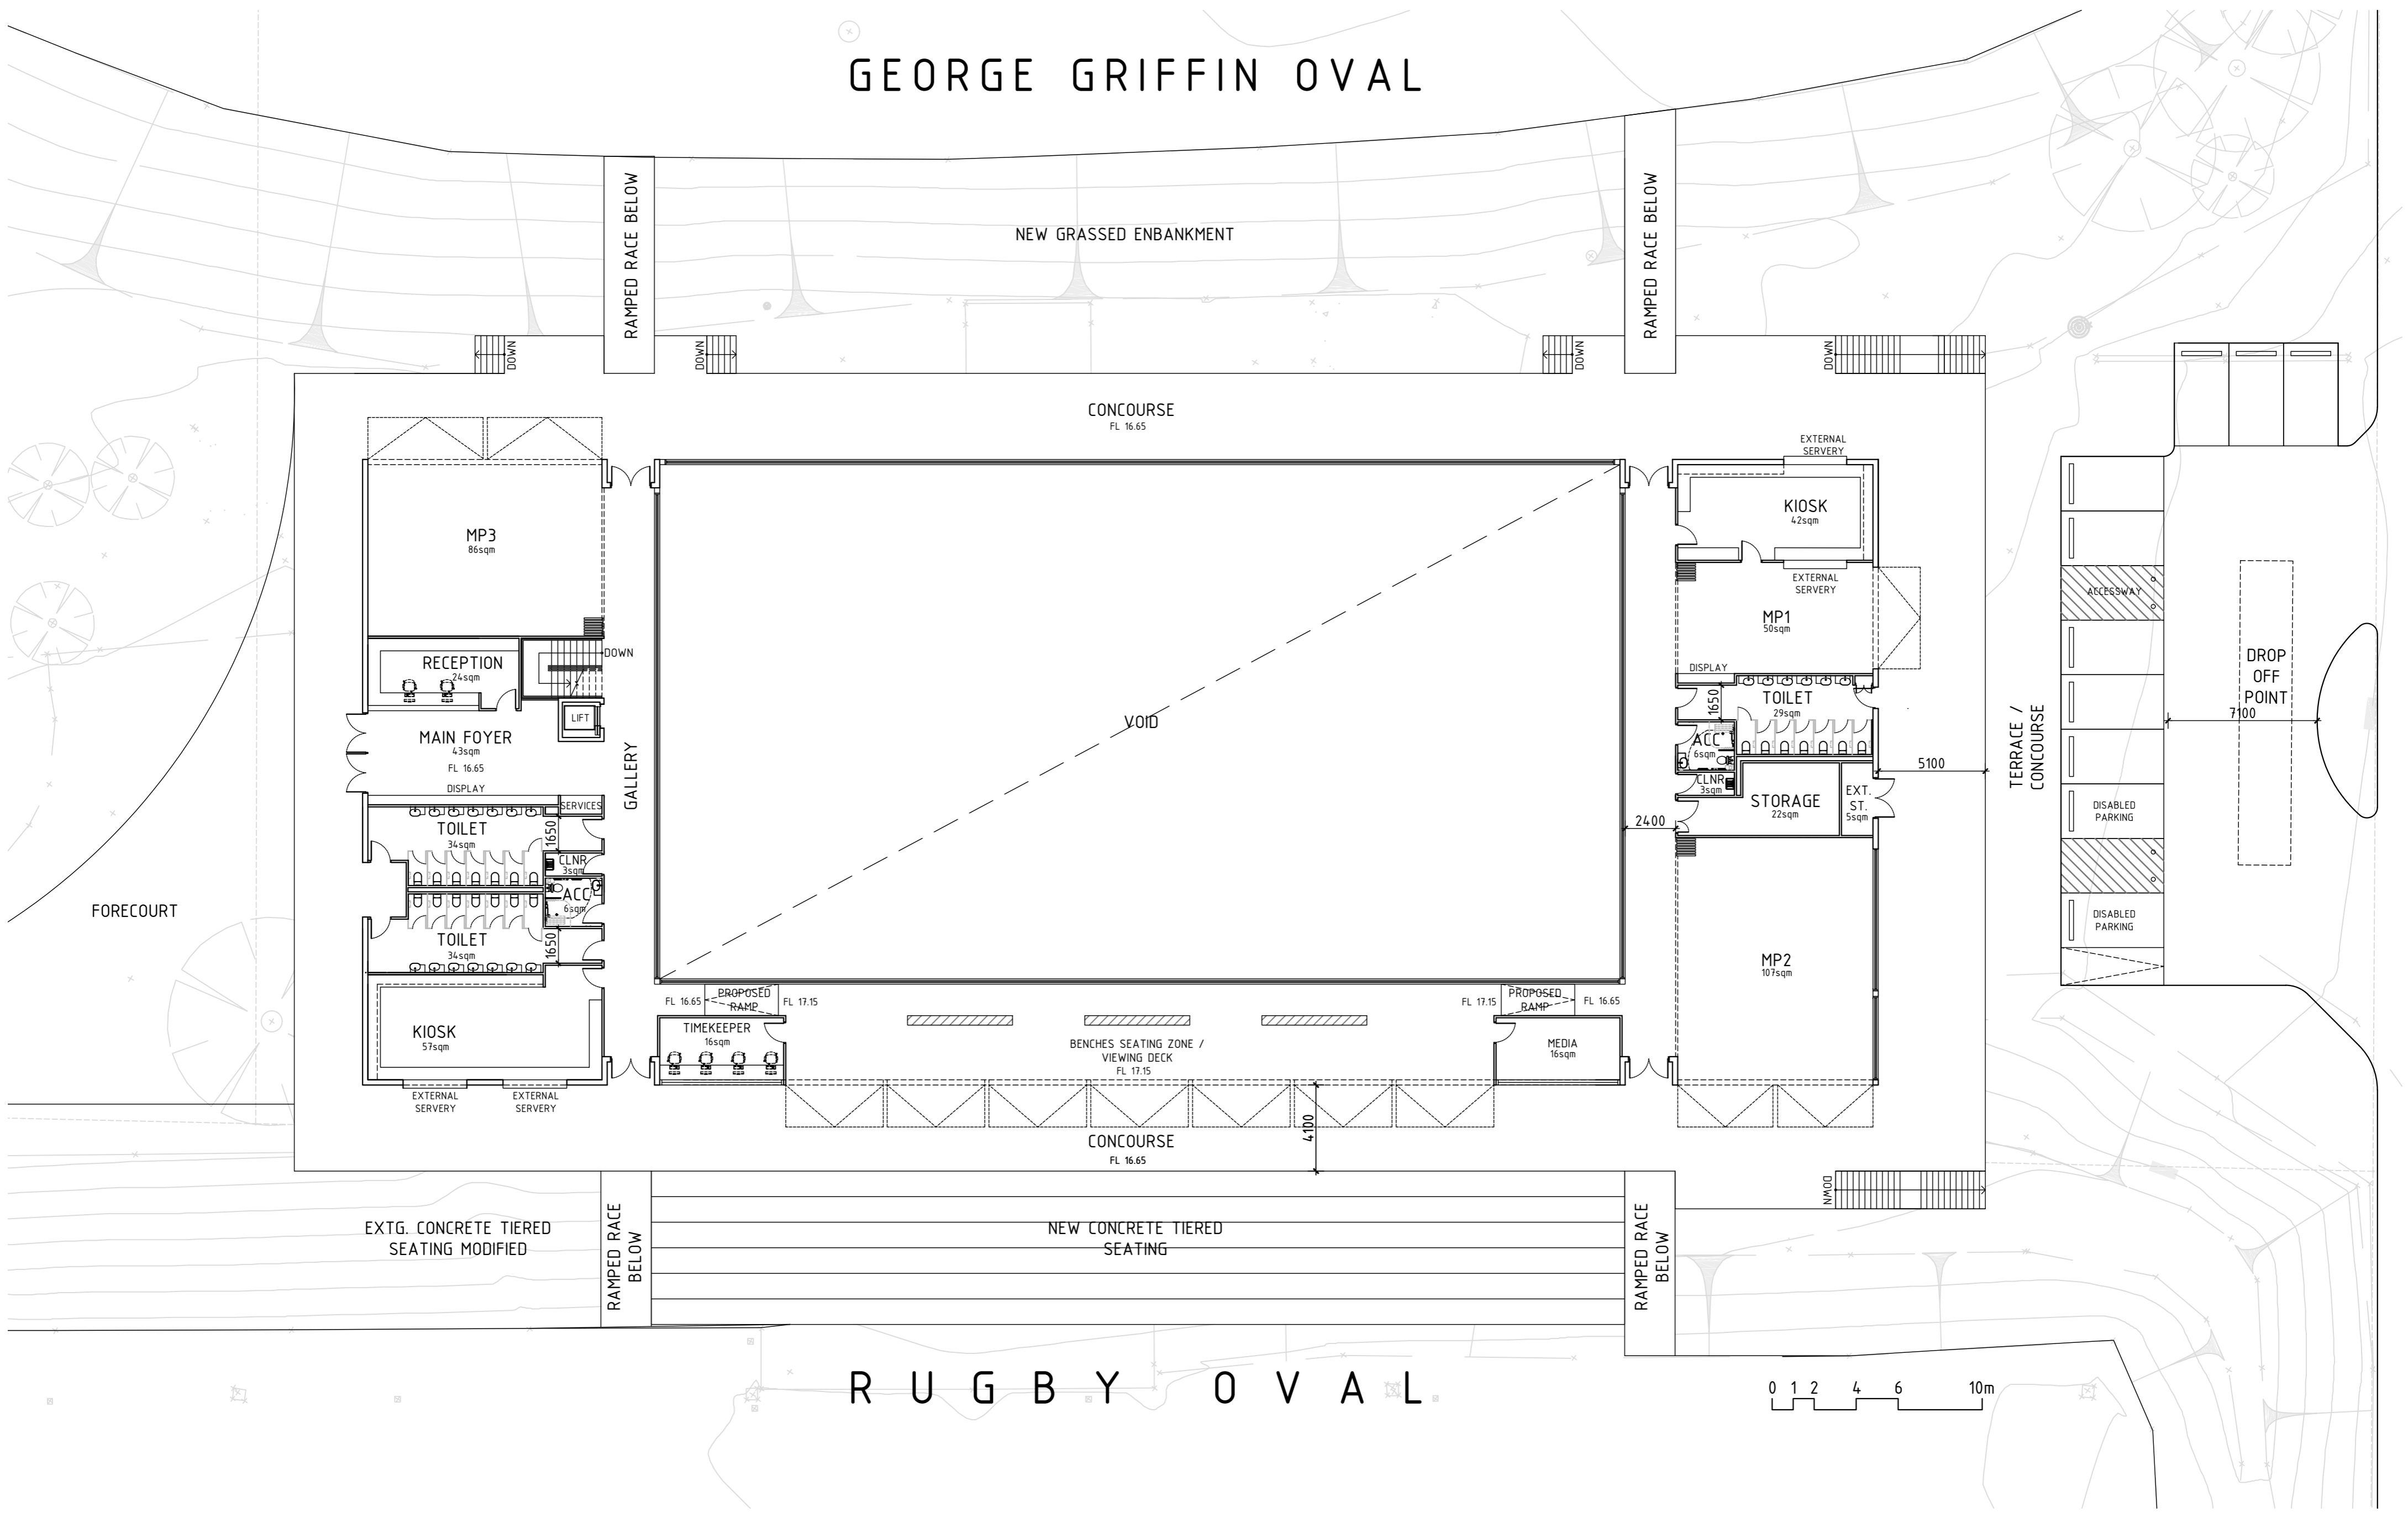

DATE:	REVISION:	BY:

Builders / Contractors shall verify all dimensions before the commencement of any works. Figured dimensions shall take precedence over scaled work. Work shall conform to the Specification, other drawings and job dimensions.
This drawing is Copyright and no part of this drawing may be reproduced or used without the written permission of N2SH Pty. Ltd.

CLIENT:
BEGA VALLEY SHIRE COUNCIL

PROJECT:
BEGA SPORTS COMPLEX

DRAWING No: **SK100** REVISION: **C**

DRAWING TITLE:
PROPOSED OPTION 6 UPPER FLOOR PLAN

JOB No: **20092** SCALE: **1:200 @ A2**

DRAWN BY: **MH** CHECKED: **CP**

DATE: **APR 2021** SHEET No: **1 OF 2**

N2SH design studio

n2sh
Suite 204, Evelyn
92 Maroondah Hwy
Ringwood, 3134
Victoria, Australia
+61 (0)3 9028 7218 | +61 (0) 413 735 655
nic@n2sh.net | www.n2sh.net
N2SH Pty. Ltd. ABN: 20 606 603 196