

CONTRACTORS MUST VERIFY ALL DIMENSIONS ON SITE BEFORE COMMENCING ANY WORK OR PREPARING SHOP DRAWINGS

All Architectural drawing sheets to be cross-referenced with other relevant disciplines.

No.	Description	Date



EXISTING AERIAL PHOTOGRAPH

#	Sheet Name	Current Revision	Current Revision Date
A000	COVER SHEET		
A010	EXISTING SURVEY		
A050	SITE PLAN		
A100	FLOOR PLAN		
A200	ROOF PLAN		
A300	REFLECTED CEILING PLAN		
A400	SECTIONS 1		
A500	ELEVATIONS 1		
A501	ELEVATIONS 2		
A600	DETAIL SECTIONS 1		
A601	DETAIL SECTIONS 2		
A602	DETAIL SECTIONS 3		
A603	DETAIL SECTIONS 4 AND SECTION		
A604	DETAIL SECTIONS 5		
A605	DETAIL SECTIONS 6		
A700	DETAIL FLOOR PLAN AND ELEVATIONS 1		
A701	DETAIL FLOOR PLAN AND ELEVATIONS 2		
A702	DETAIL FLOOR PLAN 3		
A703	DETAIL ELEVATIONS 3		
A704	DETAIL ELEVATIONS 4		
A705	DETAIL ELEVATIONS 5		
A706	DETAIL ELEVATIONS 6		
A800	MISC DETAILS		
A850	SLIDING SCREEN DETAILS		
A900	COLOURBOARD		
A1000	DOOR AND WINDOW SCHEDULE		
A3000	PERSPECTIVES 1		
A3001	PERSPECTIVES 2		
A3002	PERSPECTIVES 3		


CC/ TENDER ISSUE

 FACILITY DESIGN GROUP Architecture & Construction	19 THE TERRACE CAMBEWARRA NSW 2540 PH: 02 4666 0777 E: info@fdg.com.au WEB: www.fdg.com.au DO NOT SCALE OFF DRAWINGS. WORK TO FIGURED DIMENSIONS ONLY. VERIFY DIMENSIONS ON SITE PRIOR TO COMMENCING WORK. NOMINATED ARCHITECT: STEPHEN JOHANSSON - NSW REG No. 7168	PROJECT KIAH HALL LOTS 1 & 68, DP 334799 & DP 750223, KIAH HALL ROAD	CLIENT 	DRAWING TITLE COVER SHEET			REVISION
		THIS DRAWING IS COPYRIGHT & IS THE PROPERTY OF FACILITY DESIGN GROUP PTY LTD		DRAWING No. A000	A3 PRINT SIZE	SCALE	

CONTRACTORS MUST VERIFY ALL DIMENSIONS ON SITE BEFORE COMMENCING ANY WORK OR PREPARING SHOP DRAWINGS

All Architectural drawing sheets to be cross-referenced with other relevant disciplines.

No.	Description	Date

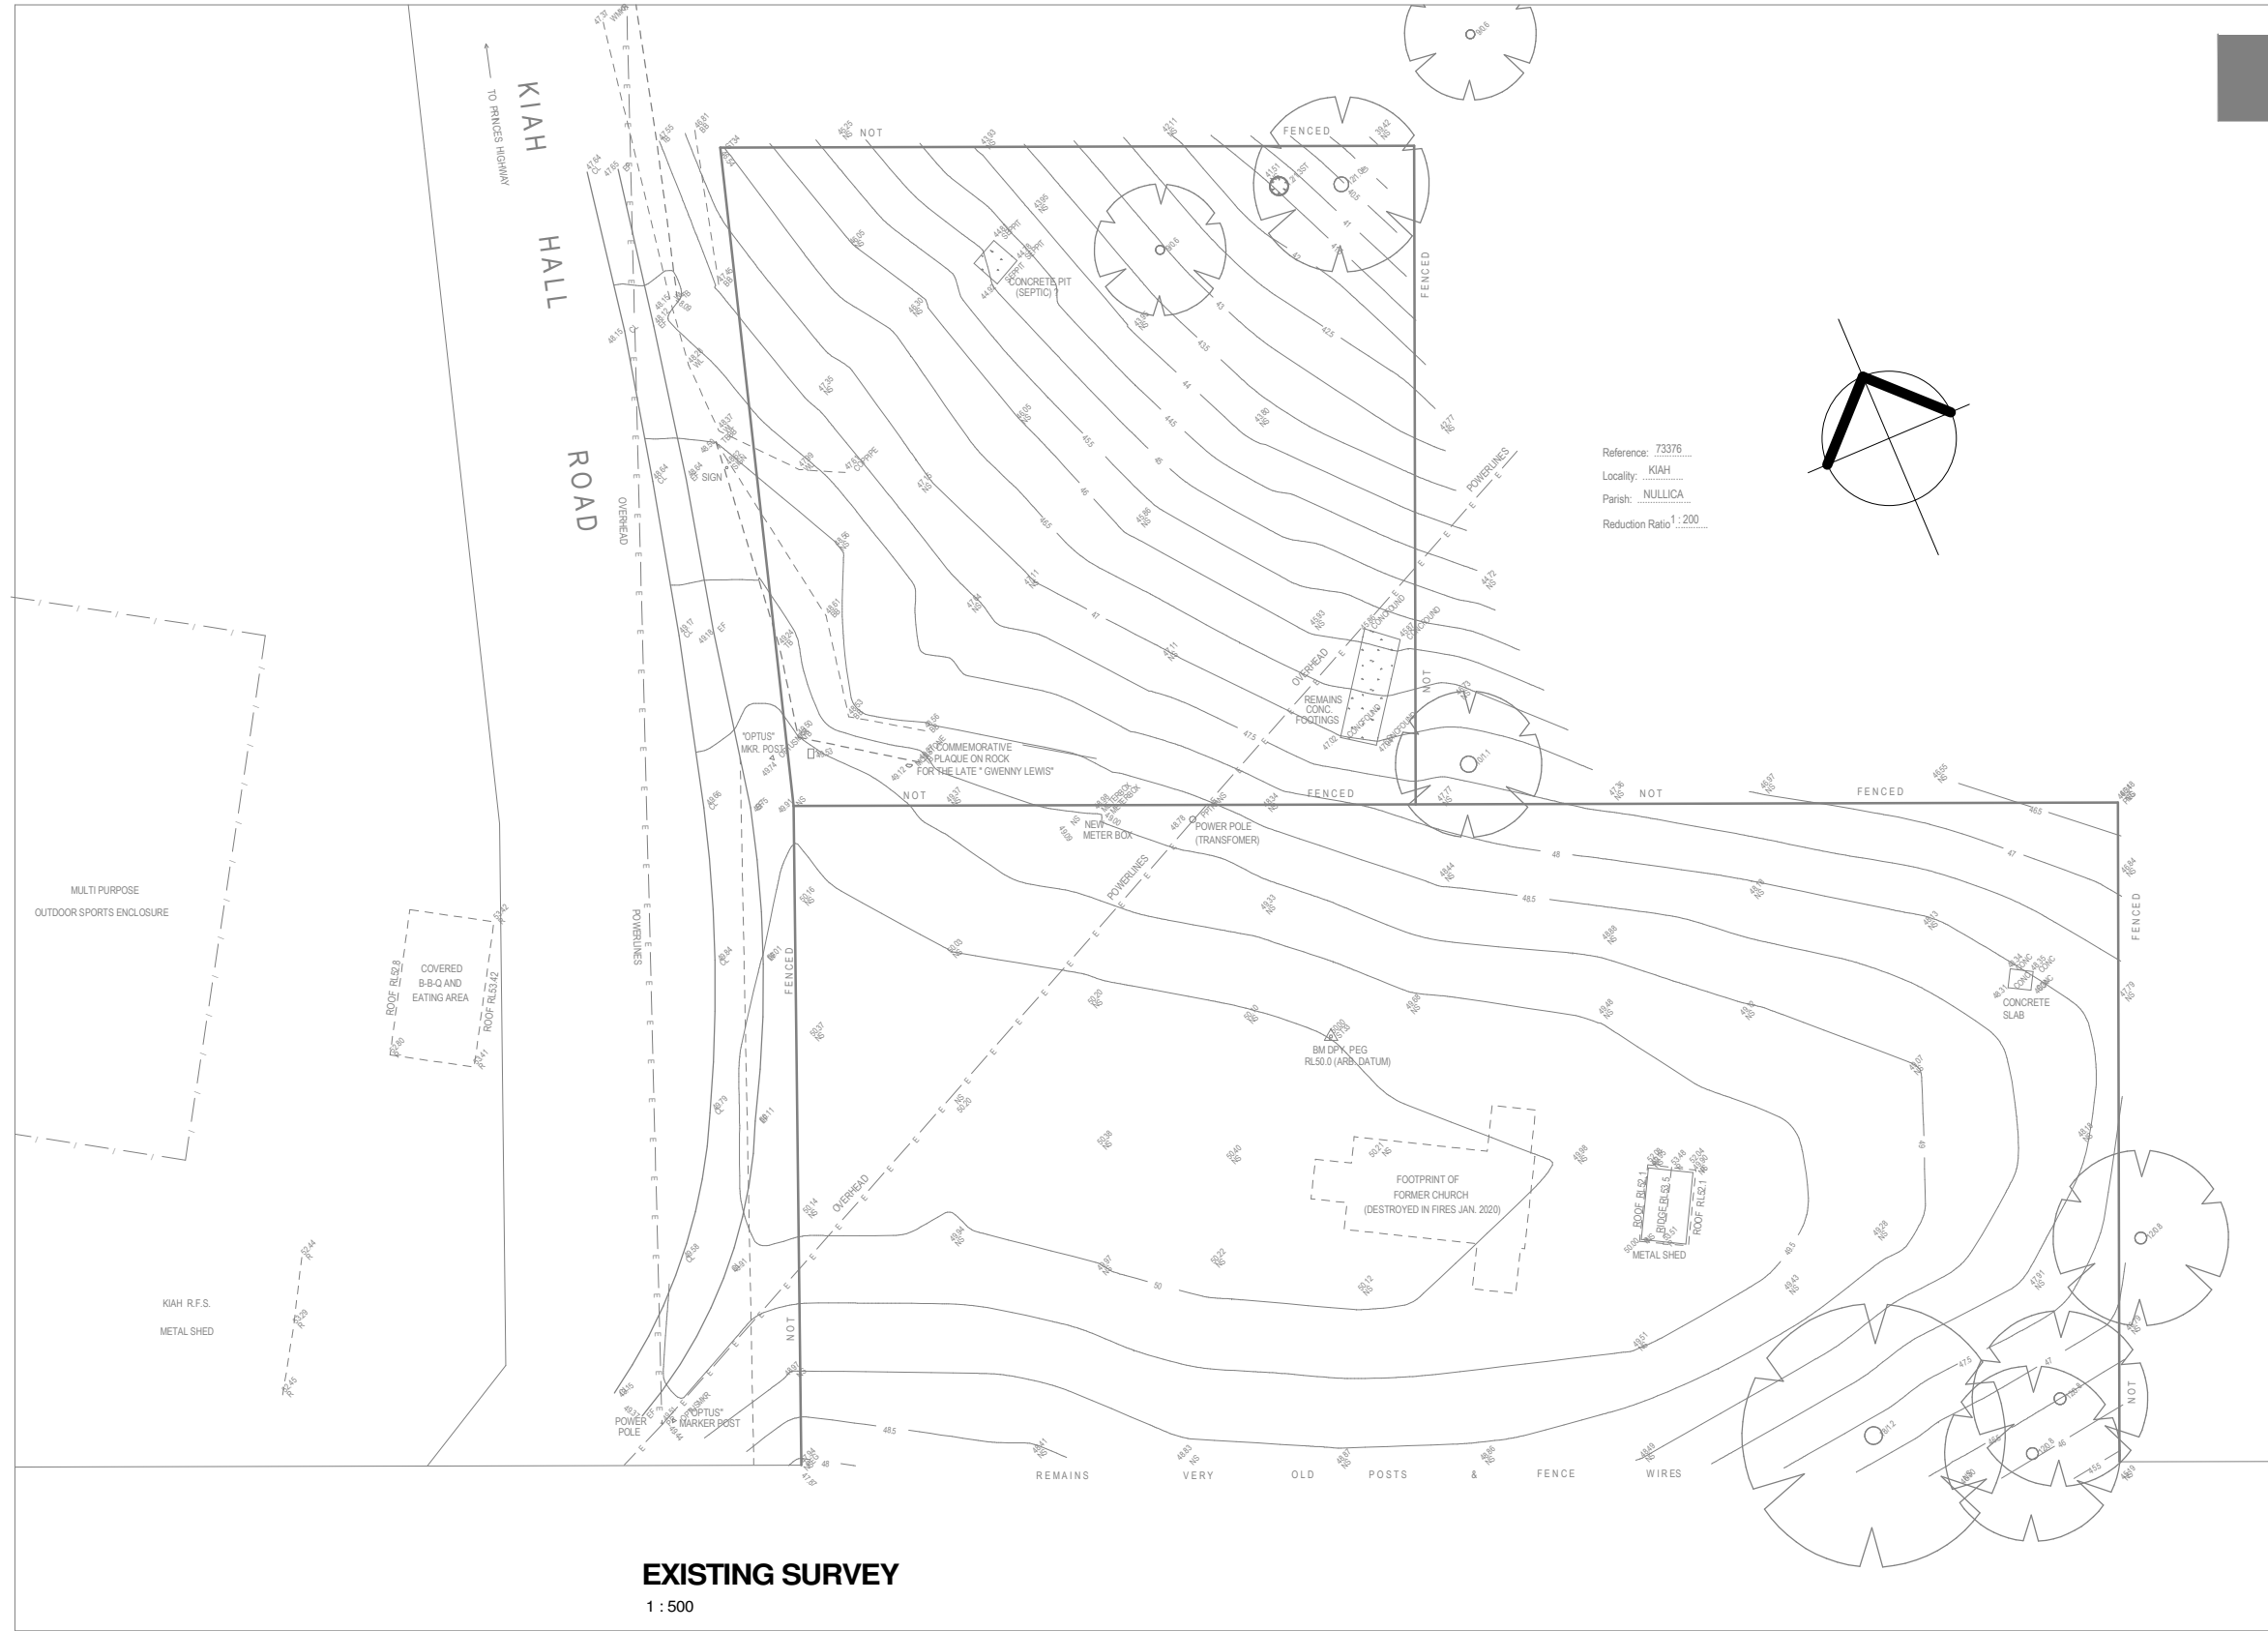

CC/ TENDER ISSUE

FACILITY DESIGN GROUP
Architecture & Construction

19 THE TERRACE
CAMBEWARRA NSW 2540
PH: 02 4666 0777
E: info@fdg.com.au WEB: www.fdg.com.au
DO NOT SCALE OFF DRAWINGS. WORK TO FIGURED DIMENSIONS ONLY.
VERIFY DIMENSIONS ON SITE PRIOR TO COMMENCING WORK.
NOMINATED ARCHITECT: STEPHEN JOHANSSON - NSW REG No. 7168

PROJECT
KIAH HALL
LOTS 1 & 68, DP 334799 & DP 750223, KIAH HALL ROAD
THIS DRAWING IS COPYRIGHT & IS THE PROPERTY OF FACILITY DESIGN GROUP PTY LTD


CLIENT
 bega valley shire council

DRAWING TITLE EXISTING SURVEY			
DRAWING No.	A010	A3 PRINT SIZE	REVISION
SCALE	1 : 500	DATE	1/8/22
		JOB No.	W331

CONTRACTORS MUST VERIFY ALL DIMENSIONS ON SITE BEFORE COMMENCING ANY WORK OR PREPARING SHOP DRAWINGS

All Architectural drawing sheets to be cross-referenced with other relevant disciplines.

No.	Description	Date

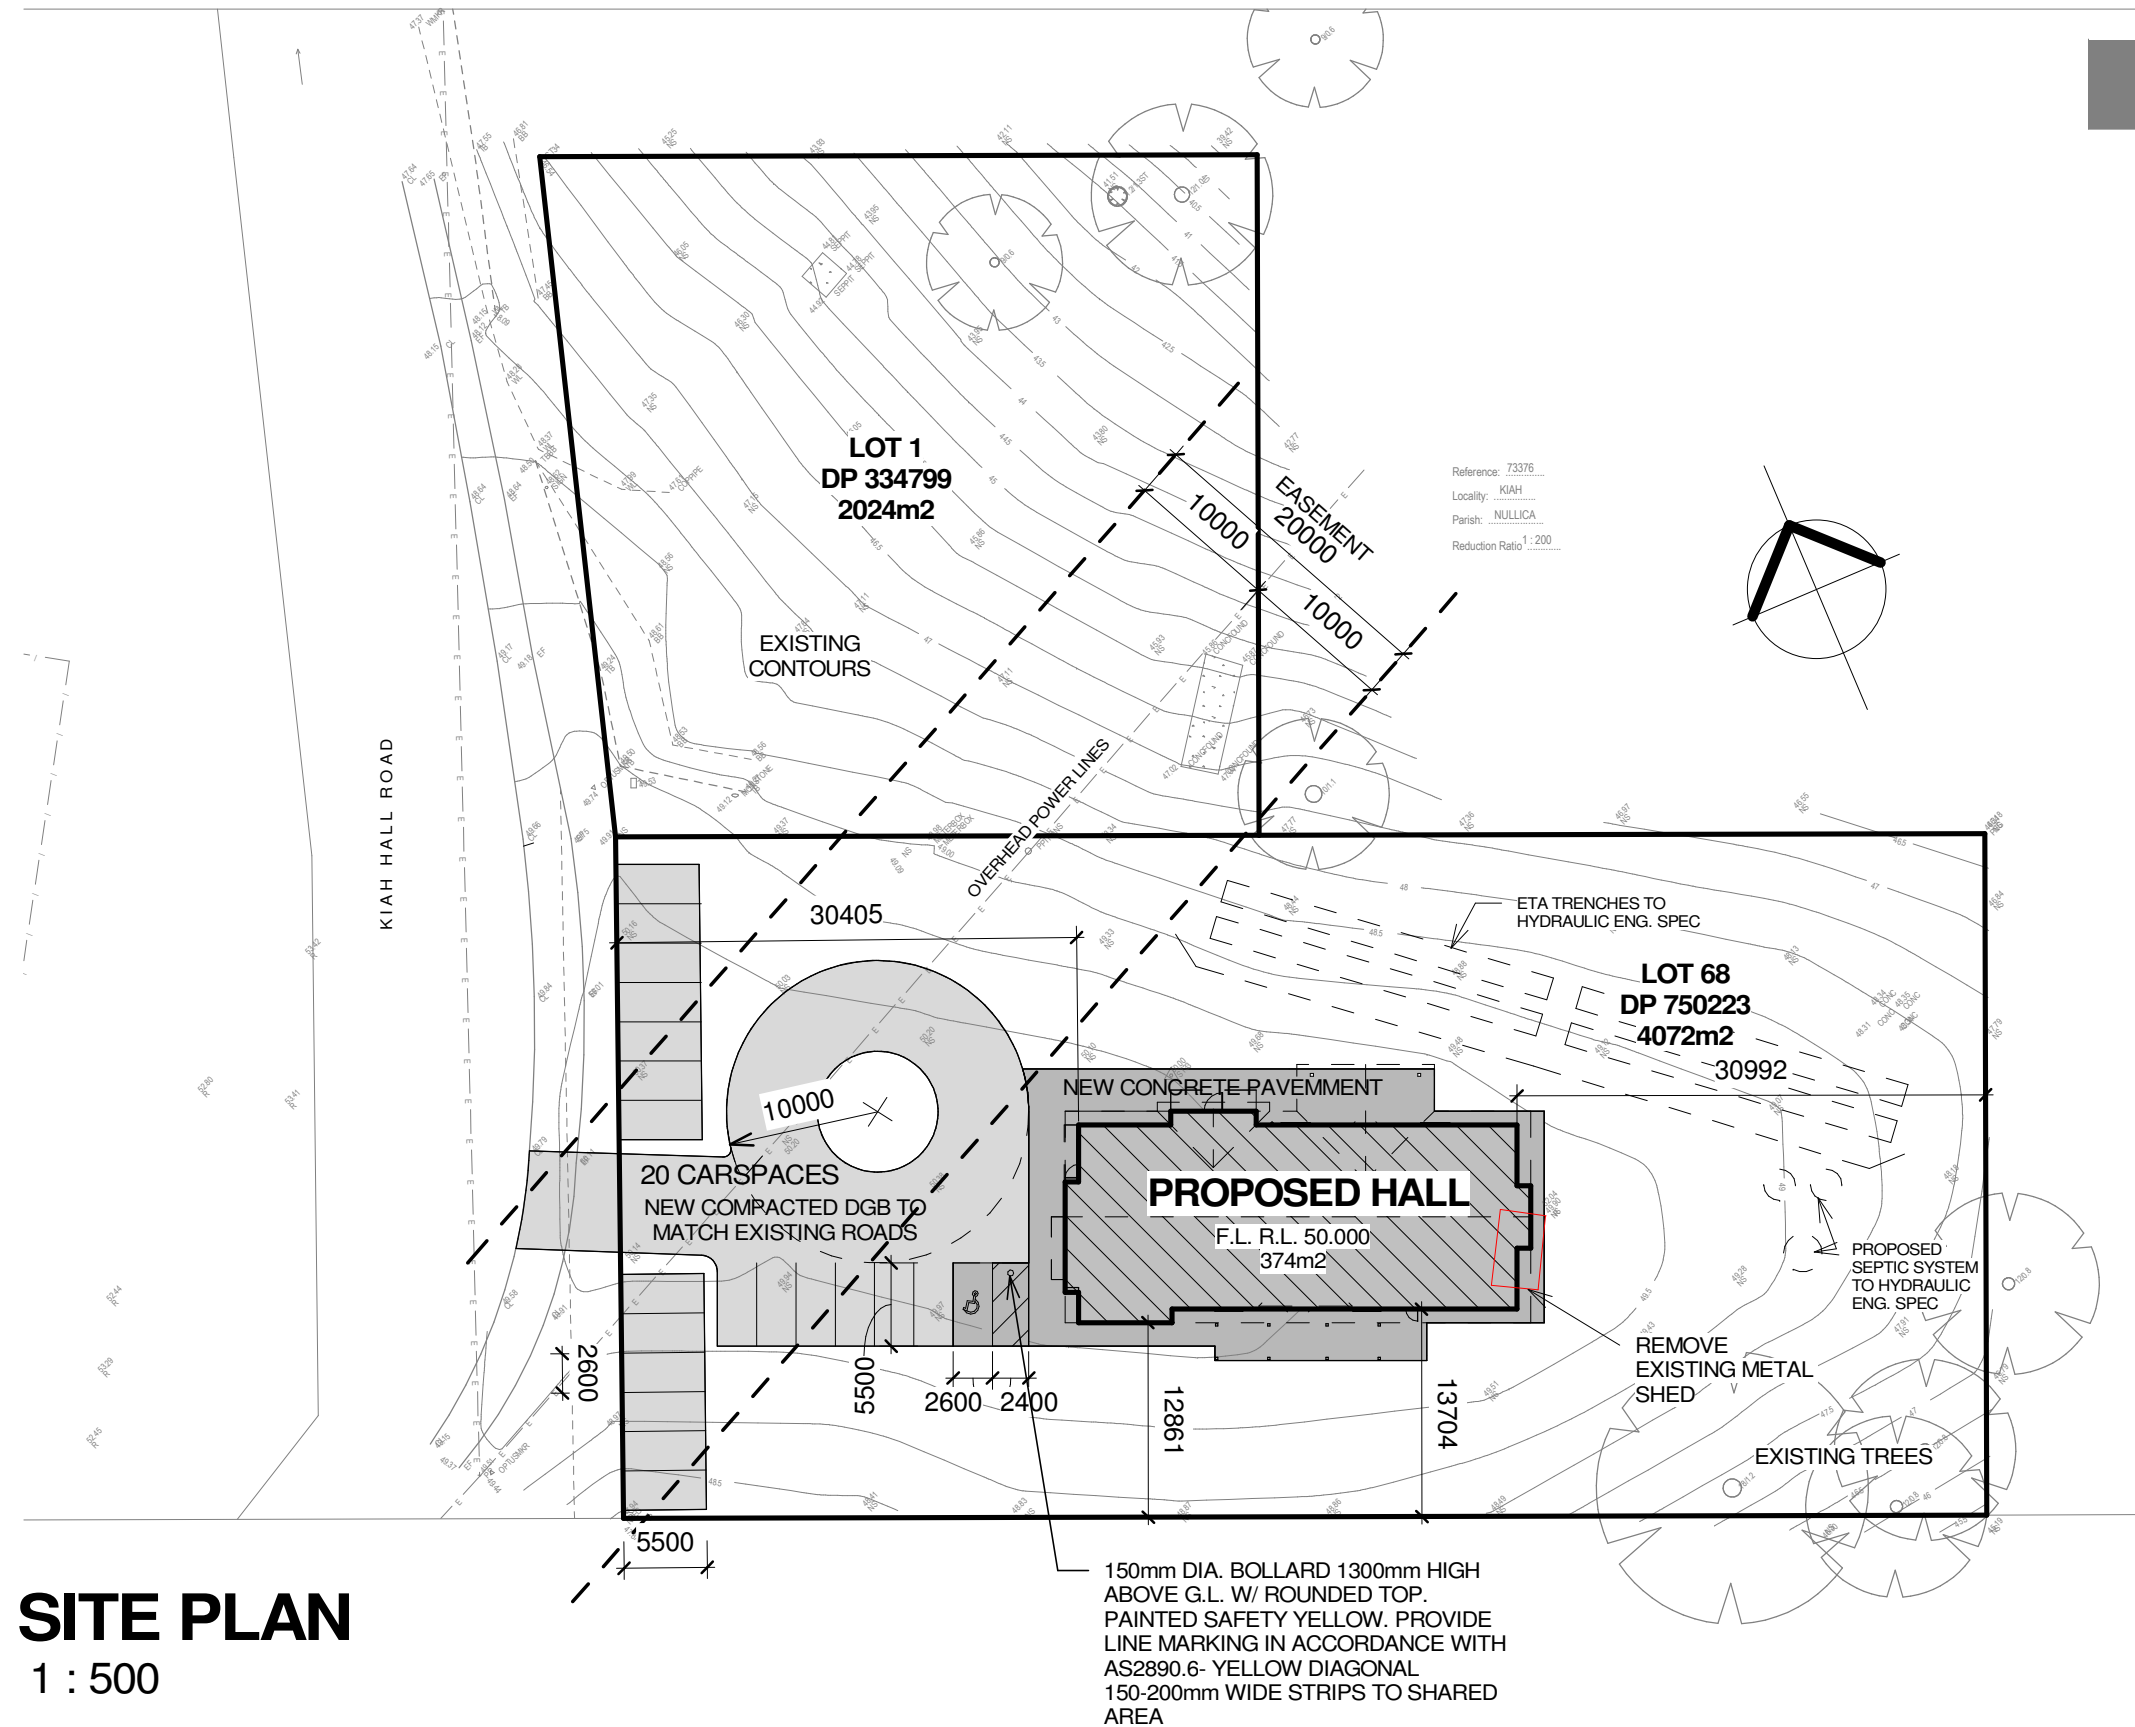

SITE PLAN
1 : 500

0 5 10 m
scale
CC/ TENDER ISSUE

FACILITY DESIGN GROUP
Architecture & Construction

19 THE TERRACE
CAMBEWARRA NSW 2540
PH: 02 4666 0777
E: info@fdg.com.au WEB: www.fdg.com.au
DO NOT SCALE OFF DRAWINGS. WORK TO FIGURED DIMENSIONS ONLY. VERIFY DIMENSIONS ON SITE PRIOR TO COMMENCING WORK.
NOMINATED ARCHITECT: STEPHEN JOHANSSON - NSW REG No. 7168


PROJECT
KIAH HALL
LOTS 1 & 68, DP 334799 & DP 750223, KIAH HALL ROAD

CLIENT
bega valley shire council

THIS DRAWING IS COPYRIGHT & IS THE PROPERTY OF FACILITY DESIGN GROUP PTY LTD

DRAWING TITLE
SITE PLAN

DRAWING No. **A050** A3 PRINT SIZE
SCALE 1 : 500 DATE 1/8/22 JOB No. W331 REVISION

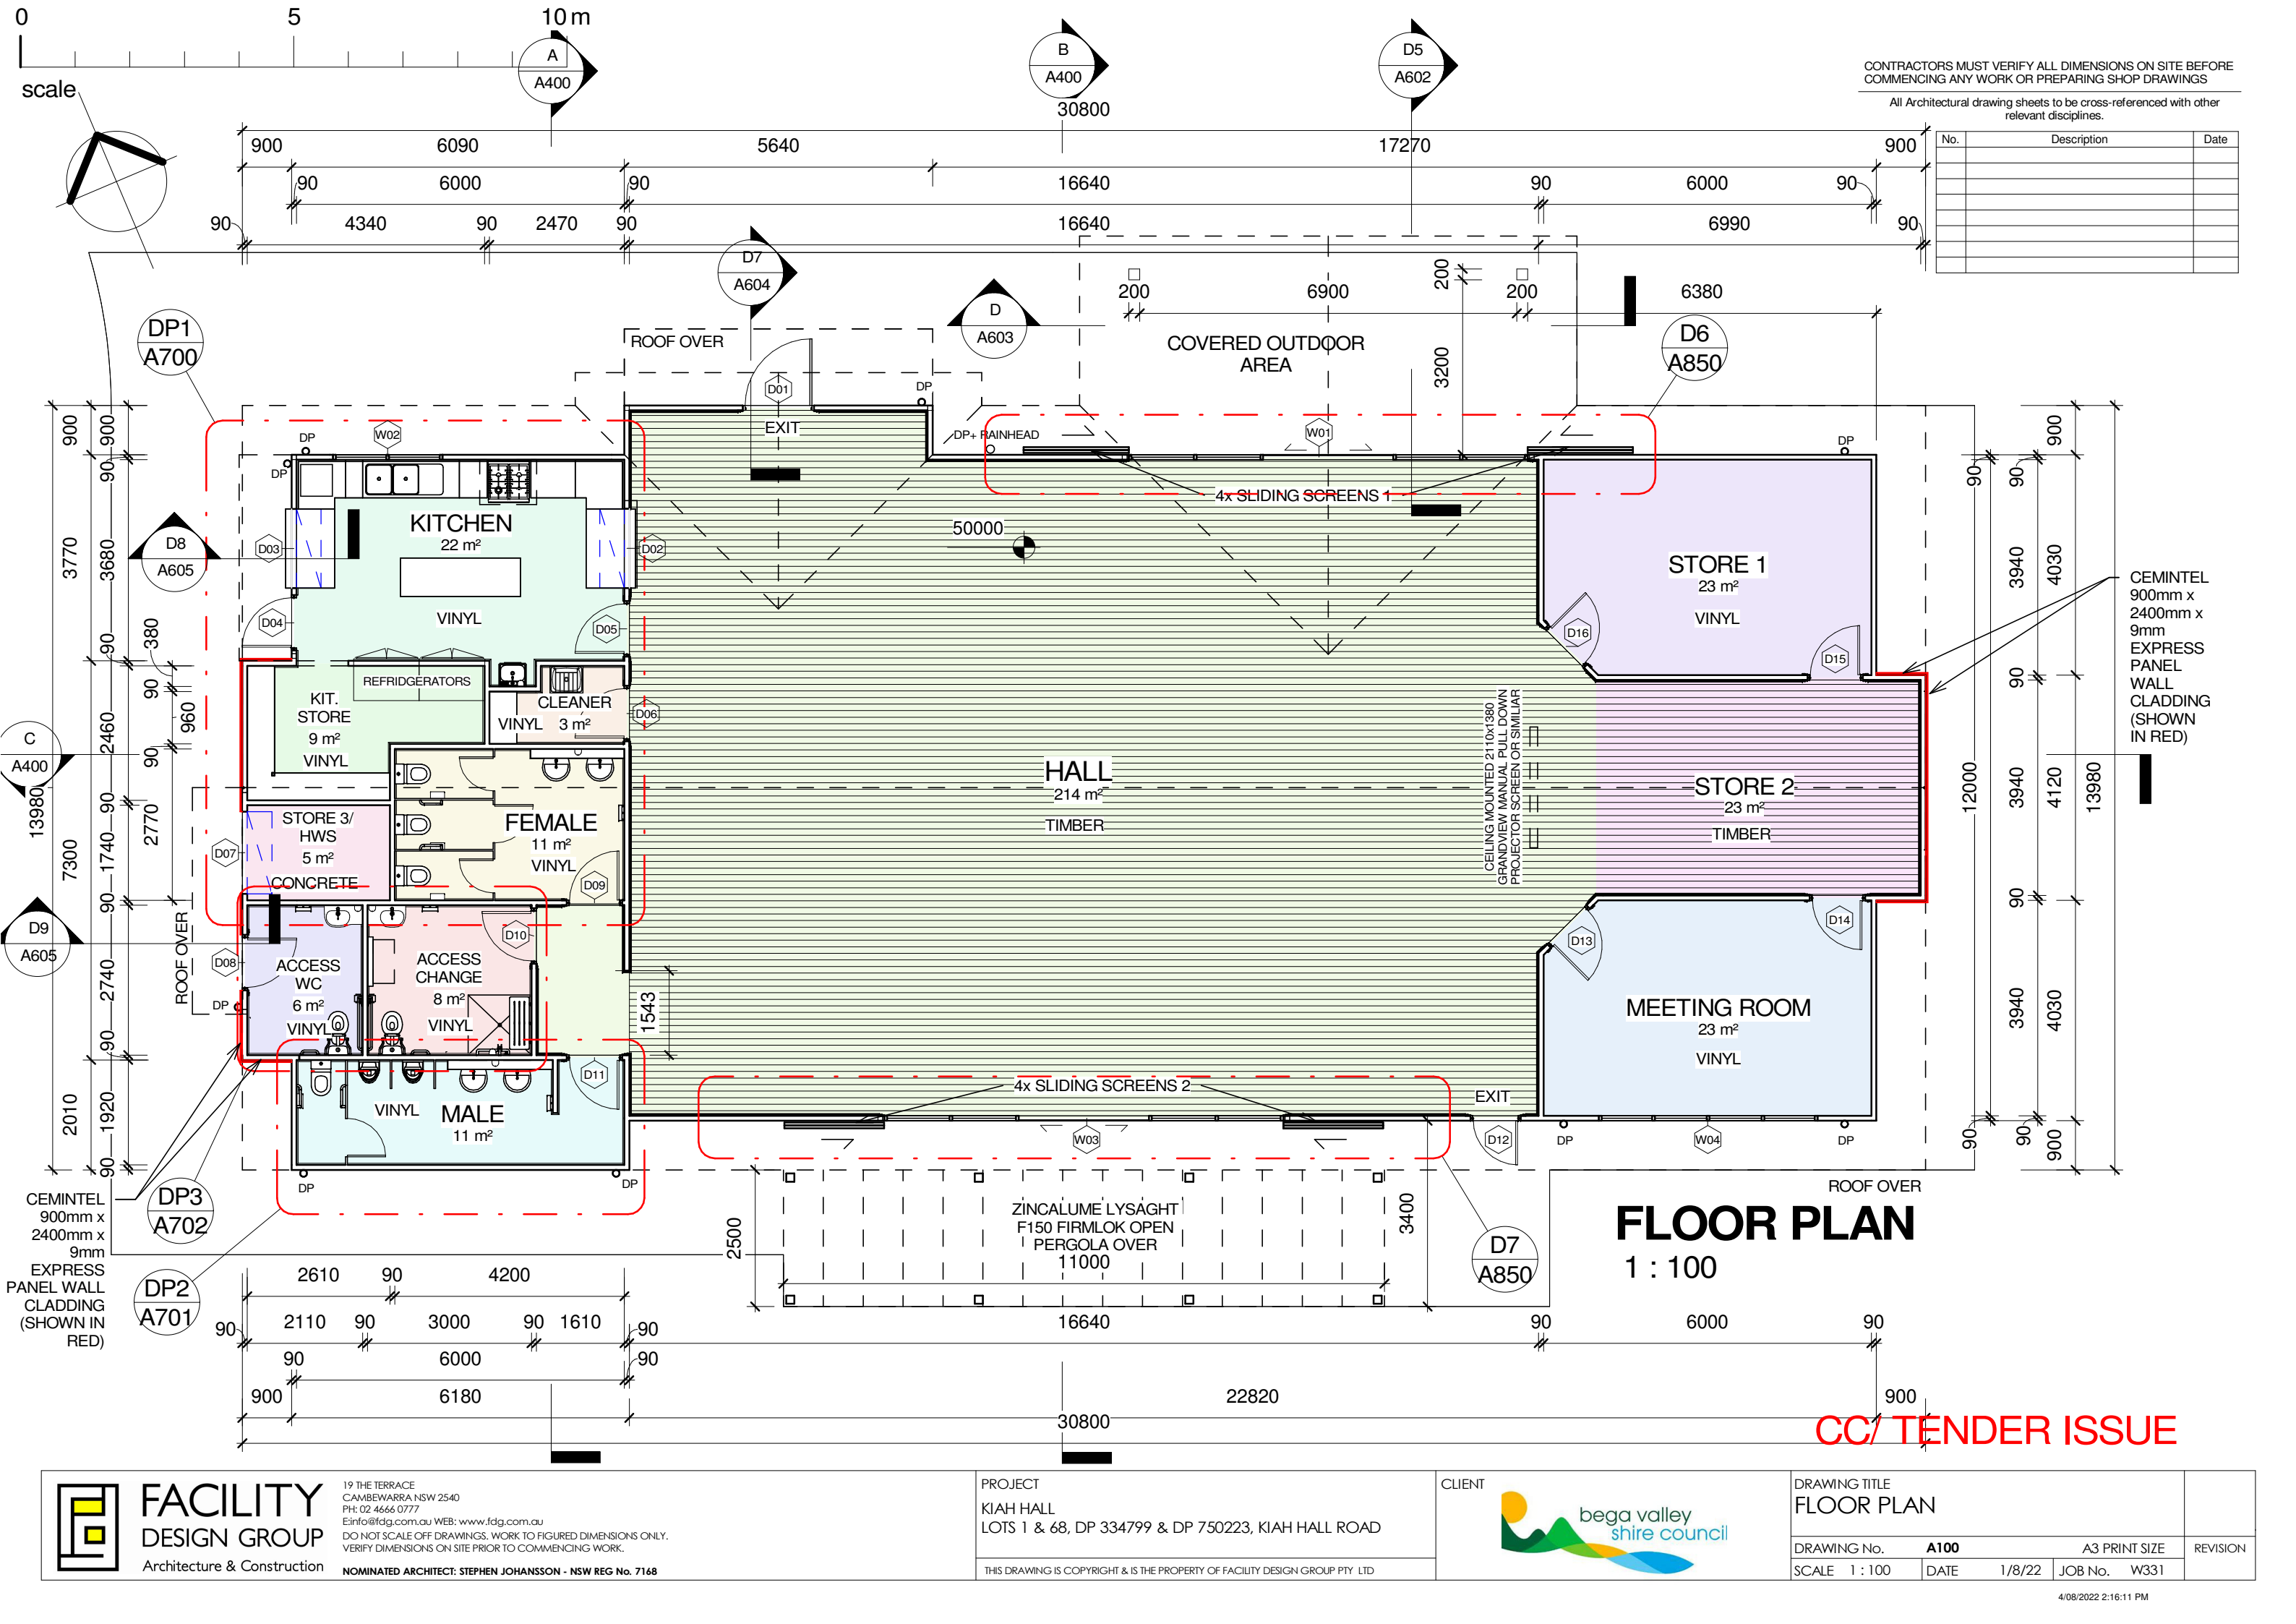

CONTRACTORS MUST VERIFY ALL DIMENSIONS ON SITE BEFORE COMMENCING ANY WORK OR PREPARING SHOP DRAWINGS

All Architectural drawing sheets to be cross-referenced with other relevant disciplines.

No.	Description	Date

CEMINTEL
900mm x
2400mm x
9mm
EXPRESS
PANEL
WALL
CLADDING
(SHOWN
IN RED)

FLOOR PLAN

1 : 100

CC/TENDER ISSUE

FACILITY DESIGN GROUP
Architecture & Construction

19 THE TERRACE
CAMBEWARRA NSW 2540
PH: 02 4666 0777
E: info@fdg.com.au WEB: www.fdg.com.au
DO NOT SCALE OFF DRAWINGS. WORK TO FIGURED DIMENSIONS ONLY.
VERIFY DIMENSIONS ON SITE PRIOR TO COMMENCING WORK.

NOMINATED ARCHITECT: STEPHEN JOHANSSON - NSW REG No. 7168

PROJECT
KIAH HALL
LOTS 1 & 68, DP 334799 & DP 750223, KIAH HALL ROAD

CLIENT
bega valley shire council

THIS DRAWING IS COPYRIGHT & IS THE PROPERTY OF FACILITY DESIGN GROUP PTY LTD

DRAWING TITLE
FLOOR PLAN


DRAWING No. **A100** A3 PRINT SIZE REVISION

SCALE 1 : 100 DATE 1/8/22 JOB No. W331

CONTRACTORS MUST VERIFY ALL DIMENSIONS ON SITE BEFORE COMMENCING ANY WORK OR PREPARING SHOP DRAWINGS

All Architectural drawing sheets to be cross-referenced with other relevant disciplines.

No.	Description	Date

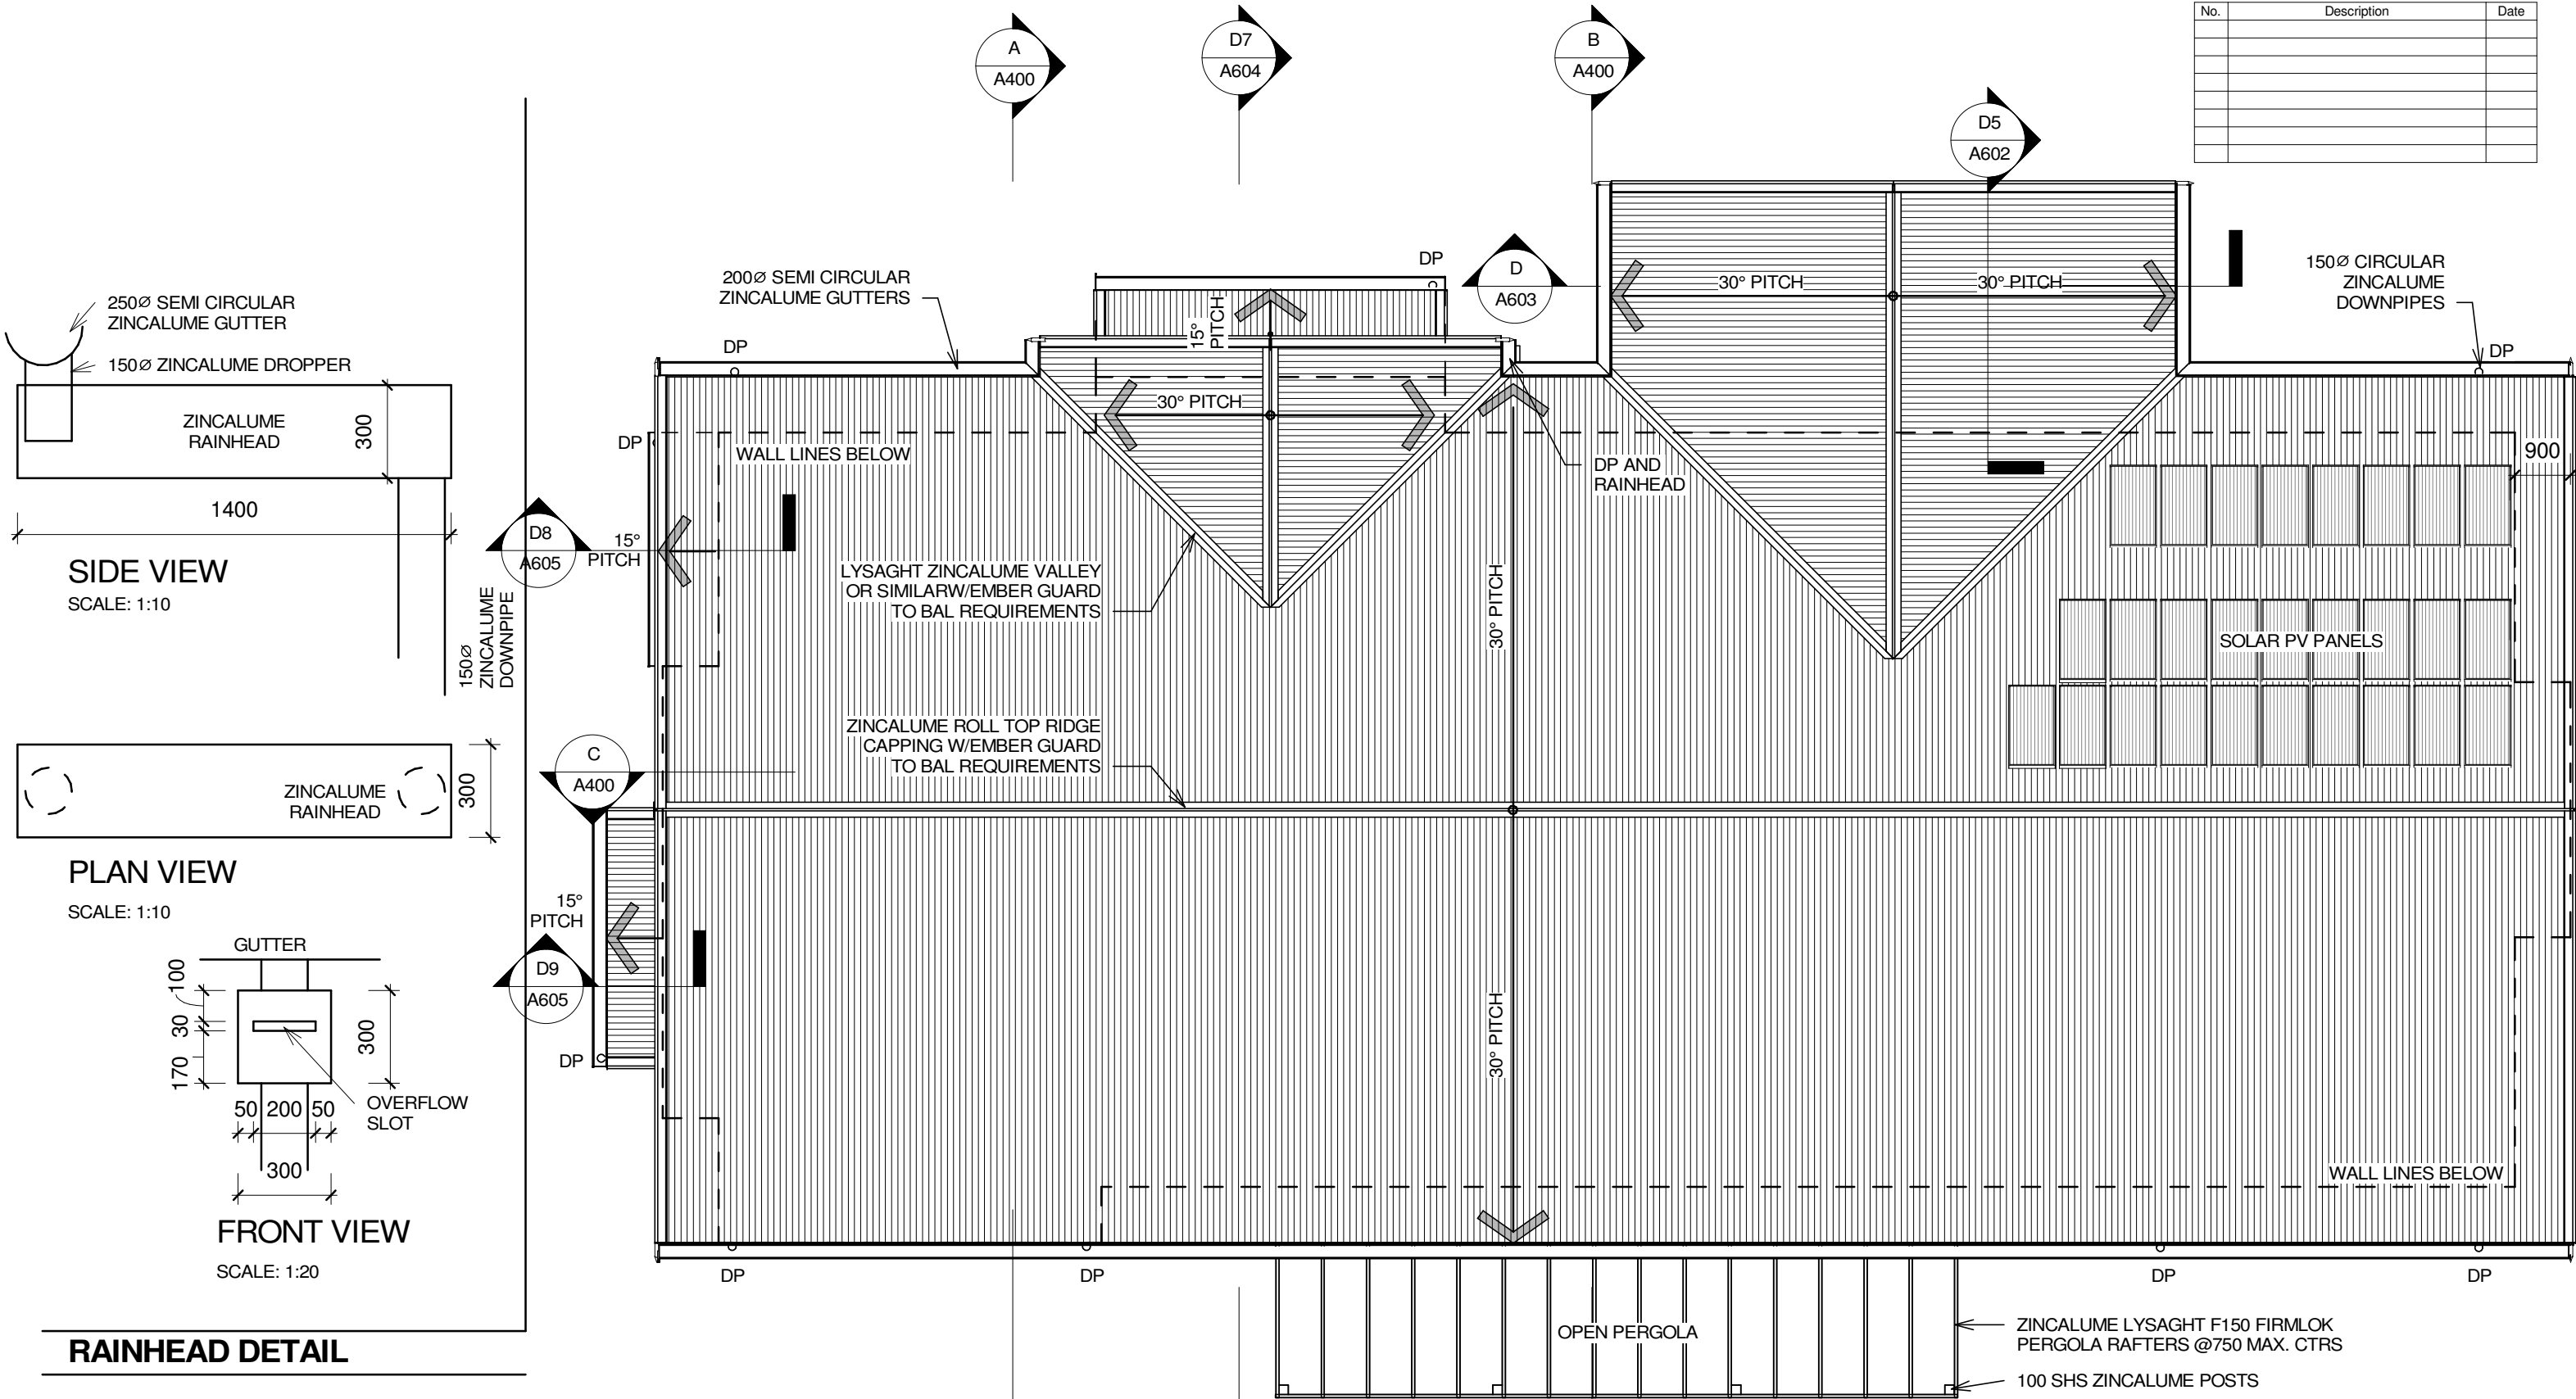


CC/ TENDER ISSUE

<p>FACILITY DESIGN GROUP Architecture & Construction</p>	<p>19 THE TERRACE CAMBEWARRA NSW 2540 PH: 02 4666 0777 E: info@fdg.com.au WEB: www.fdg.com.au DO NOT SCALE OFF DRAWINGS. WORK TO FIGURED DIMENSIONS ONLY. VERIFY DIMENSIONS ON SITE PRIOR TO COMMENCING WORK. NOMINATED ARCHITECT: STEPHEN JOHANSSON - NSW REG No. 7168</p>	<p>PROJECT KIAH HALL LOTS 1 & 68, DP 334799 & DP 750223, KIAH HALL ROAD</p>	<p>CLIENT </p>	<p>DRAWING TITLE ROOF PLAN</p>
		<p>THIS DRAWING IS COPYRIGHT & IS THE PROPERTY OF FACILITY DESIGN GROUP PTY LTD</p>	<p>DRAWING No. A200 A3 PRINT SIZE</p>	<p>SCALE As indicated DATE 1/8/22 JOB No. W331</p>

CONTRACTORS MUST VERIFY ALL DIMENSIONS ON SITE BEFORE COMMENCING ANY WORK OR PREPARING SHOP DRAWINGS

All Architectural drawing sheets to be cross-referenced with other relevant disciplines.

No.	Description	Date

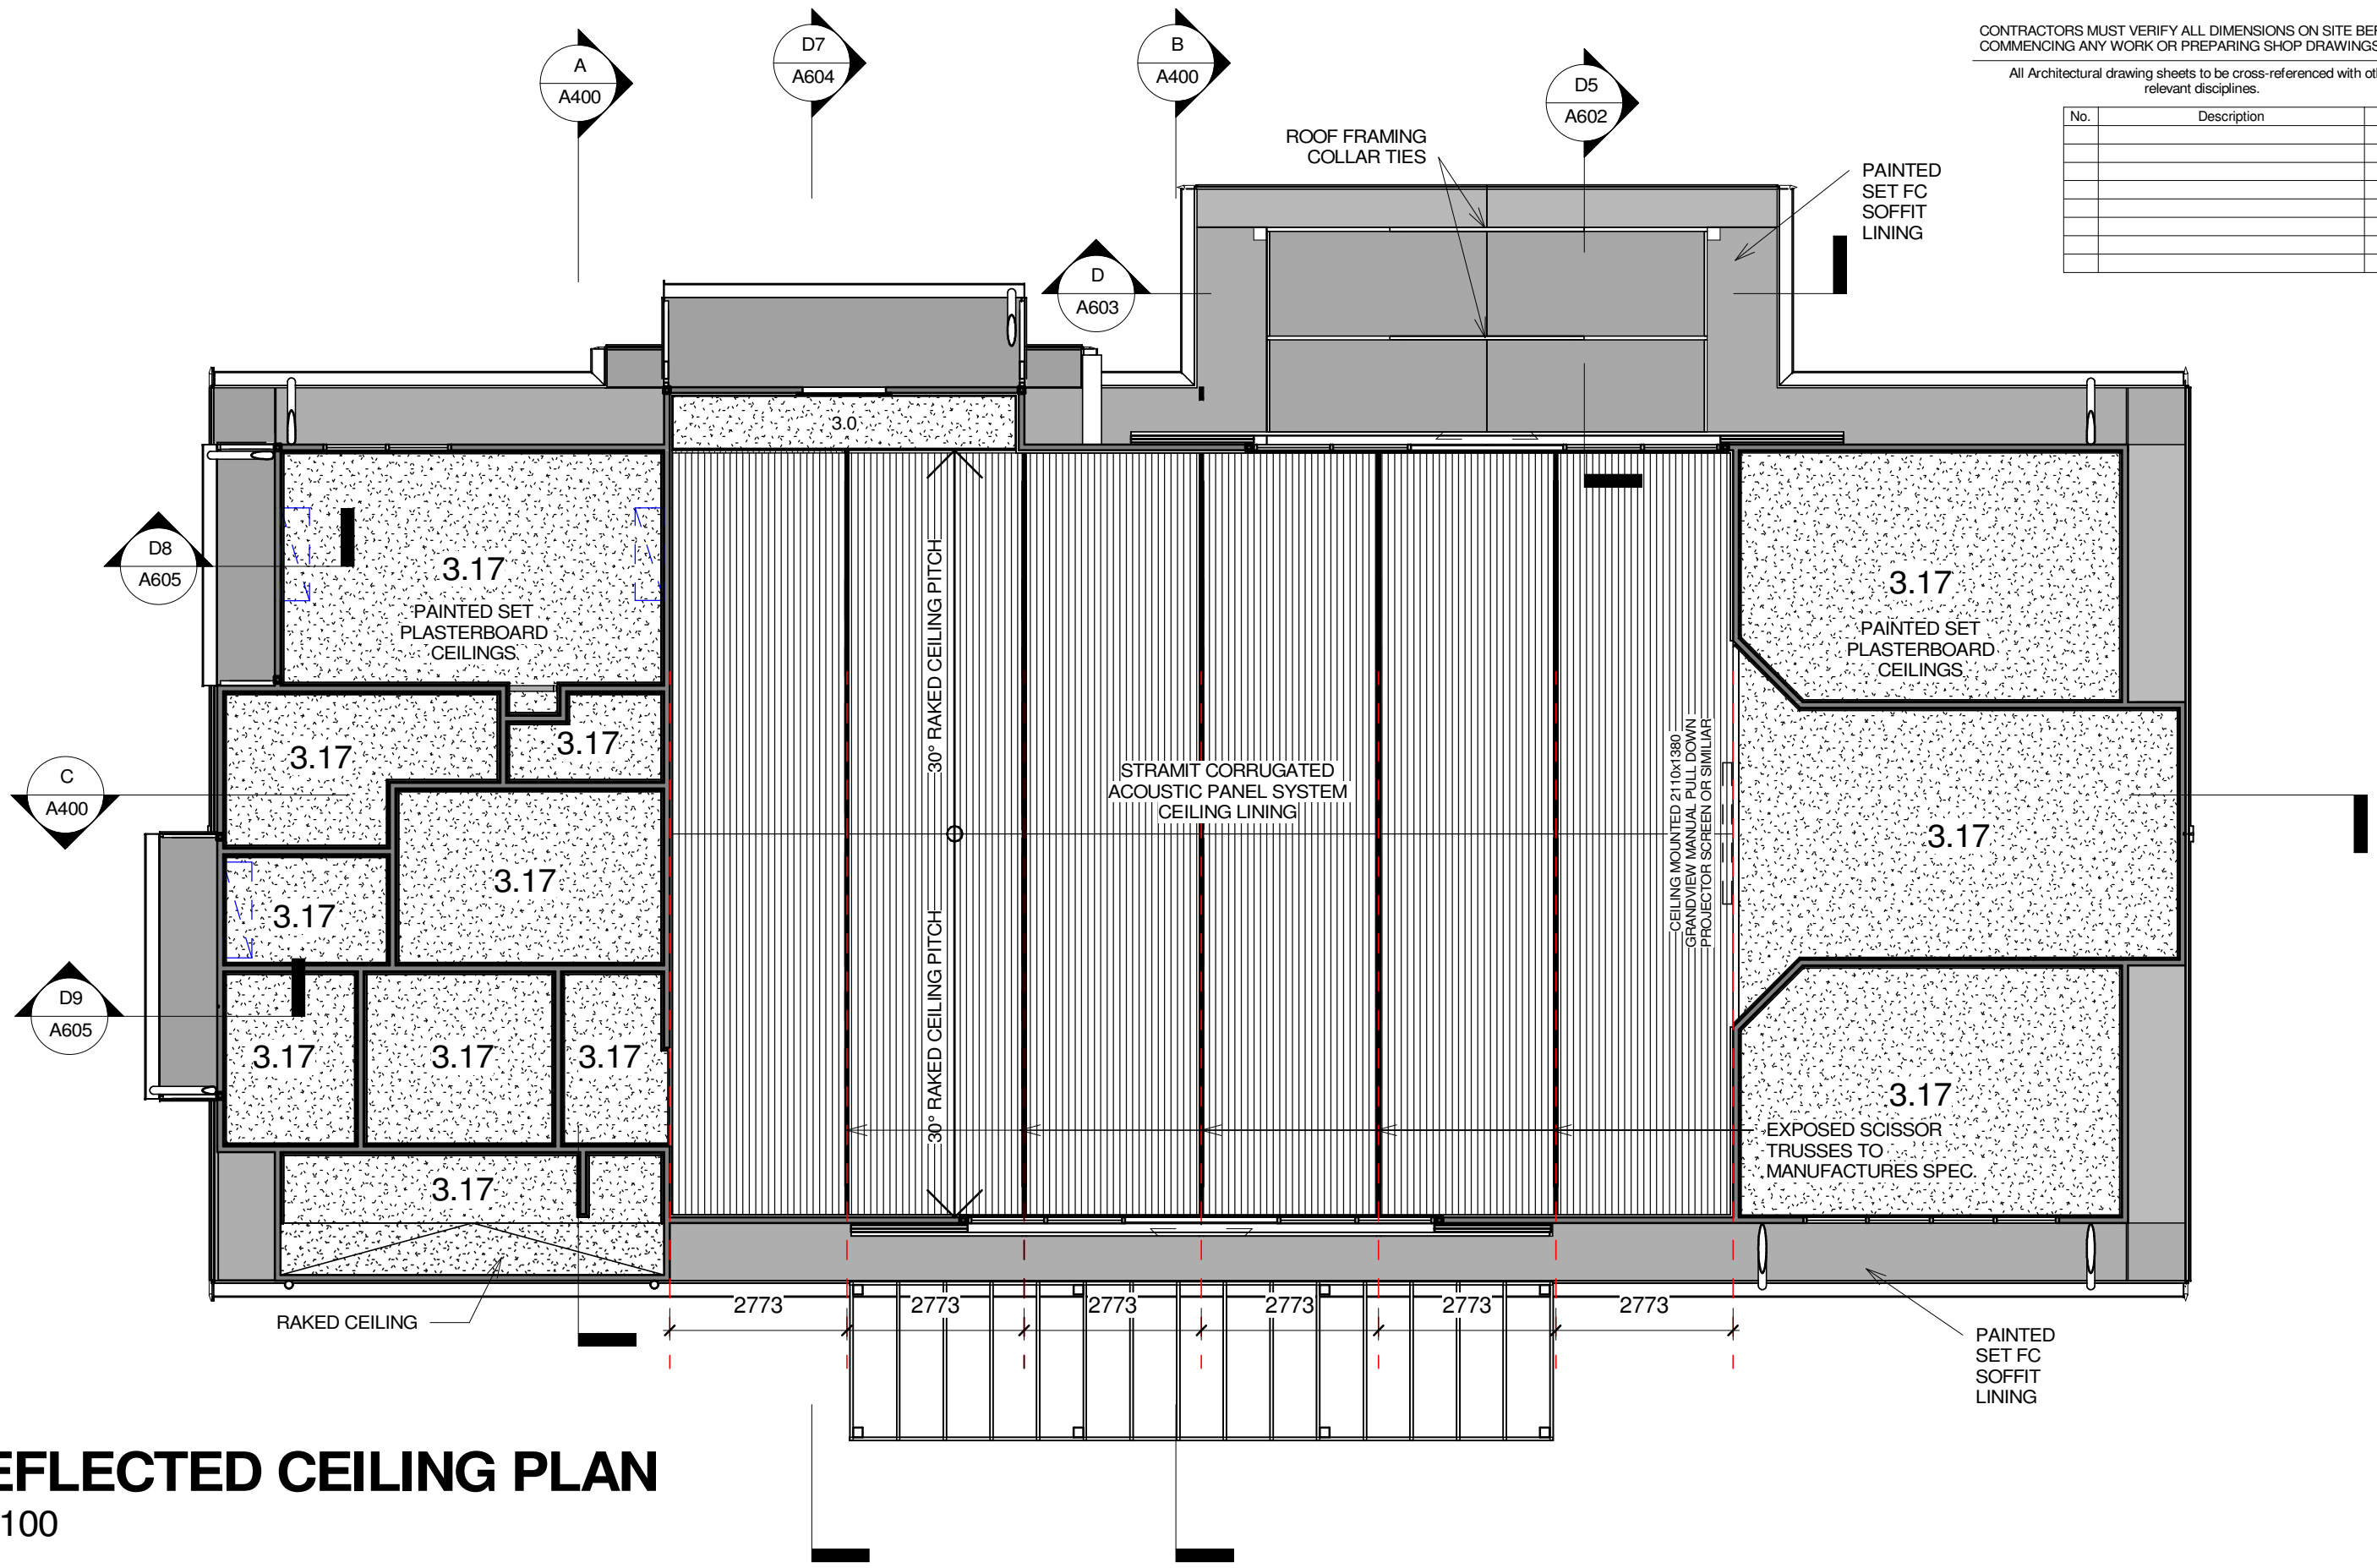

REFLECTED CEILING PLAN

1 : 100

CC/ TENDER ISSUE



19 THE TERRACE
CAMBEWARRA NSW 2540
PH: 02 4666 0777
E: info@fdg.com.au WEB: www.fdg.com.au
DO NOT SCALE OFF DRAWINGS. WORK TO FIGURED DIMENSIONS ONLY.
VERIFY DIMENSIONS ON SITE PRIOR TO COMMENCING WORK.
NOMINATED ARCHITECT: STEPHEN JOHANSSON - NSW REG No. 7168

PROJECT
KIAH HALL
LOTS 1 & 68, DP 334799 & DP 750223, KIAH HALL ROAD

THIS DRAWING IS COPYRIGHT & IS THE PROPERTY OF FACILITY DESIGN GROUP PTY LTD

CLIENT




DRAWING TITLE
REFLECTED CEILING PLAN

DRAWING No.	A300	A3 PRINT SIZE	REVISION
SCALE	1 : 100	DATE	1/8/22
		JOB No.	W331


CONTRACTORS MUST VERIFY ALL DIMENSIONS ON SITE BEFORE COMMENCING ANY WORK OR PREPARING SHOP DRAWINGS

All Architectural drawing sheets to be cross-referenced with other relevant disciplines.


No.	Description	Date

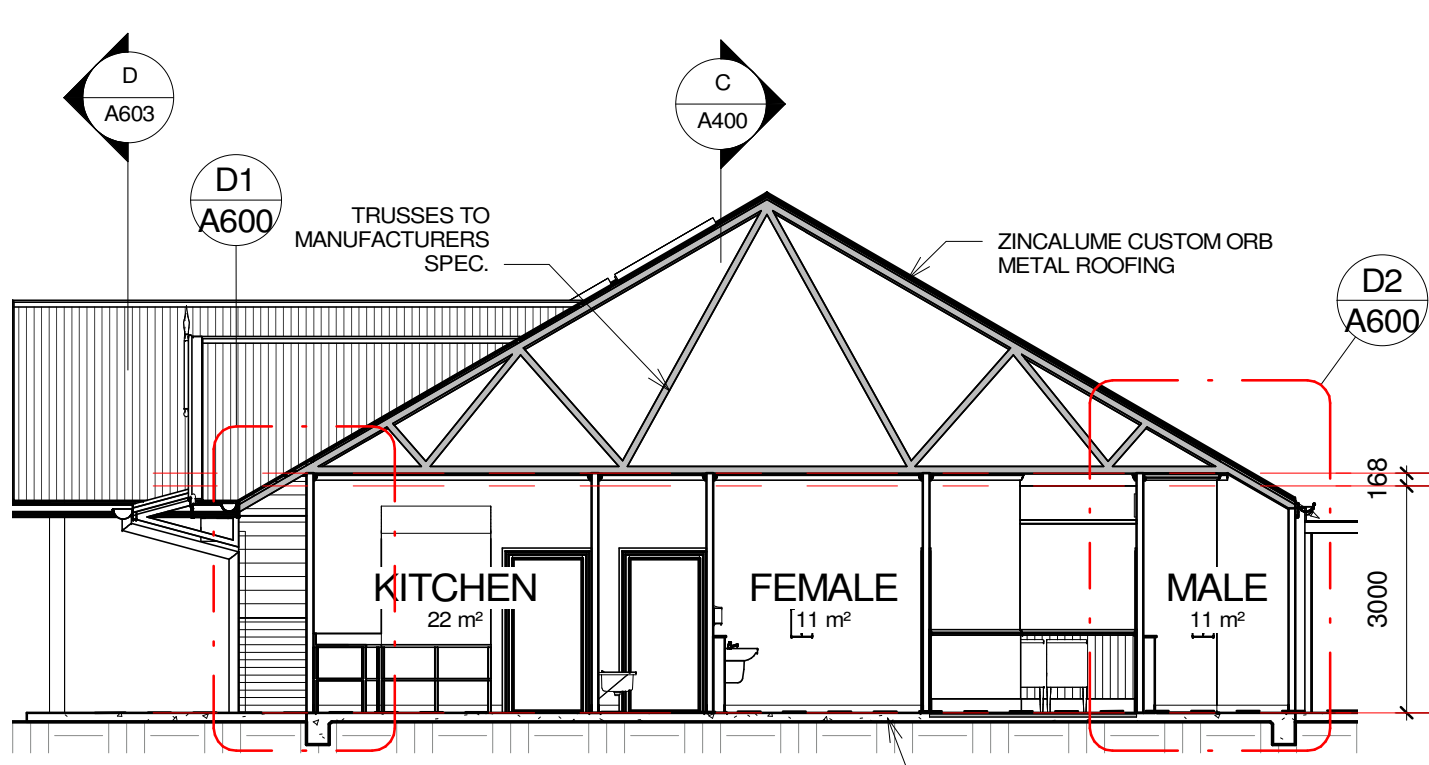

SECTION A
1 : 100

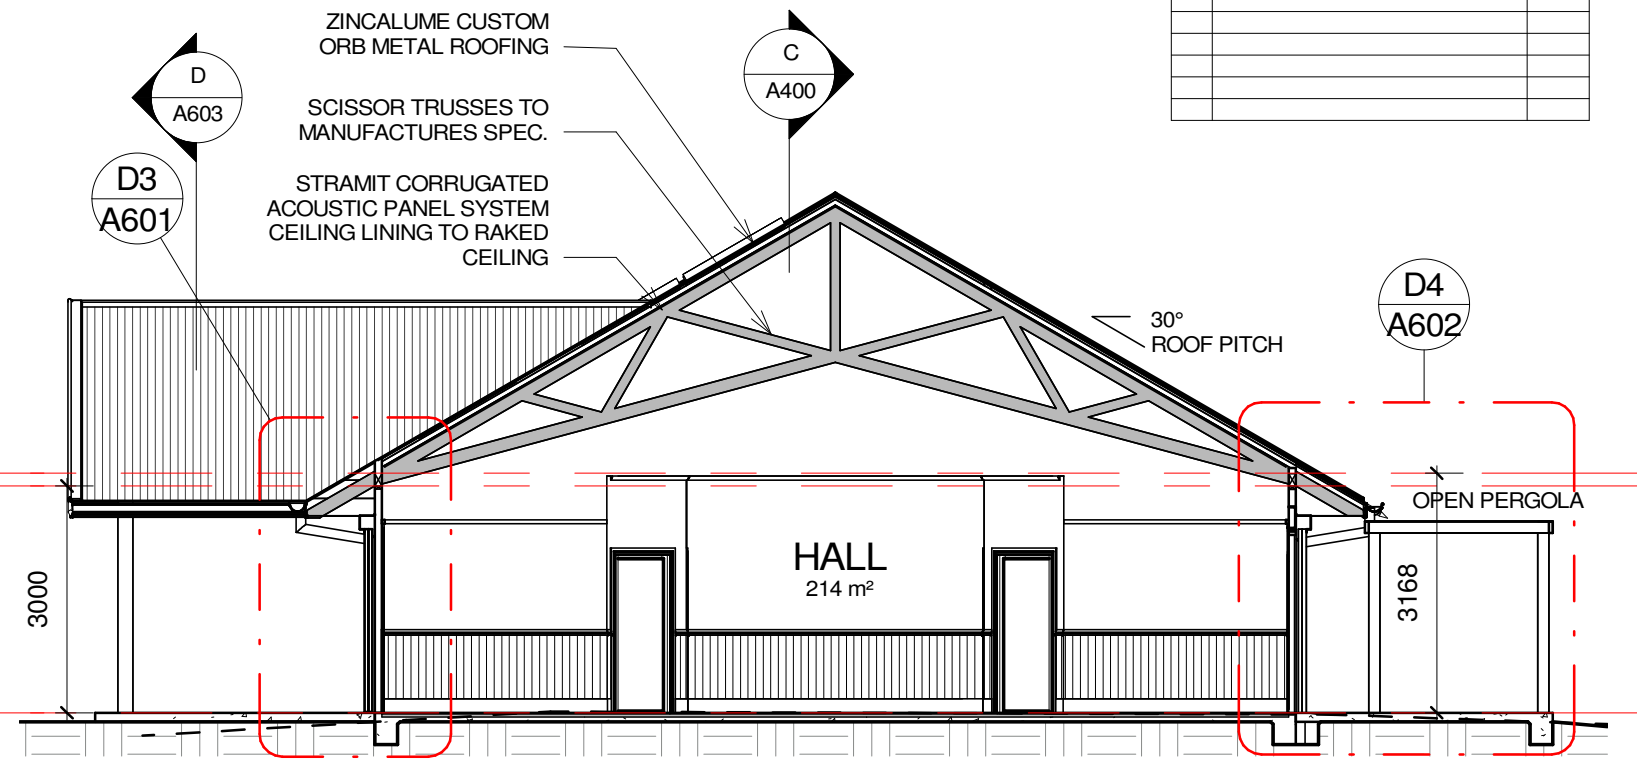

SECTION B
1 : 100

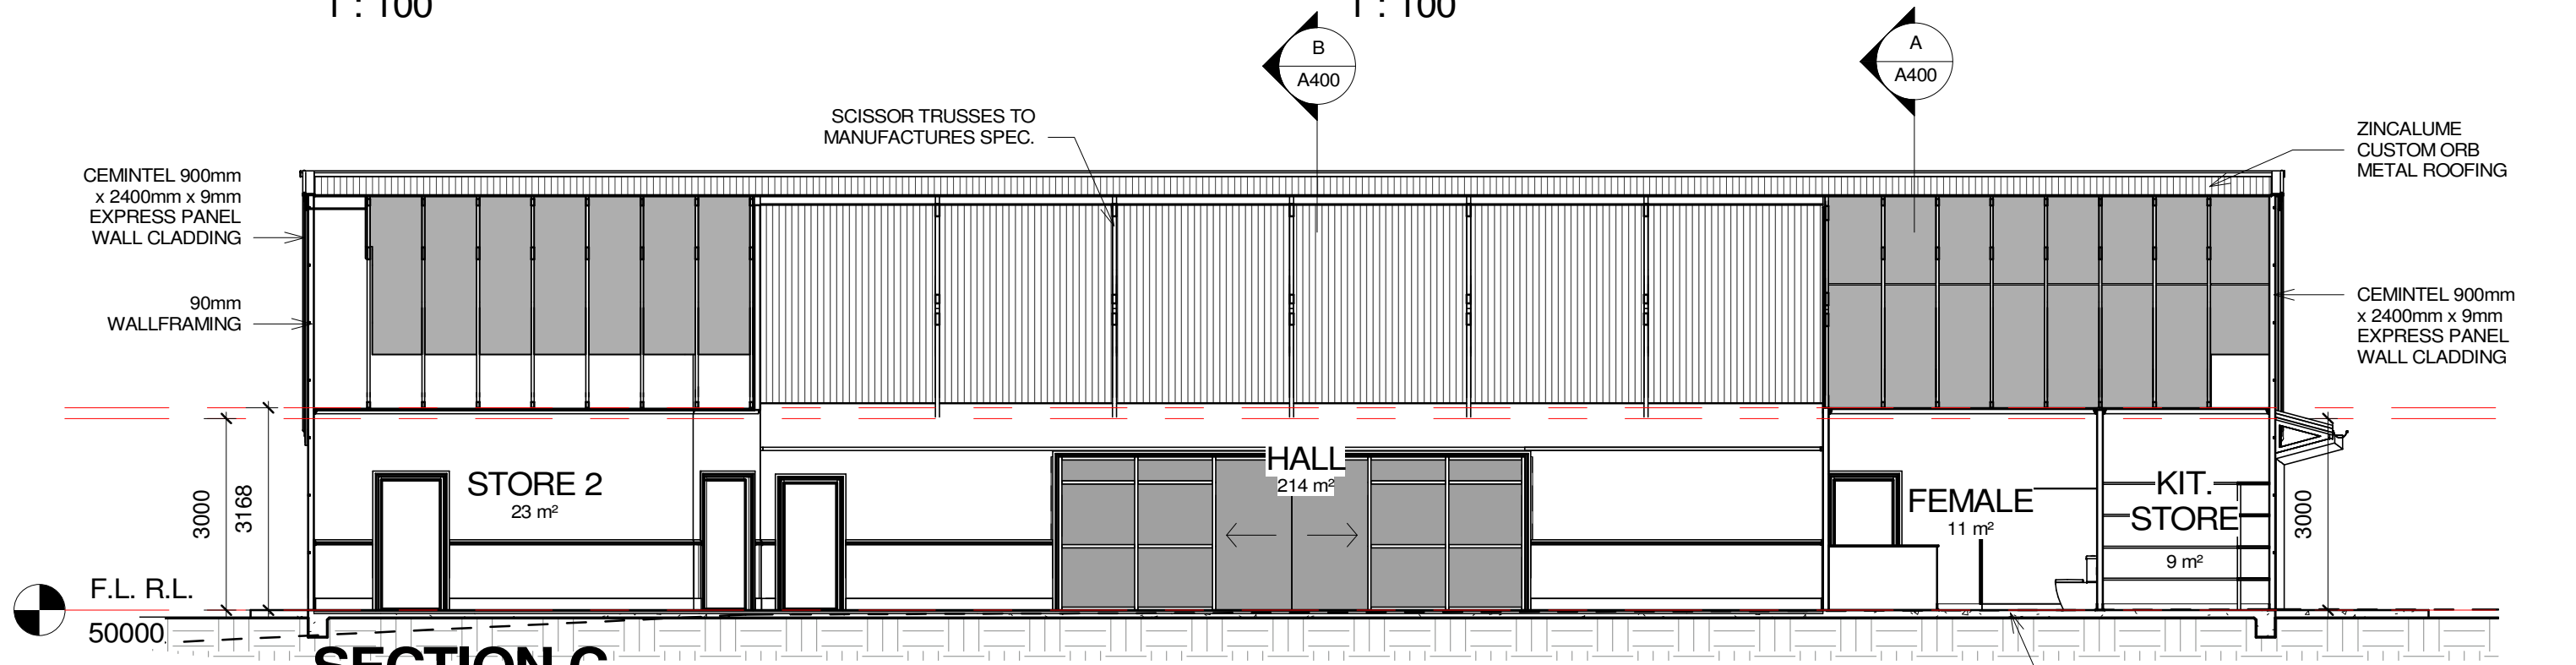

SECTION C
1 : 100

CC/ TENDER ISSUE

FACILITY DESIGN GROUP
Architecture & Construction

19 THE TERRACE
CAMBEWARRA NSW 2540
PH: 02 4666 0777
E: info@fdg.com.au WEB: www.fdg.com.au
DO NOT SCALE OFF DRAWINGS. WORK TO FIGURED DIMENSIONS ONLY.
VERIFY DIMENSIONS ON SITE PRIOR TO COMMENCING WORK.
NOMINATED ARCHITECT: STEPHEN JOHANSSON - NSW REG No. 7168

PROJECT
KIAH HALL
LOTS 1 & 68, DP 334799 & DP 750223, KIAH HALL ROAD
THIS DRAWING IS COPYRIGHT & IS THE PROPERTY OF FACILITY DESIGN GROUP PTY LTD


CLIENT

DRAWING TITLE SECTIONS 1		REVISION
DRAWING No. A400	A3 PRINT SIZE	
SCALE 1 : 100	DATE 1/8/22	JOB No. W331


CONTRACTORS MUST VERIFY ALL DIMENSIONS ON SITE BEFORE COMMENCING ANY WORK OR PREPARING SHOP DRAWINGS

All Architectural drawing sheets to be cross-referenced with other relevant disciplines.

No.	Description	Date

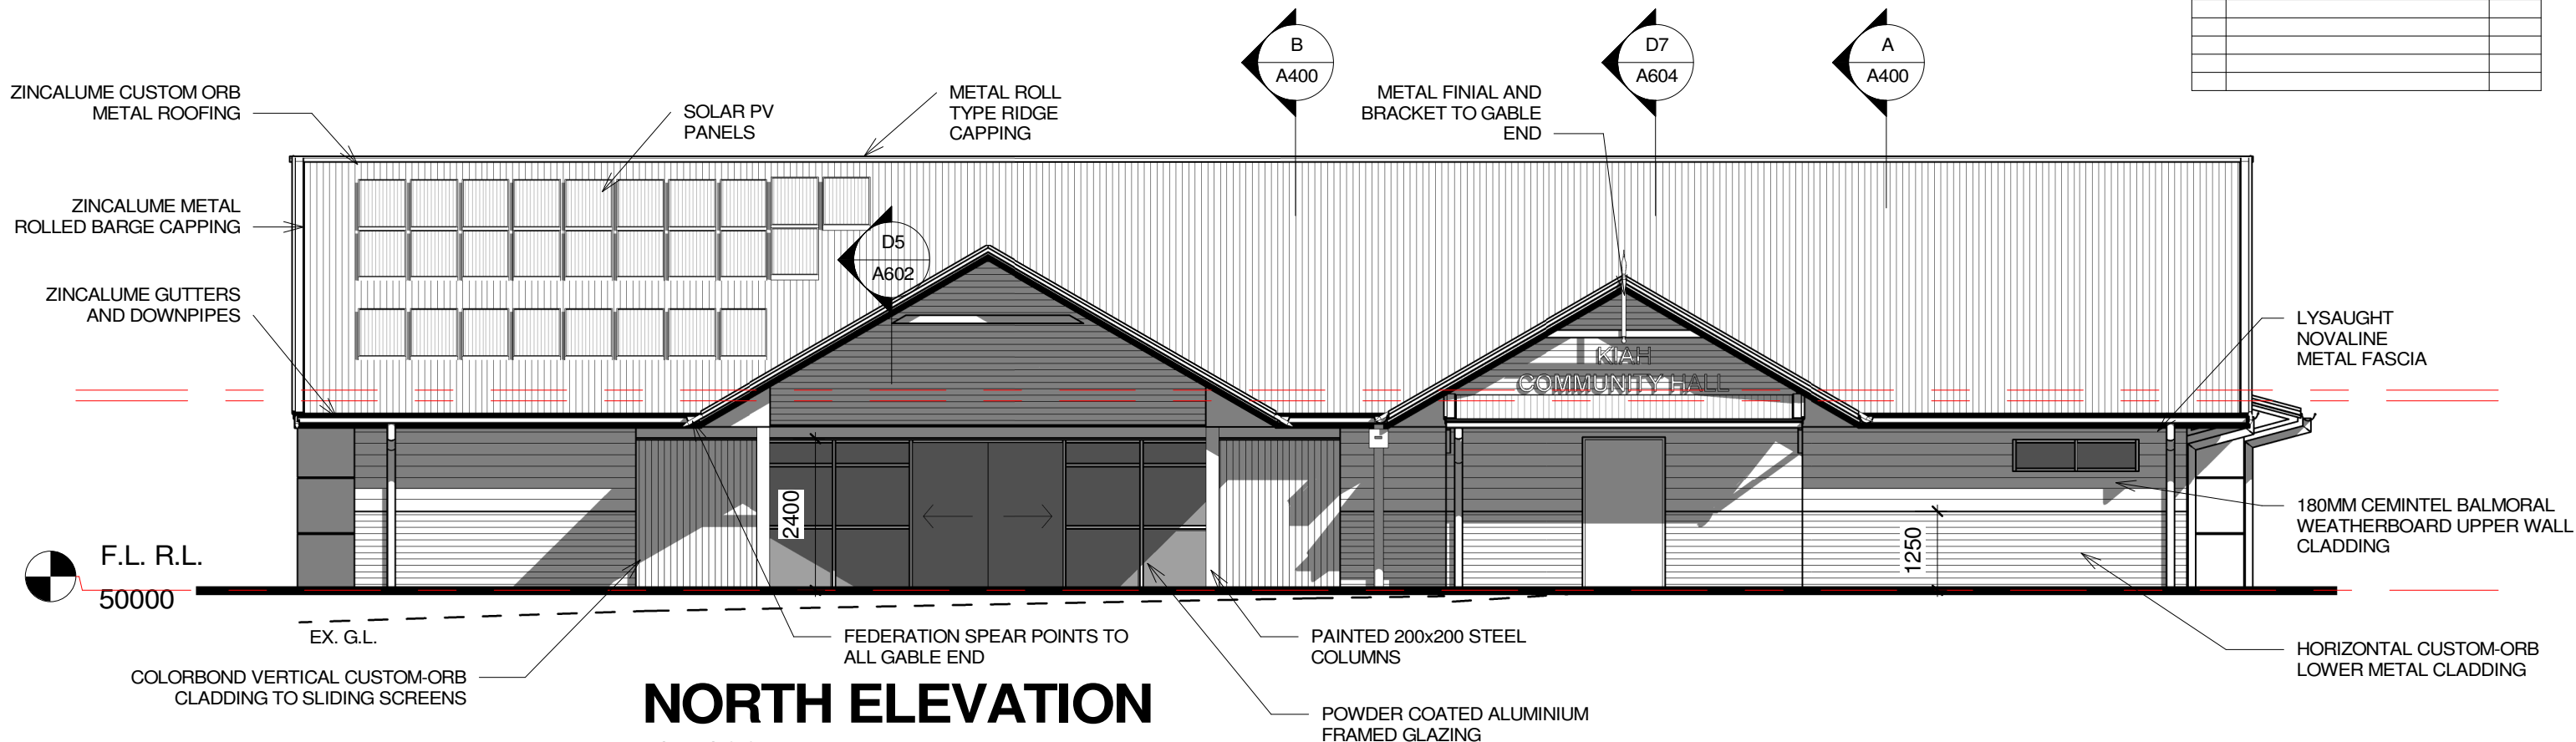

NORTH ELEVATION
1 : 100

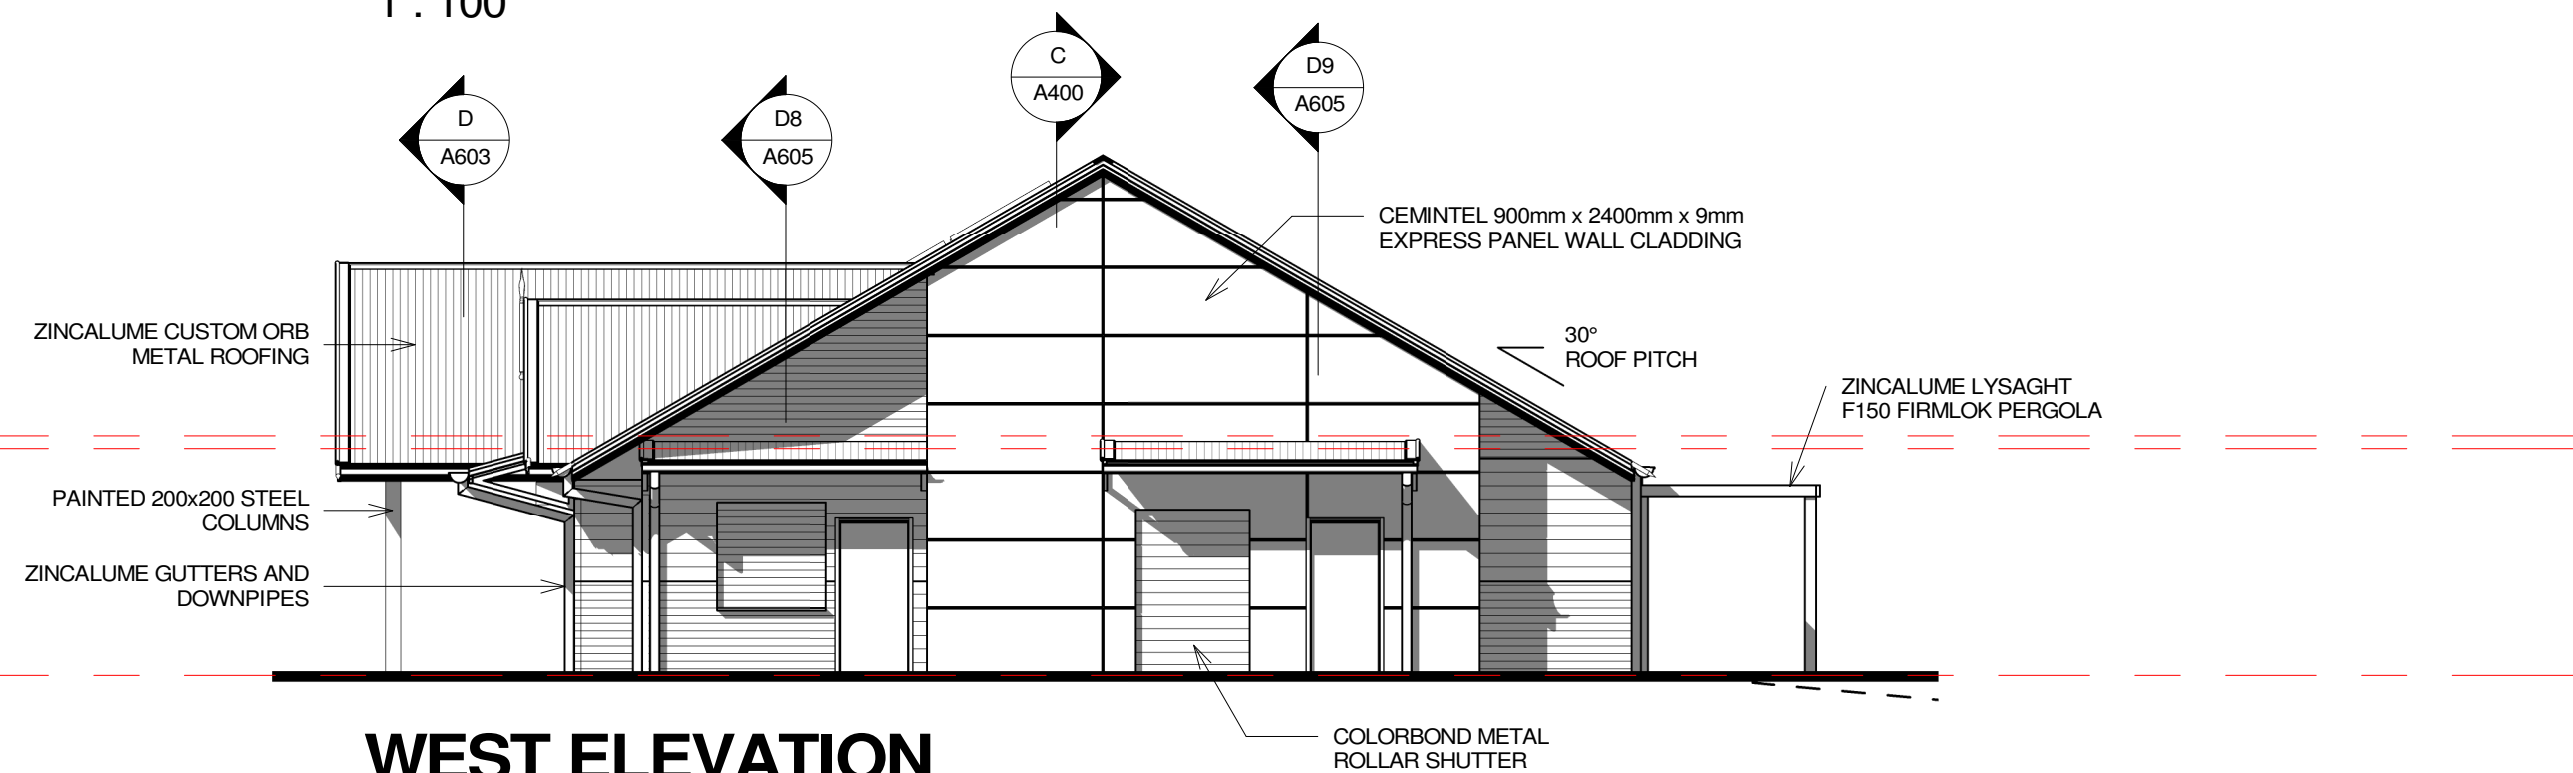

WEST ELEVATION
1 : 100

CC/ TENDER ISSUE



FACILITY DESIGN GROUP
Architecture & Construction
19 THE TERRACE
CAMBEWARRA NSW 2540
PH: 02 4666 0777
E: info@fdg.com.au WEB: www.fdg.com.au
DO NOT SCALE OFF DRAWINGS. WORK TO FIGURED DIMENSIONS ONLY.
VERIFY DIMENSIONS ON SITE PRIOR TO COMMENCING WORK.
NOMINATED ARCHITECT: STEPHEN JOHANSSON - NSW REG No. 7168

PROJECT
KIAH HALL
LOTS 1 & 68, DP 334799 & DP 750223, KIAH HALL ROAD
THIS DRAWING IS COPYRIGHT & IS THE PROPERTY OF FACILITY DESIGN GROUP PTY LTD




DRAWING TITLE				REVISION
ELEVATIONS 1				
DRAWING No.	A500	A3 PRINT SIZE		
SCALE	1 : 100	DATE	1/8/22	JOB No. W331

CONTRACTORS MUST VERIFY ALL DIMENSIONS ON SITE BEFORE COMMENCING ANY WORK OR PREPARING SHOP DRAWINGS


All Architectural drawing sheets to be cross-referenced with other relevant disciplines.

No.	Description	Date

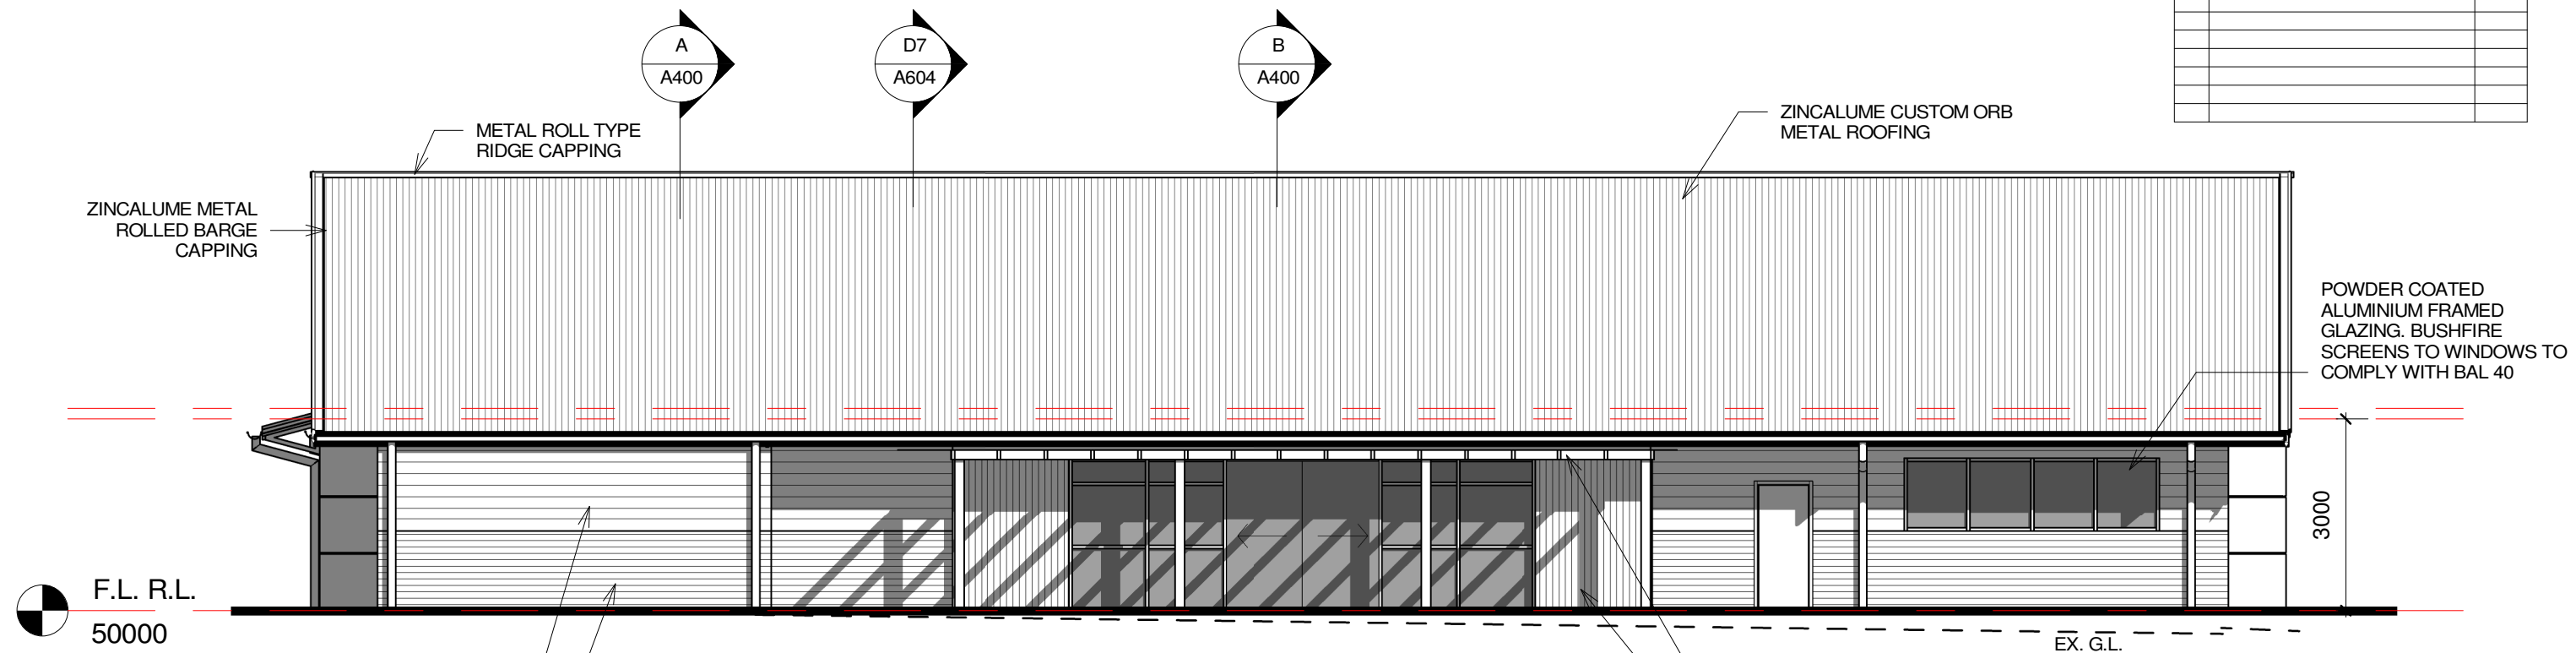

SOUTH ELEVATION

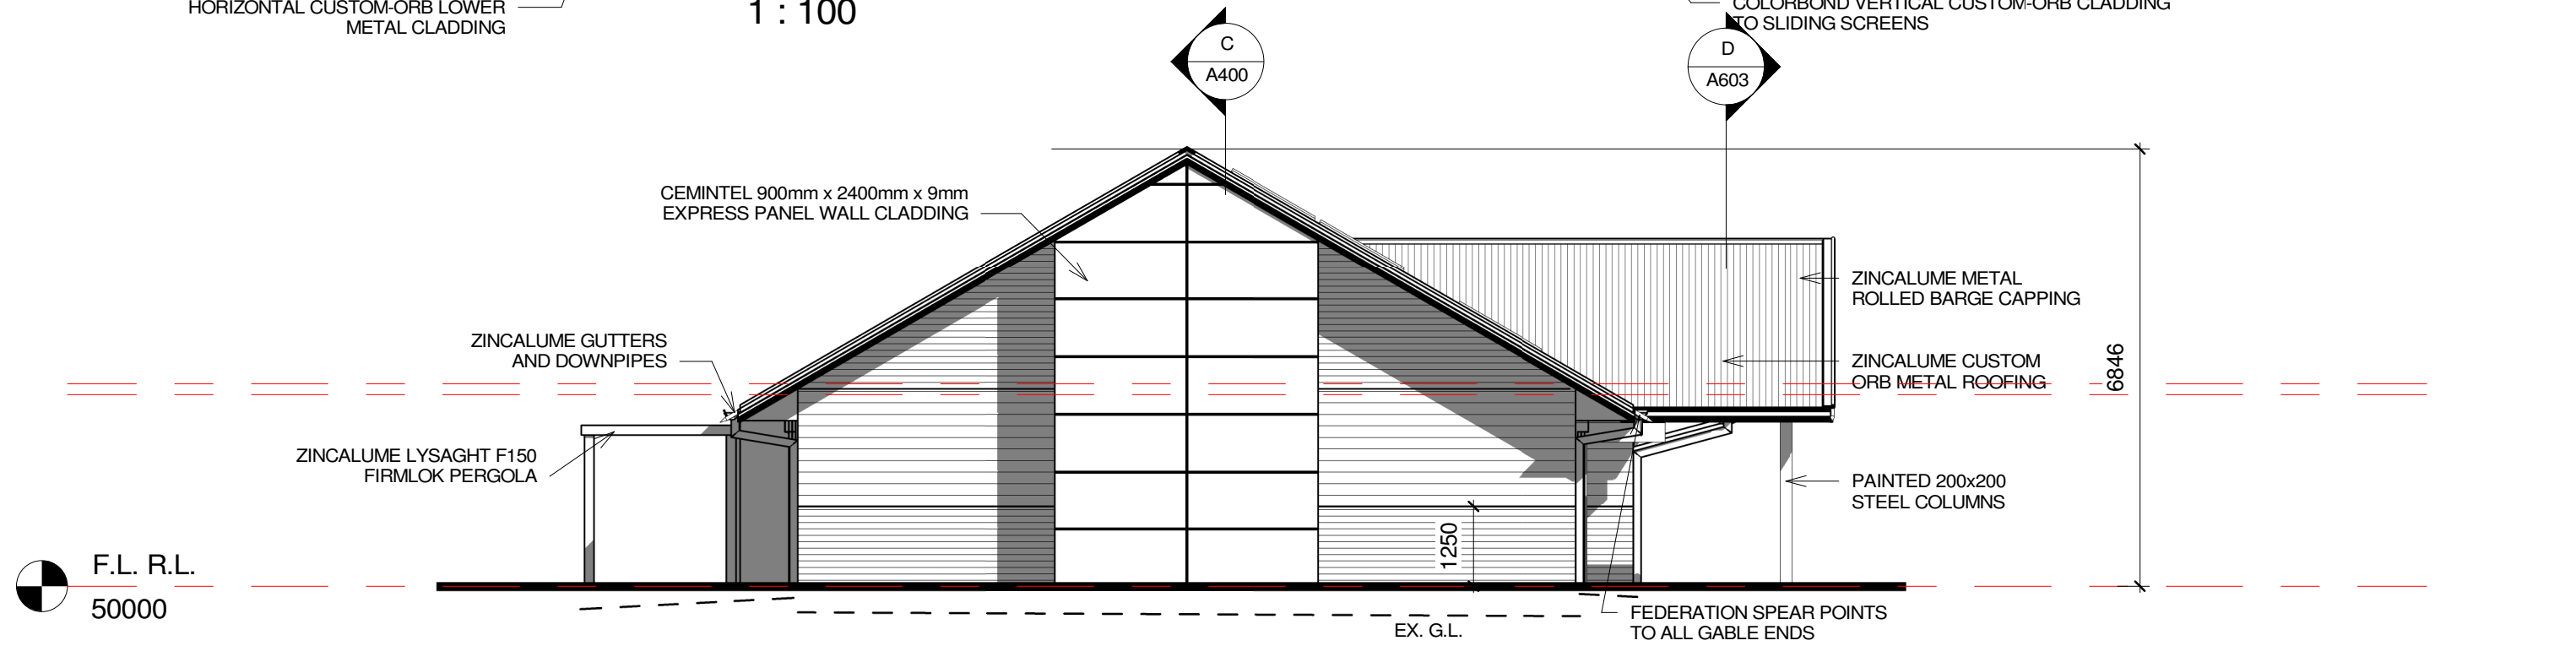


1 : 100



EAST ELEVATION

1 : 100


CC/ TENDER ISSUE

 FACILITY DESIGN GROUP Architecture & Construction	19 THE TERRACE CAMBEWARRA NSW 2540 PH: 02 4666 0777 E: info@fdg.com.au WEB: www.fdg.com.au DO NOT SCALE OFF DRAWINGS. WORK TO FIGURED DIMENSIONS ONLY. VERIFY DIMENSIONS ON SITE PRIOR TO COMMENCING WORK. NOMINATED ARCHITECT: STEPHEN JOHANSSON - NSW REG No. 7168	PROJECT KIAH HALL LOTS 1 & 68, DP 334799 & DP 750223, KIAH HALL ROAD	CLIENT 	DRAWING TITLE ELEVATIONS 2	
		THIS DRAWING IS COPYRIGHT & IS THE PROPERTY OF FACILITY DESIGN GROUP PTY LTD		DRAWING No. A501 A3 PRINT SIZE SCALE 1 : 100 DATE 1/8/22 JOB No. W331 REVISION	


CONTRACTORS MUST VERIFY ALL DIMENSIONS ON SITE BEFORE COMMENCING ANY WORK OR PREPARING SHOP DRAWINGS

All Architectural drawing sheets to be cross-referenced with other relevant disciplines.

No.	Description	Date

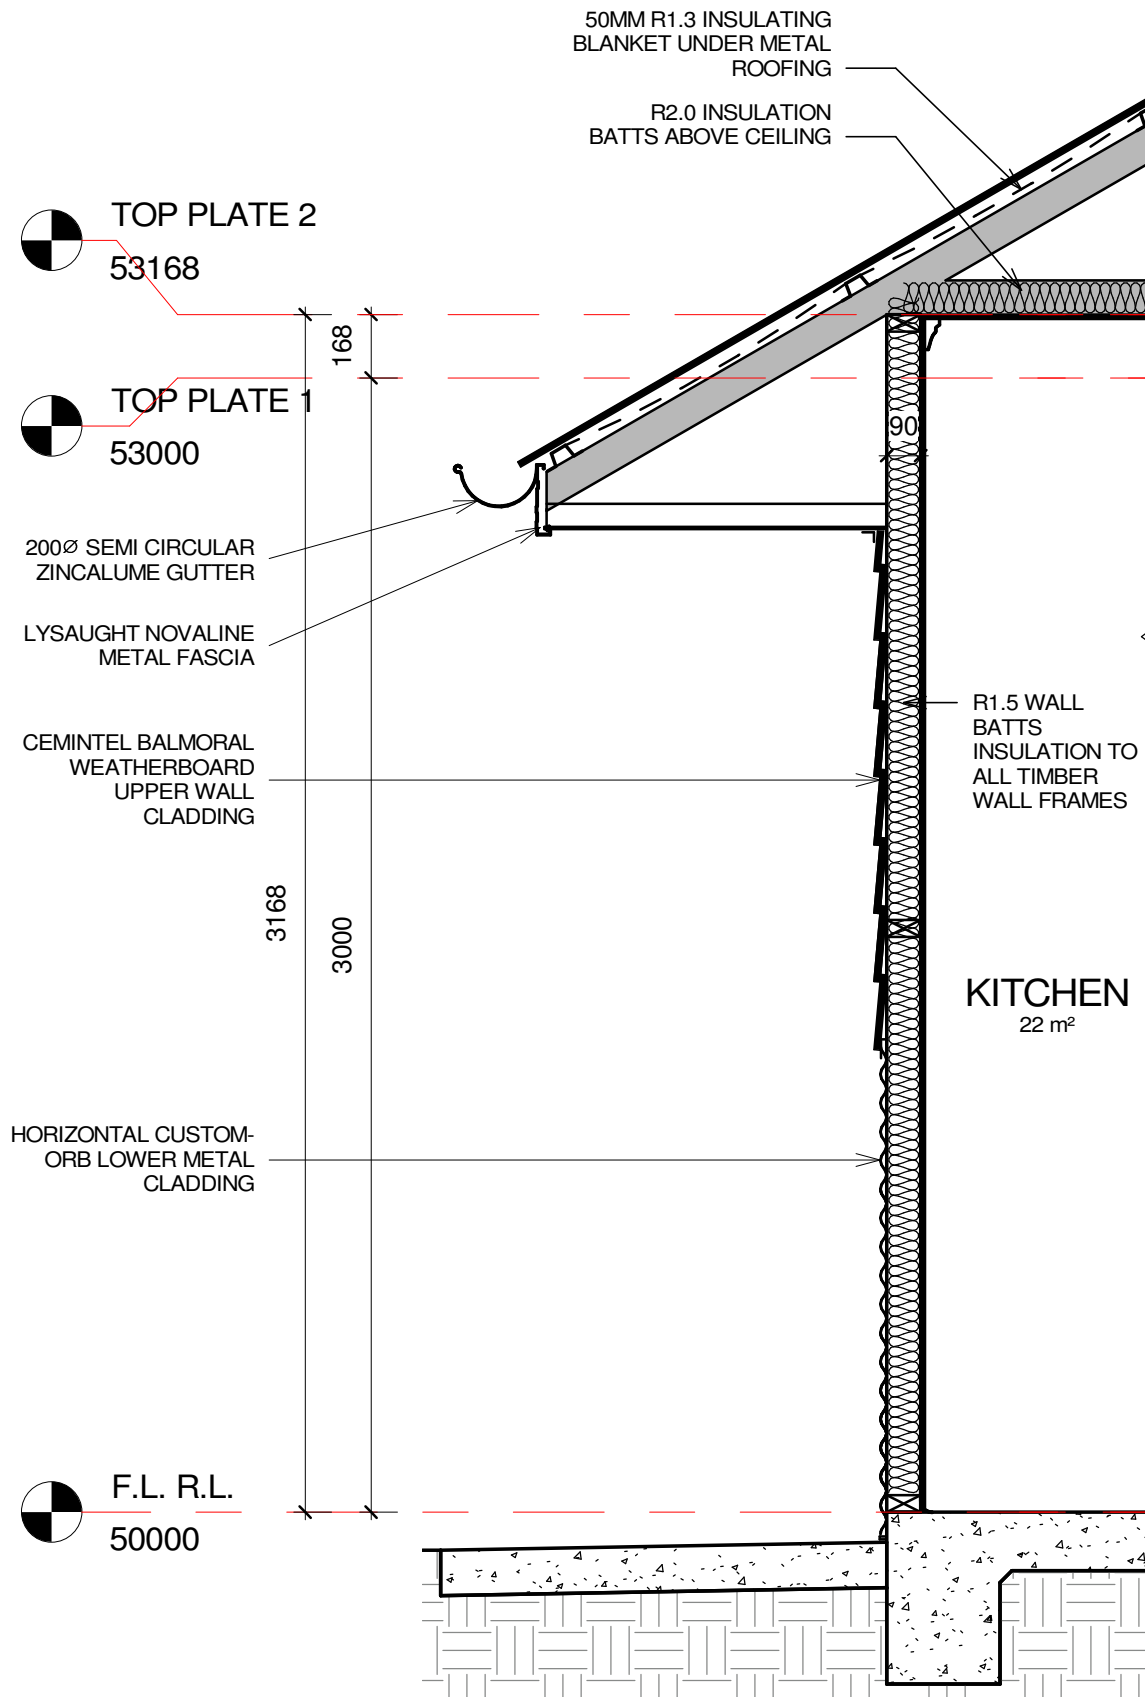

DETAIL 1
1 : 20
REF. SHEET: A400

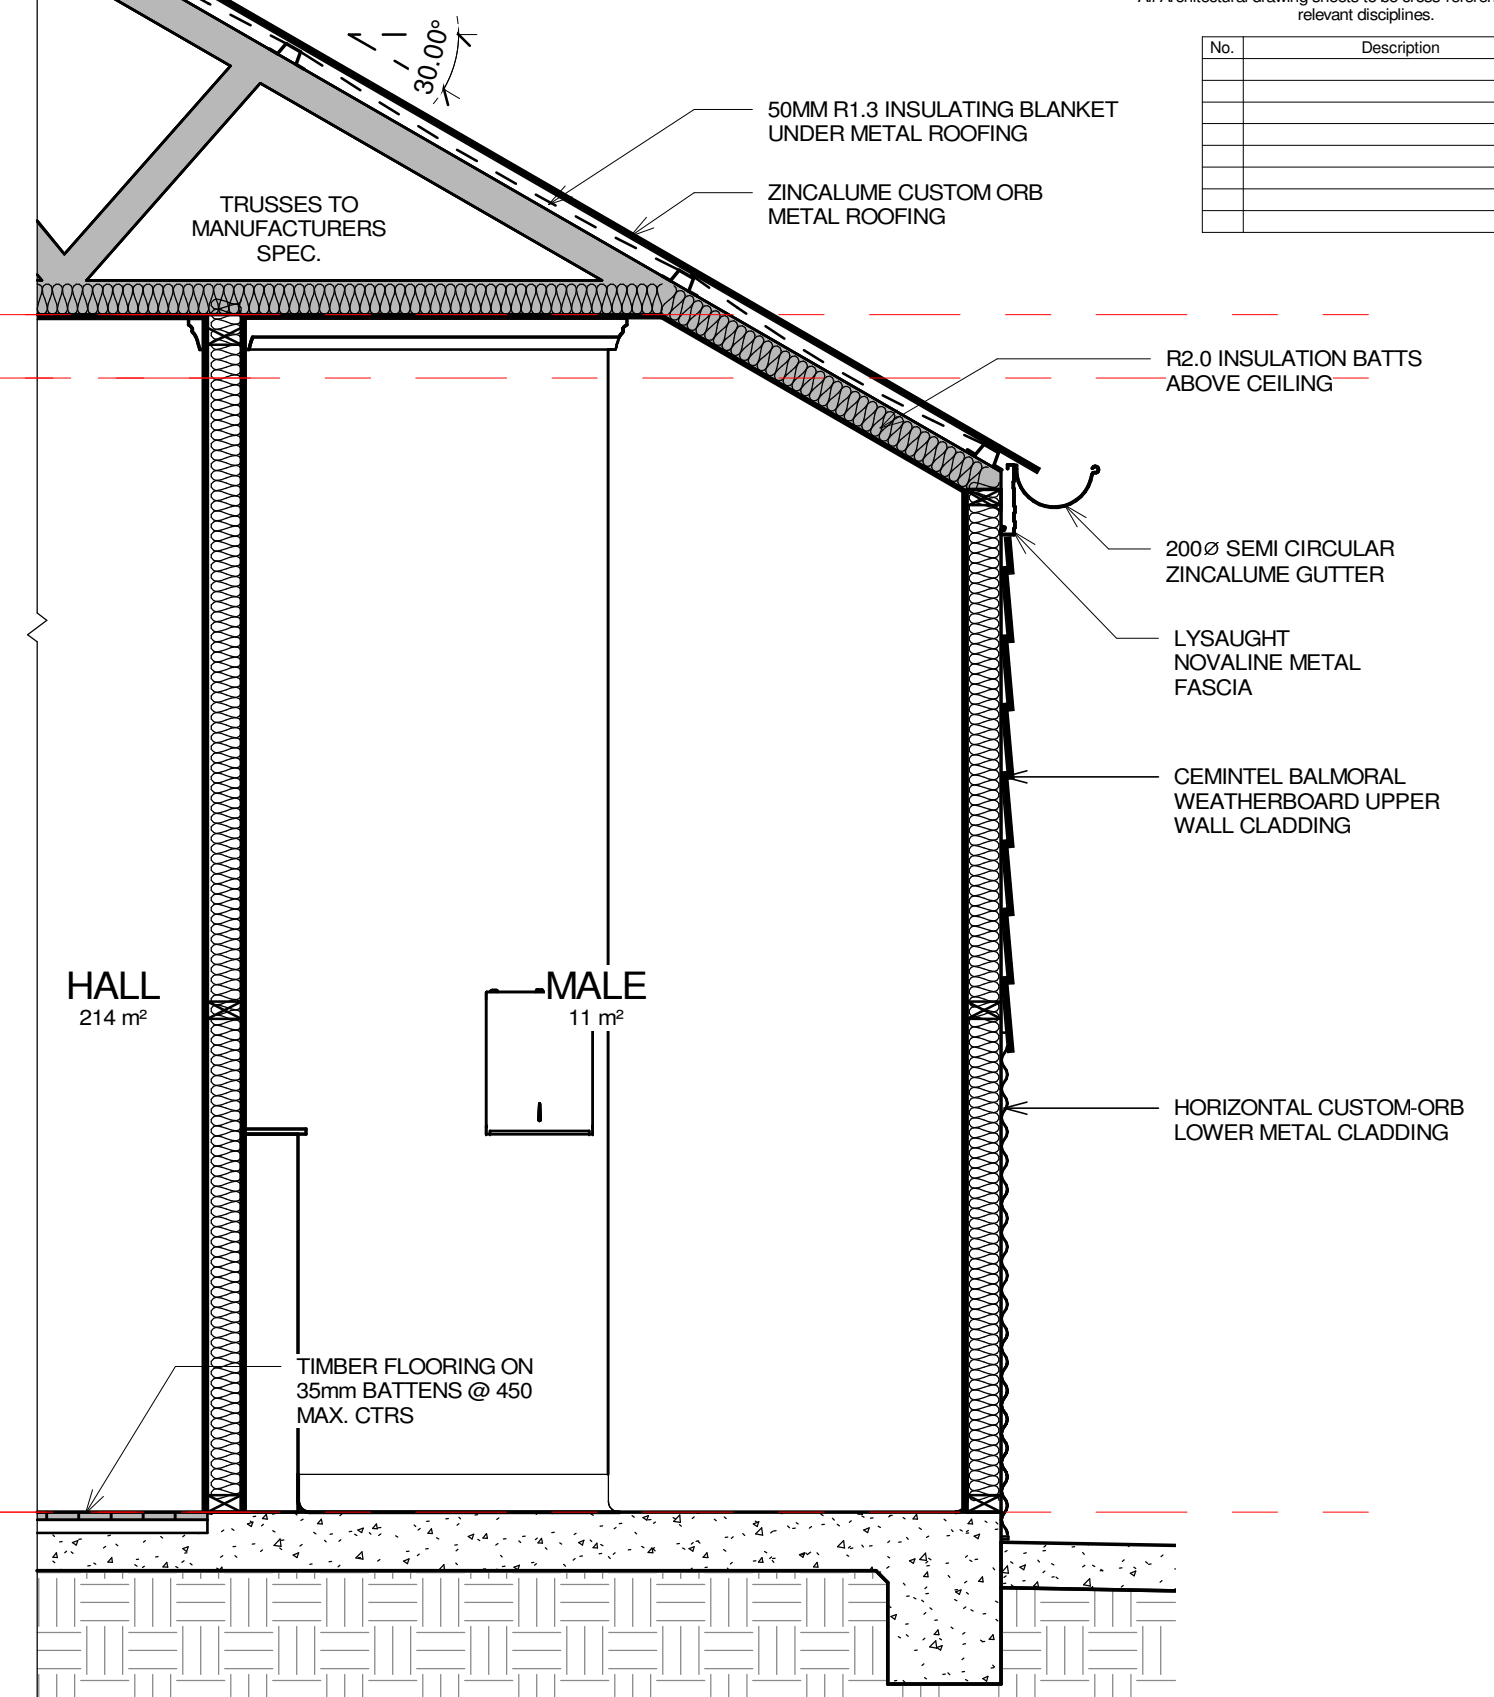


DETAIL 2
1 : 20
REF. SHEET: A400

CC/ TENDER ISSUE

CONTRACTORS MUST VERIFY ALL DIMENSIONS ON SITE BEFORE COMMENCING ANY WORK OR PREPARING SHOP DRAWINGS



All Architectural drawing sheets to be cross-referenced with other relevant disciplines.

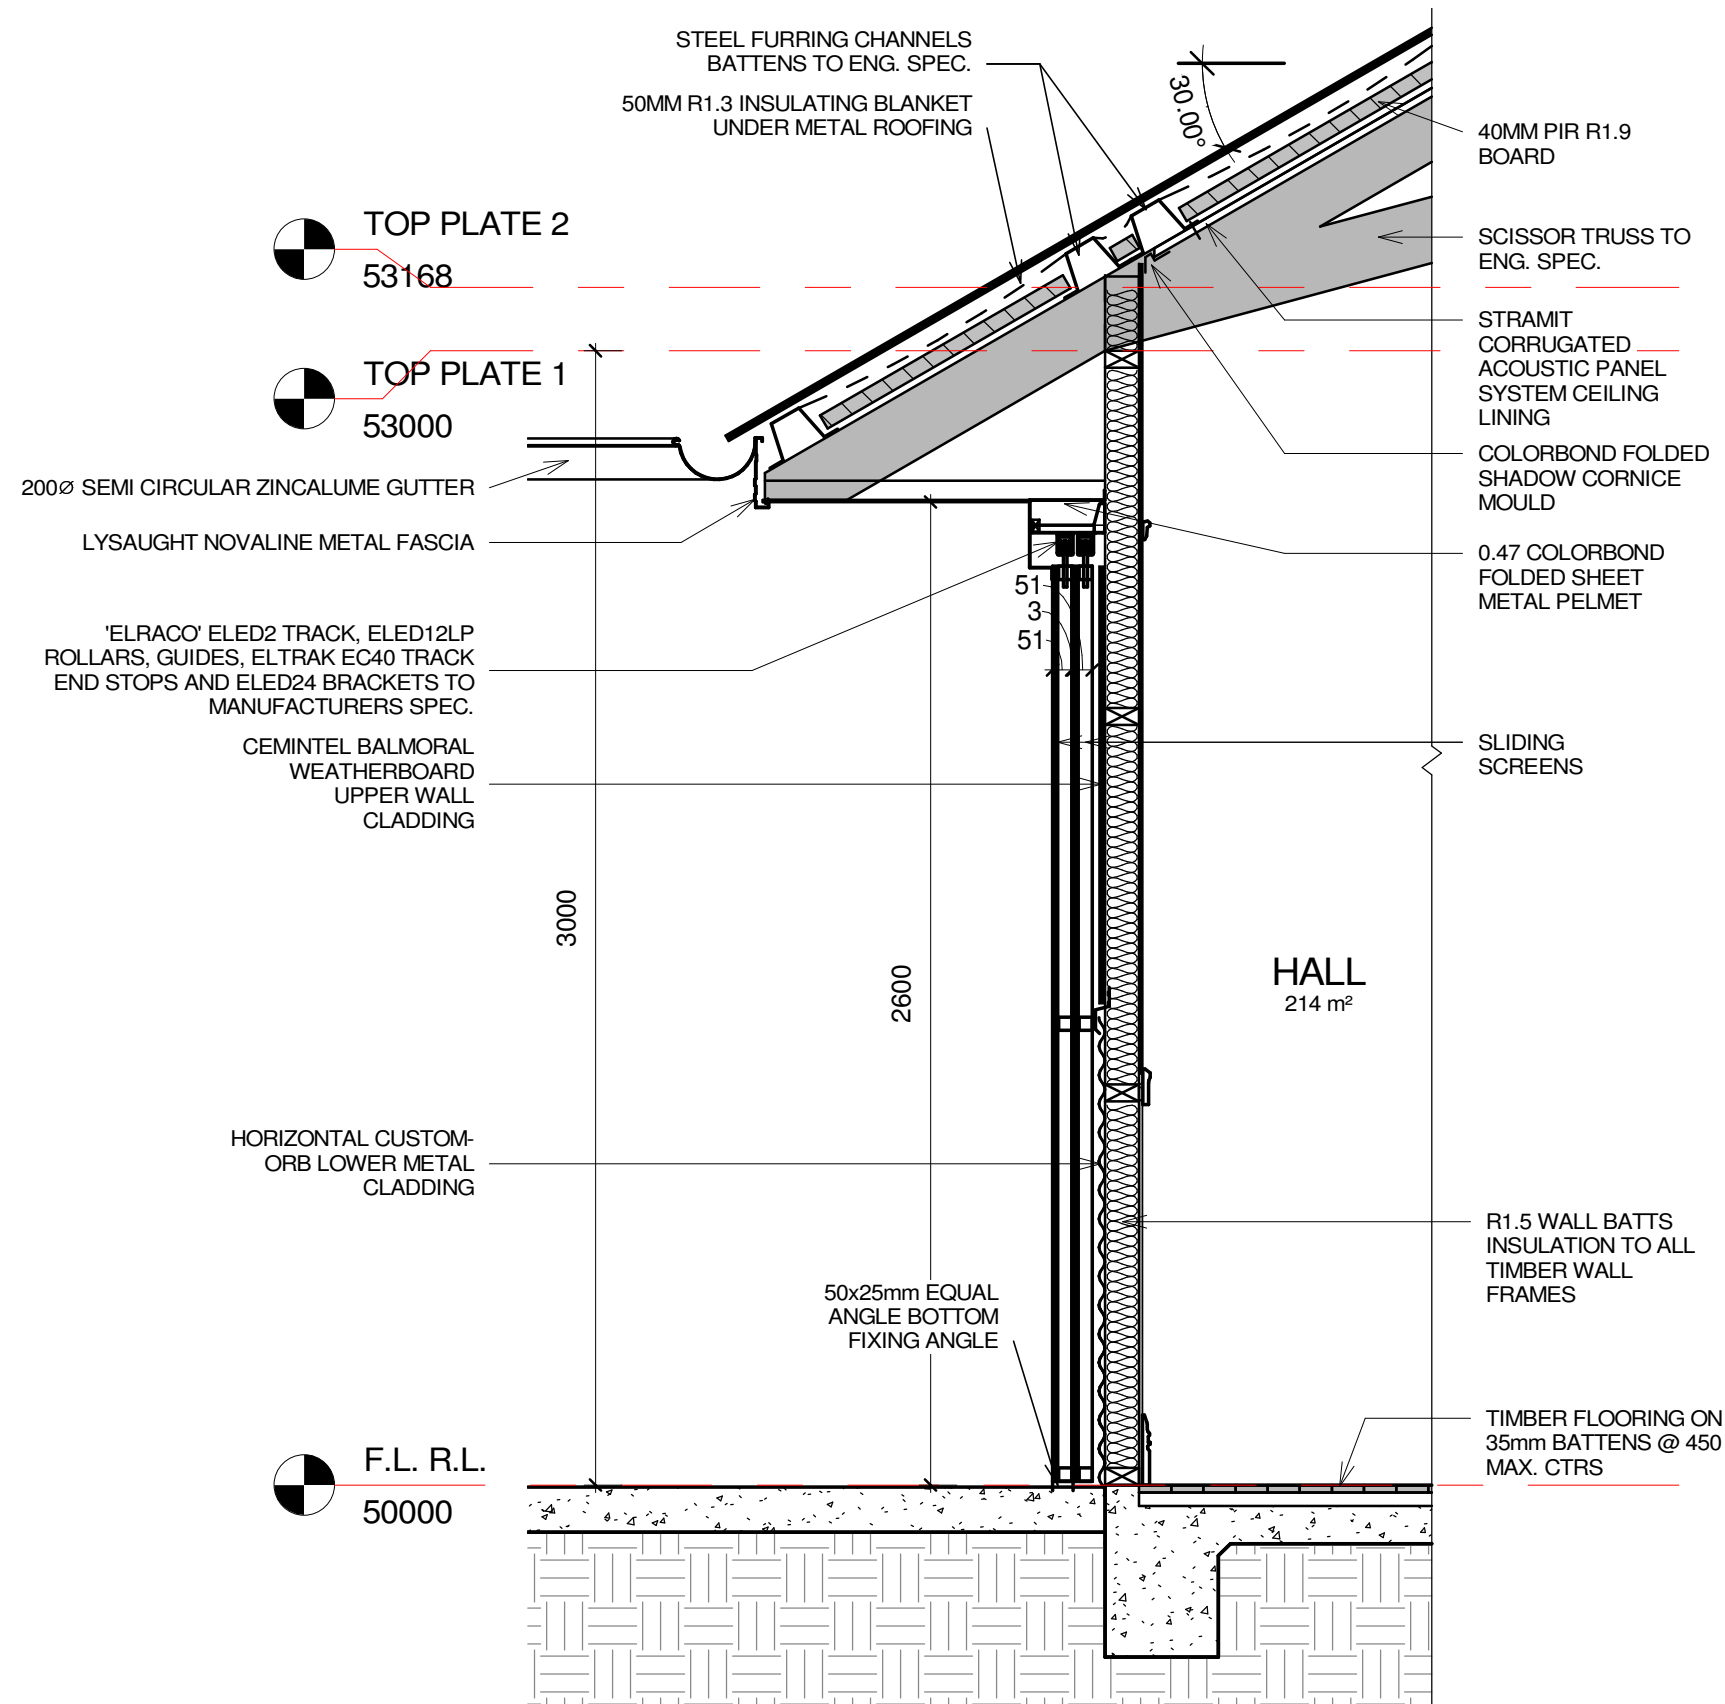No.	Description	Date



DETAIL 3
sheet ref A400 1:20



CC/ TENDER ISSUE

 FACILITY DESIGN GROUP Architecture & Construction	19 THE TERRACE CAMBEWARRA NSW 2540 PH: 02 4666 0777 E: info@fdg.com.au WEB: www.fdg.com.au DO NOT SCALE OFF DRAWINGS. WORK TO FIGURED DIMENSIONS ONLY. VERIFY DIMENSIONS ON SITE PRIOR TO COMMENCING WORK. NOMINATED ARCHITECT: STEPHEN JOHANSSON - NSW REG No. 7168	PROJECT KIAH HALL LOTS 1 & 68, DP 334799 & DP 750223, KIAH HALL ROAD THIS DRAWING IS COPYRIGHT & IS THE PROPERTY OF FACILITY DESIGN GROUP PTY LTD	CLIENT 	DRAWING TITLE DETAIL SECTIONS 2		
				DRAWING No. A601	A3 PRINT SIZE	REVISION
SCALE 1 : 20	DATE 1/8/22	JOB No. W331	4/08/2022 2:16:35 PM			

CONTRACTORS MUST VERIFY ALL DIMENSIONS ON SITE BEFORE COMMENCING ANY WORK OR PREPARING SHOP DRAWINGS

All Architectural drawing sheets to be cross-referenced with other relevant disciplines.

No.	Description	Date

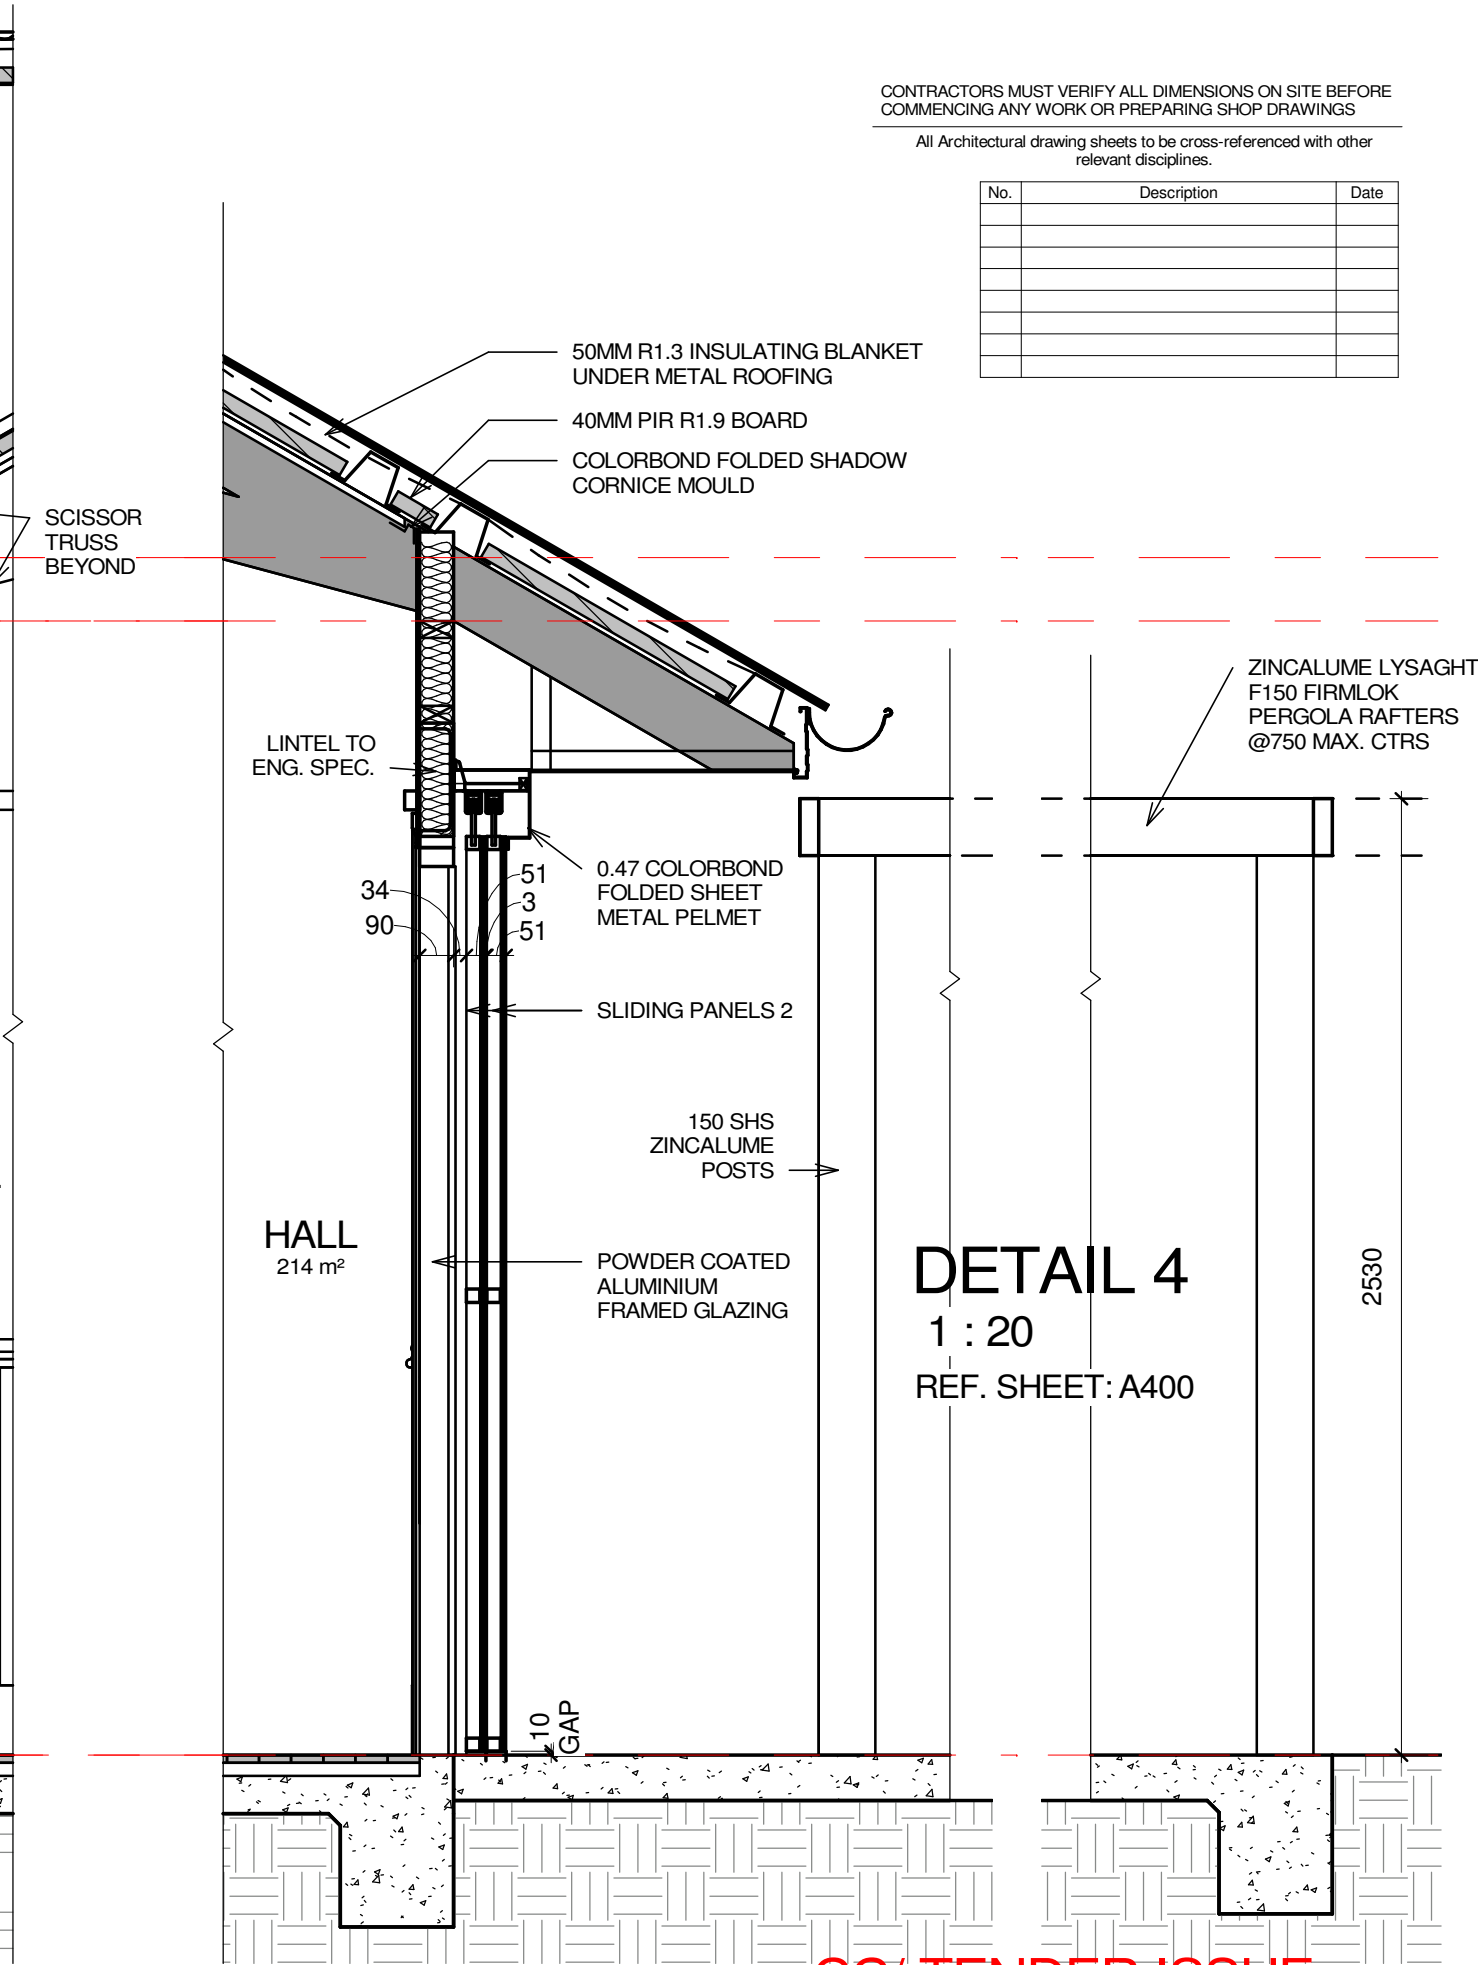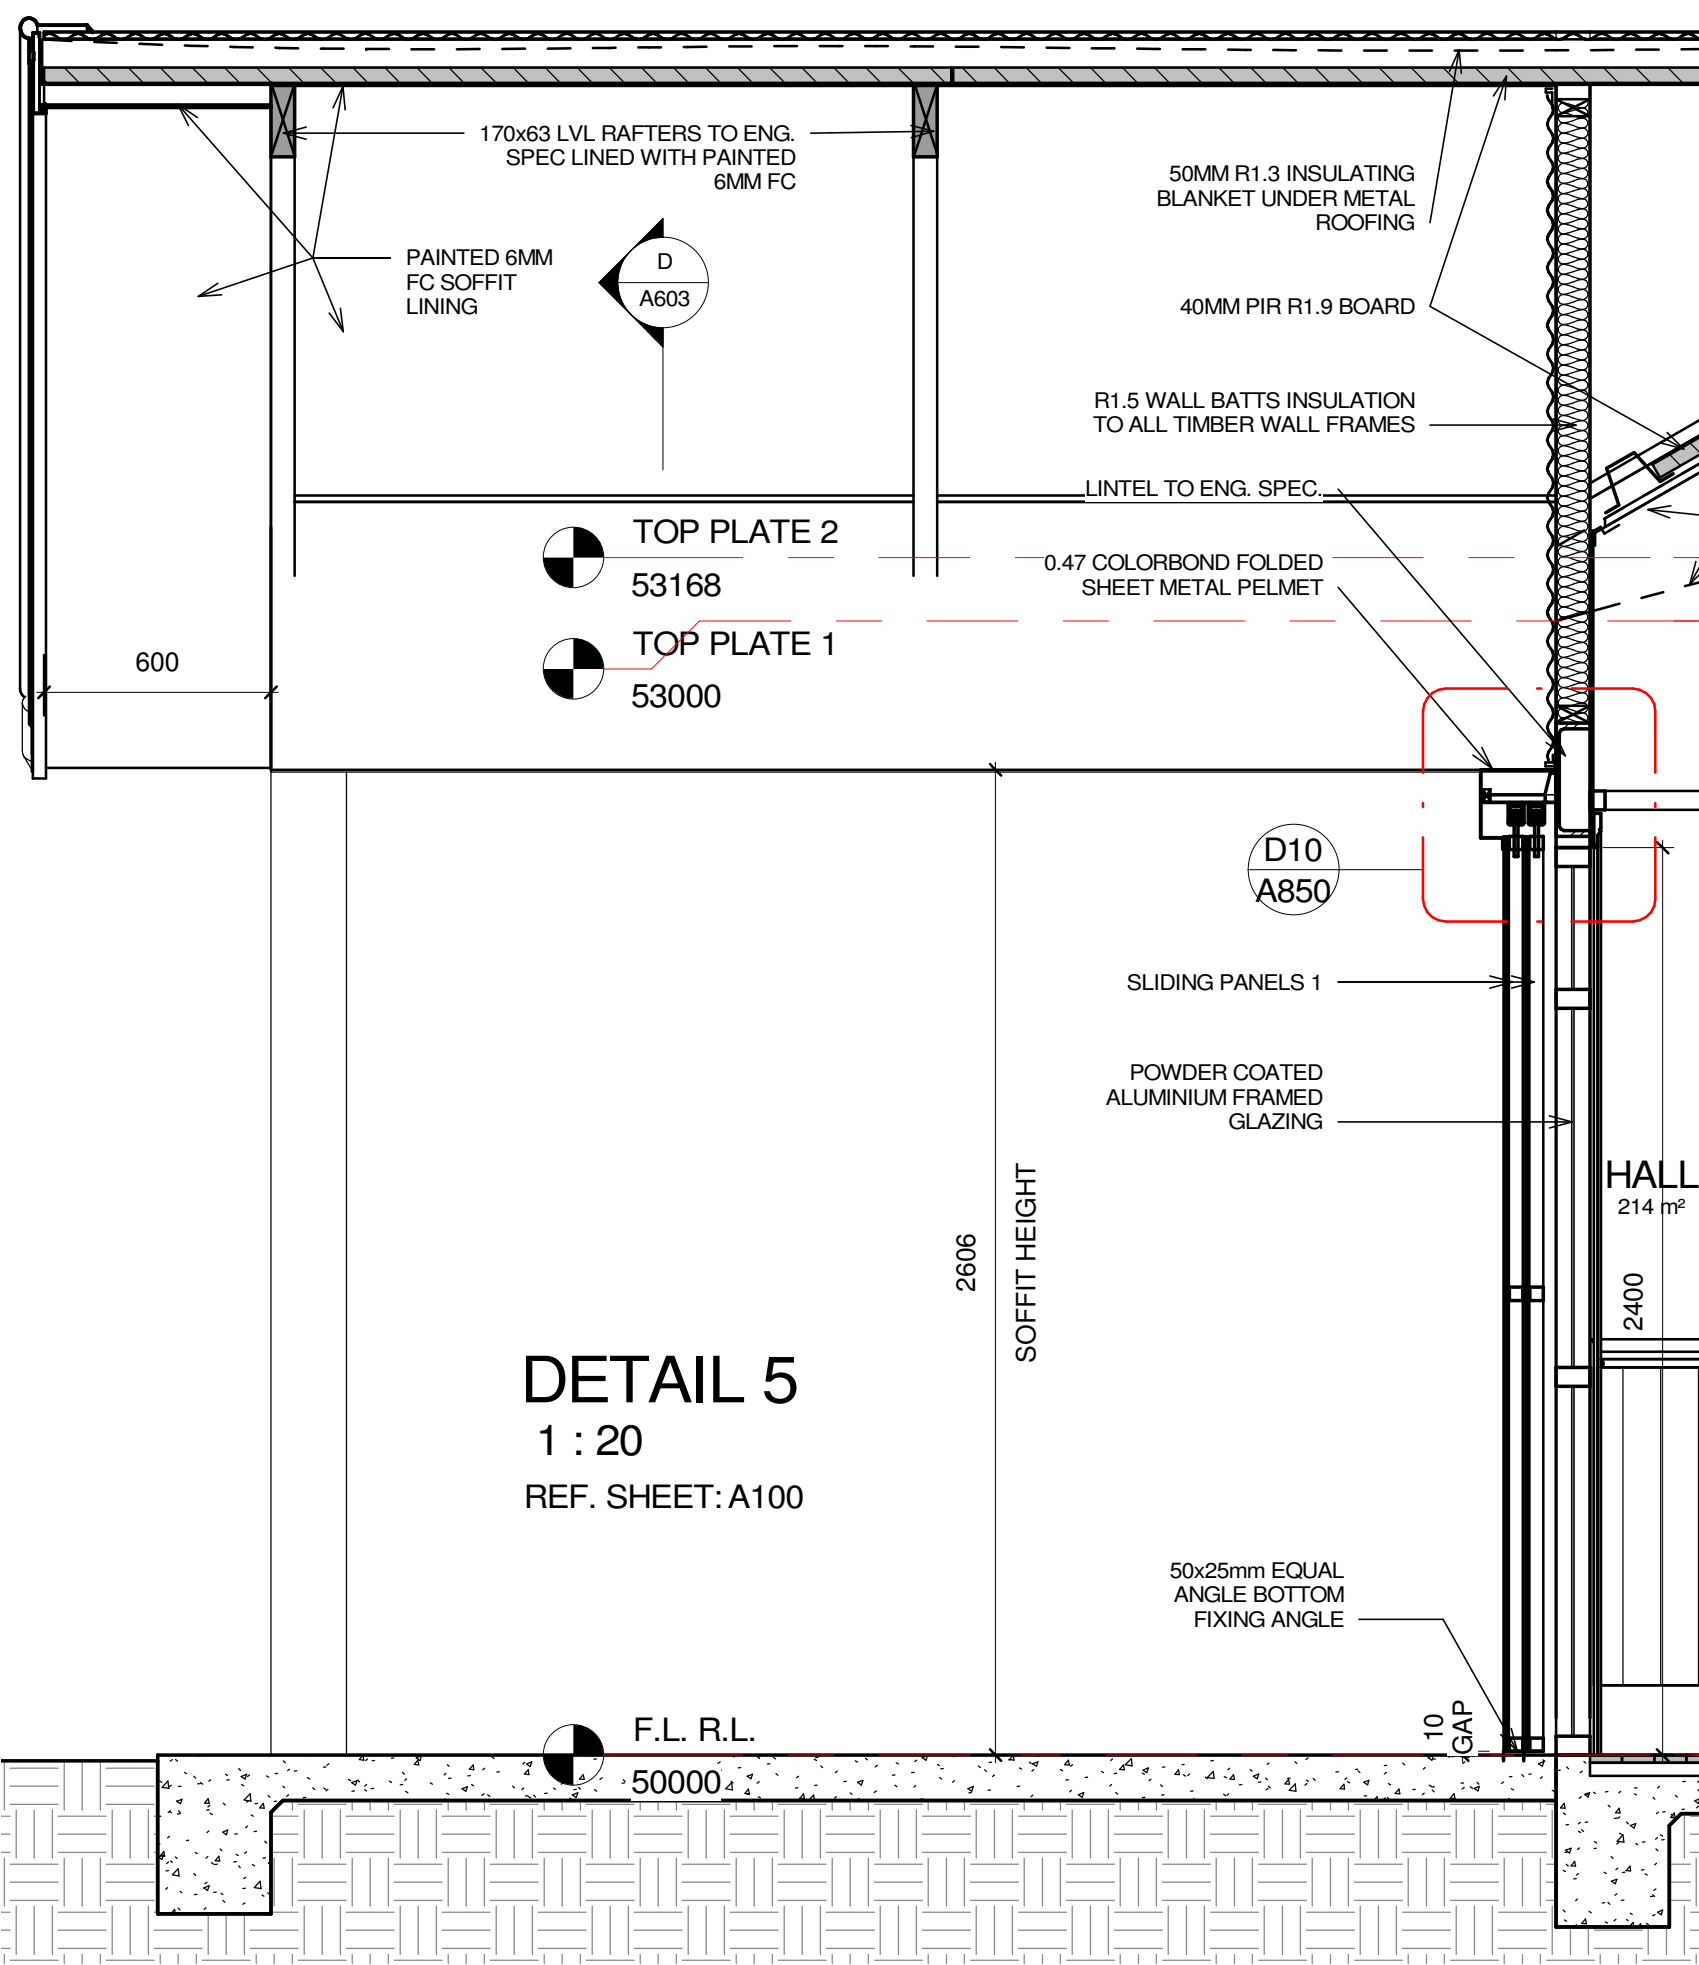

CC/ TENDER ISSUE

FACILITY DESIGN GROUP
Architecture & Construction

19 THE TERRACE
CAMBEWARRA NSW 2540
PH: 02 4666 0777
E: info@fdg.com.au WEB: www.fdg.com.au
DO NOT SCALE OFF DRAWINGS. WORK TO FIGURED DIMENSIONS ONLY.
VERIFY DIMENSIONS ON SITE PRIOR TO COMMENCING WORK.
NOMINATED ARCHITECT: STEPHEN JOHANSSON - NSW REG No. 7168

PROJECT
KIAH HALL
LOTS 1 & 68, DP 334799 & DP 750223, KIAH HALL ROAD

CLIENT
bega valley shire council

THIS DRAWING IS COPYRIGHT & IS THE PROPERTY OF FACILITY DESIGN GROUP PTY LTD


DRAWING TITLE
DETAIL SECTIONS 3

DRAWING No. **A602** A3 PRINT SIZE
SCALE 1 : 20 DATE 1/8/22 JOB No. W331 REVISION


CONTRACTORS MUST VERIFY ALL DIMENSIONS ON SITE BEFORE COMMENCING ANY WORK OR PREPARING SHOP DRAWINGS

All Architectural drawing sheets to be cross-referenced with other relevant disciplines.

No.	Description	Date

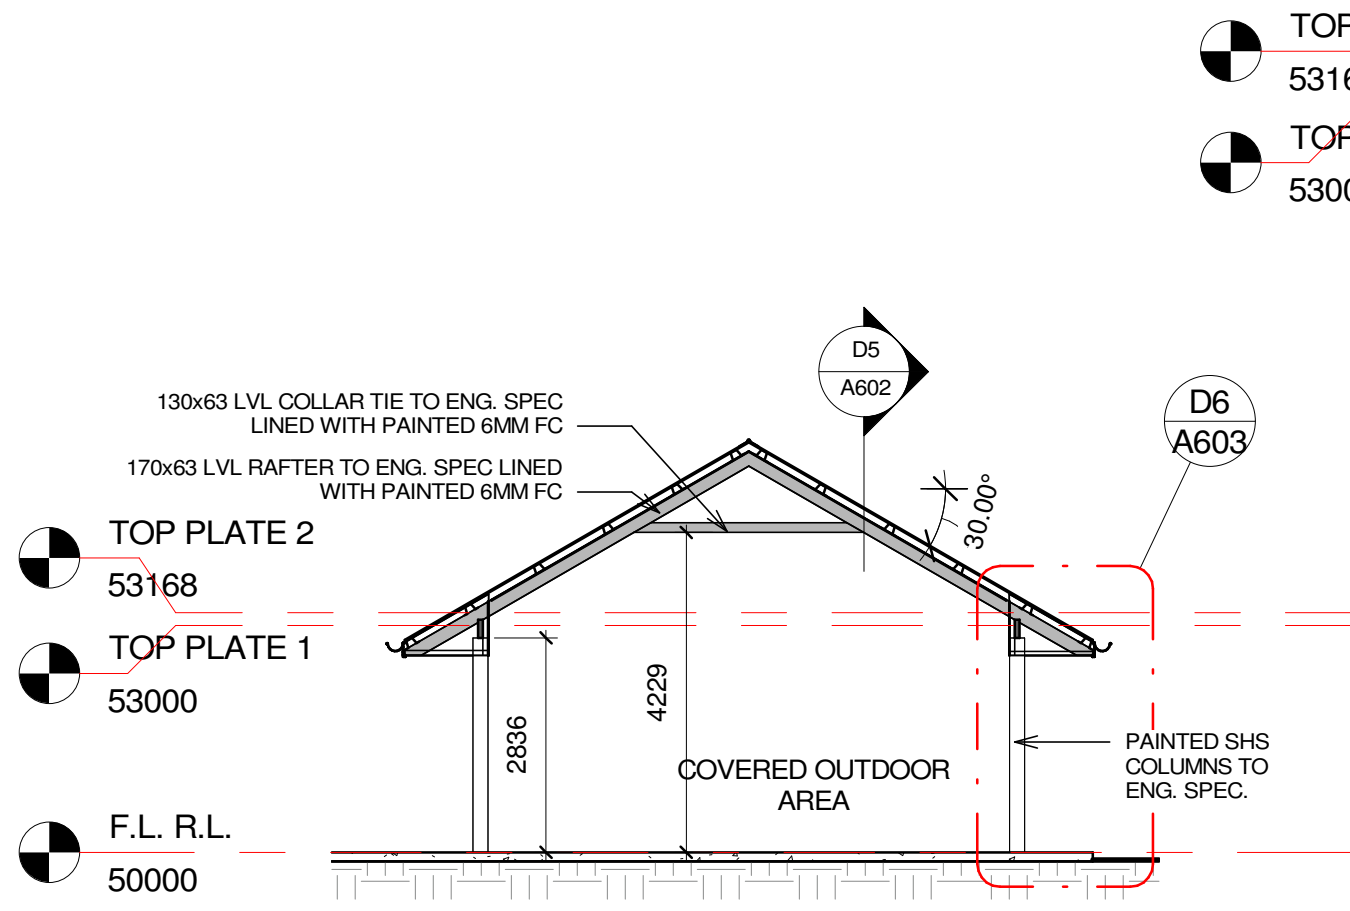

SECTION D
1 : 100
REF. SHEET: A100

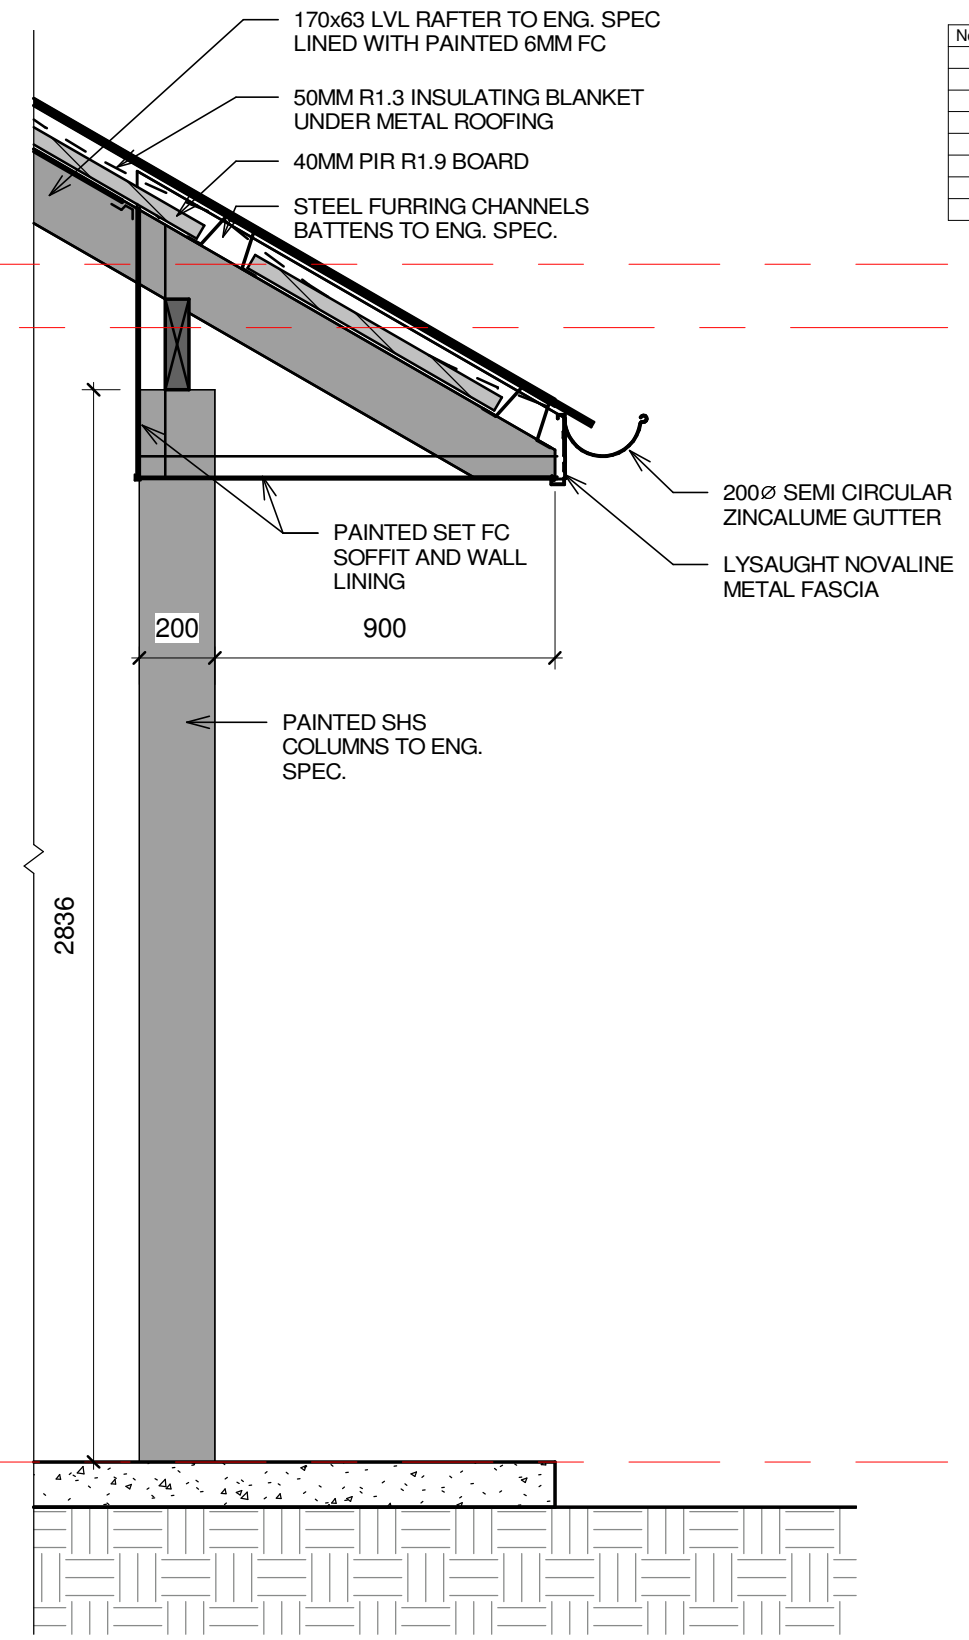

DETAIL 6
1 : 20
REF. SHEET: A603


F.L. R.L.
50000

CC/ TENDER ISSUE

CONTRACTORS MUST VERIFY ALL DIMENSIONS ON SITE BEFORE COMMENCING ANY WORK OR PREPARING SHOP DRAWINGS

All Architectural drawing sheets to be cross-referenced with other relevant disciplines.

No.	Description	Date

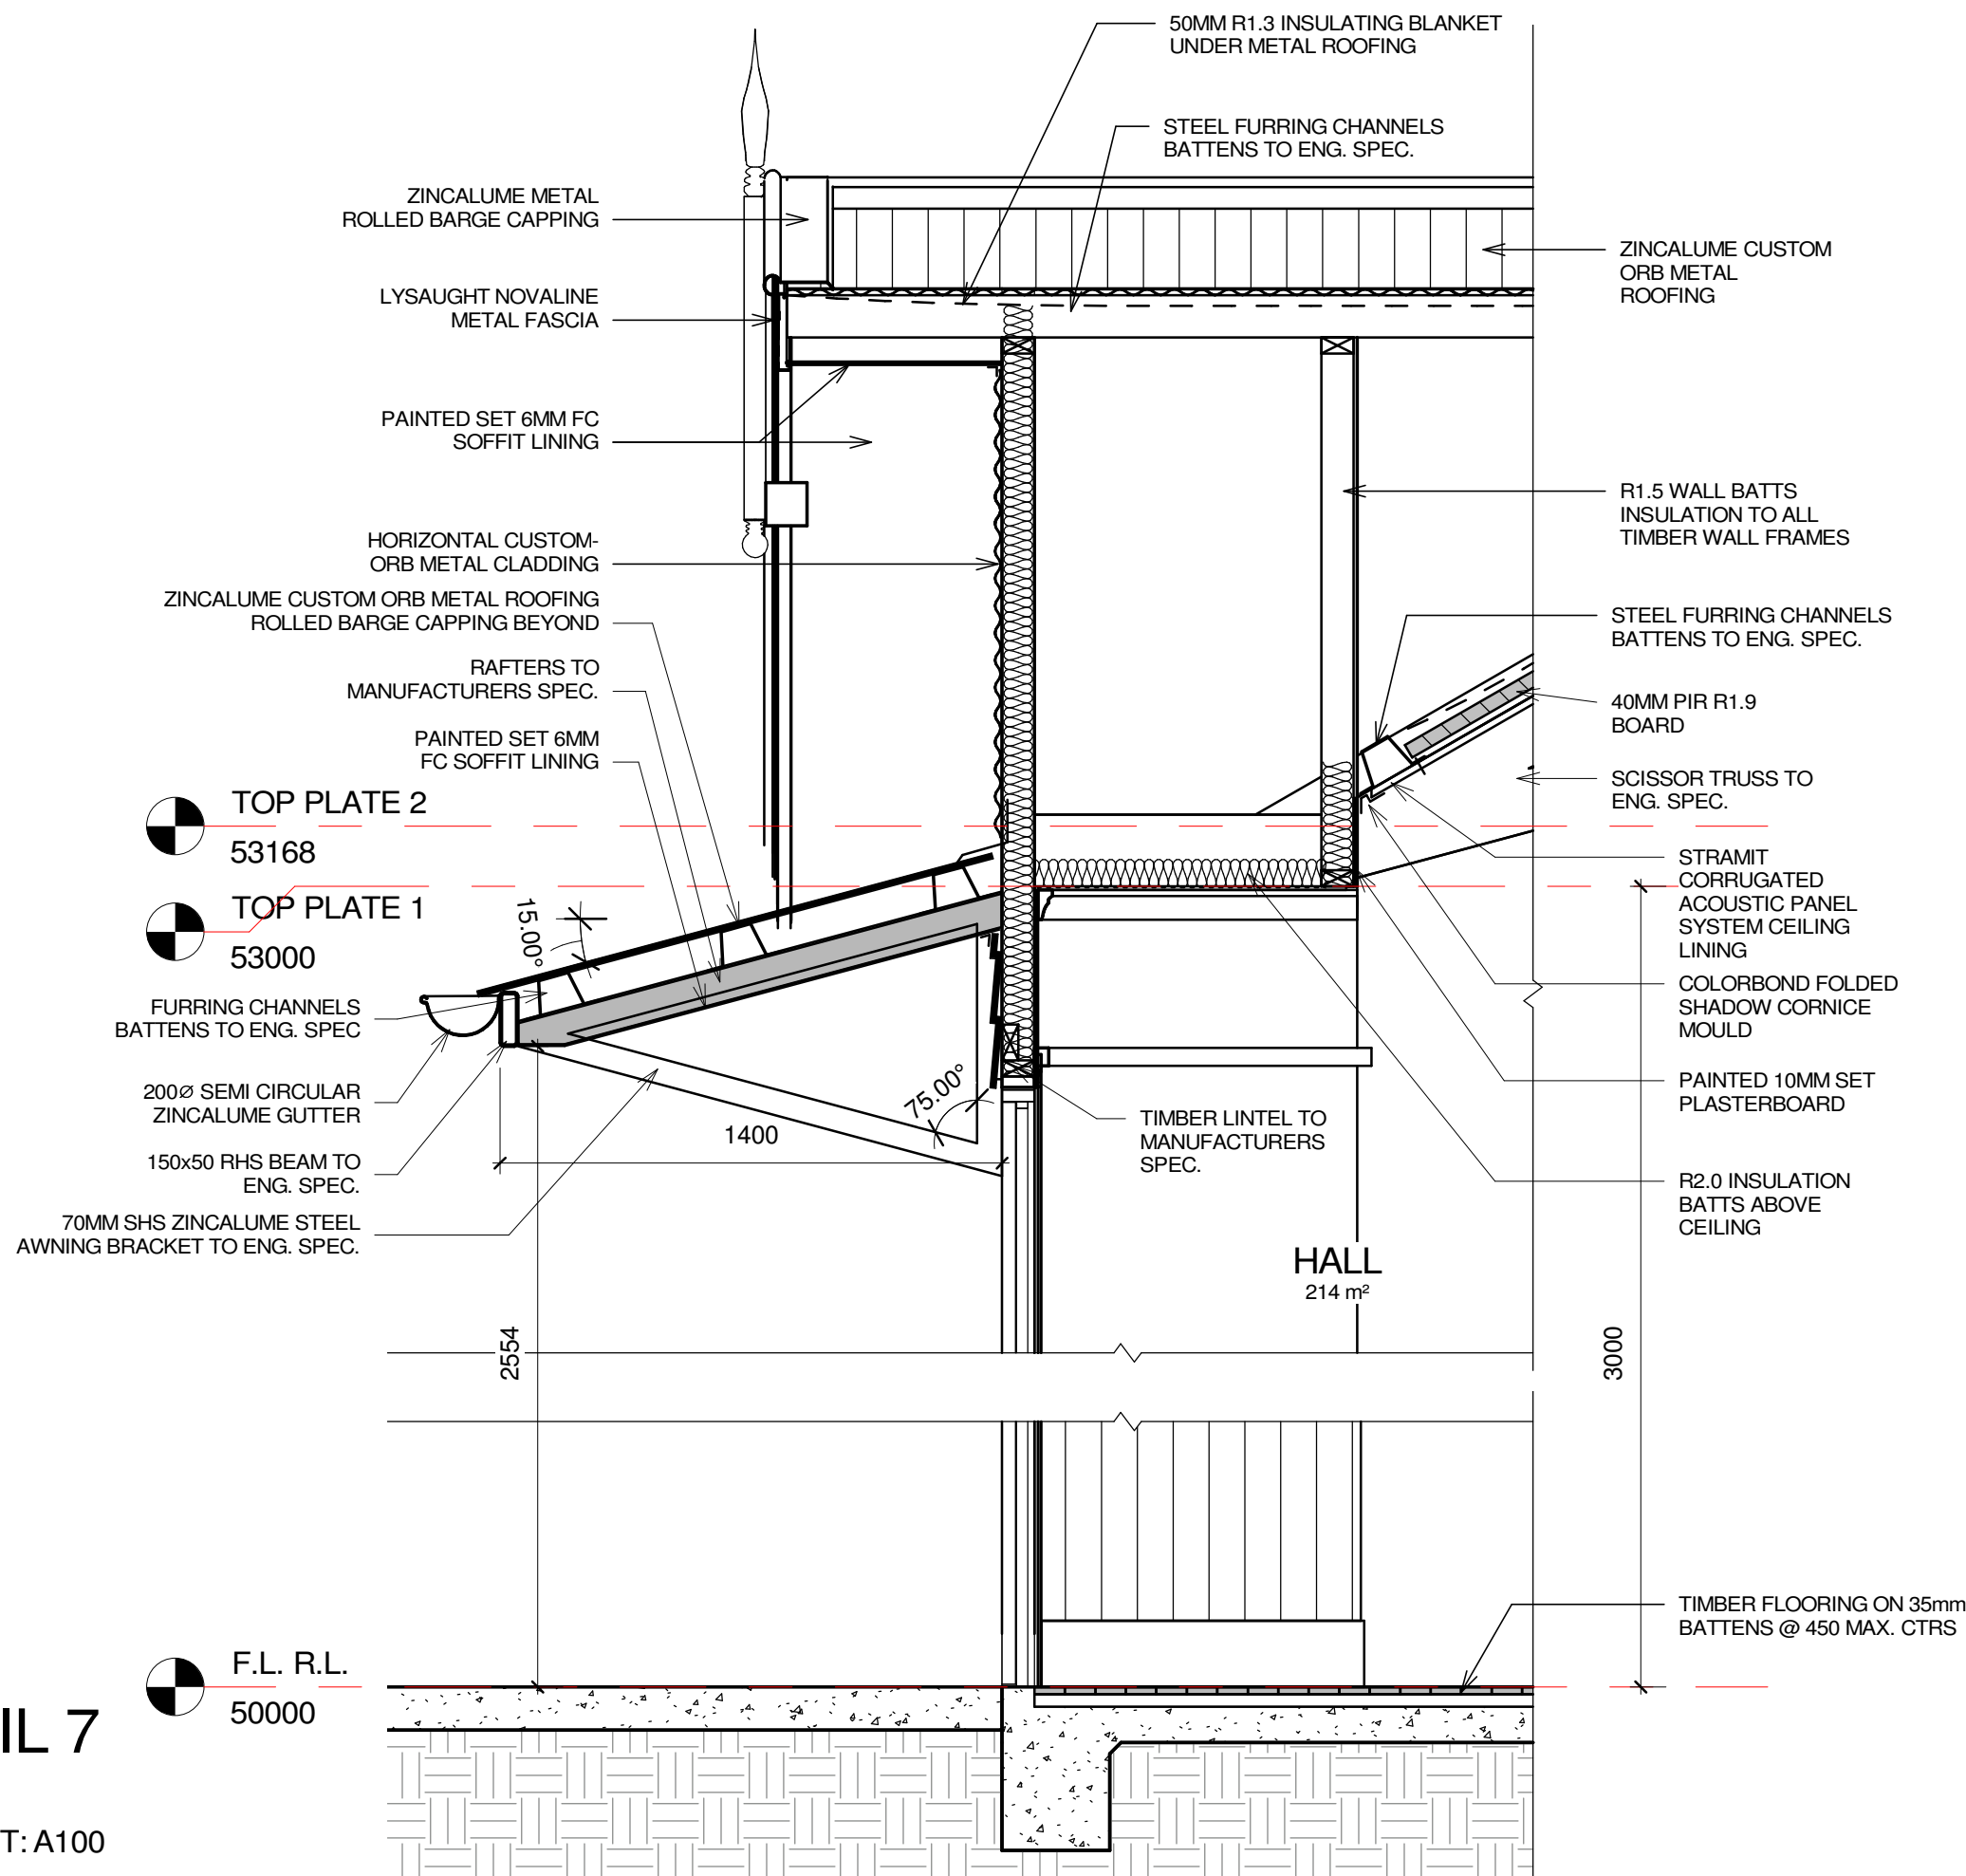

DETAIL 7
1 : 20
REF. SHEET: A100


CC/ TENDER ISSUE

<p>FACILITY DESIGN GROUP Architecture & Construction</p>	<p>19 THE TERRACE CAMBEWARRA NSW 2540 PH: 02 4666 0777 E: info@fdg.com.au WEB: www.fdg.com.au DO NOT SCALE OFF DRAWINGS. WORK TO FIGURED DIMENSIONS ONLY. VERIFY DIMENSIONS ON SITE PRIOR TO COMMENCING WORK. NOMINATED ARCHITECT: STEPHEN JOHANSSON - NSW REG No. 7168</p>	<p>PROJECT KIAH HALL LOTS 1 & 68, DP 334799 & DP 750223, KIAH HALL ROAD THIS DRAWING IS COPYRIGHT & IS THE PROPERTY OF FACILITY DESIGN GROUP PTY LTD</p>	<p>CLIENT </p>	DRAWING TITLE DETAIL SECTIONS 5	
				<p>DRAWING No. A604 A3 PRINT SIZE</p>	REVISION
SCALE 1 : 20	DATE 1/8/22	JOB No. W331			


CONTRACTORS MUST VERIFY ALL DIMENSIONS ON SITE BEFORE COMMENCING ANY WORK OR PREPARING SHOP DRAWINGS

All Architectural drawing sheets to be cross-referenced with other relevant disciplines.


No.	Description	Date

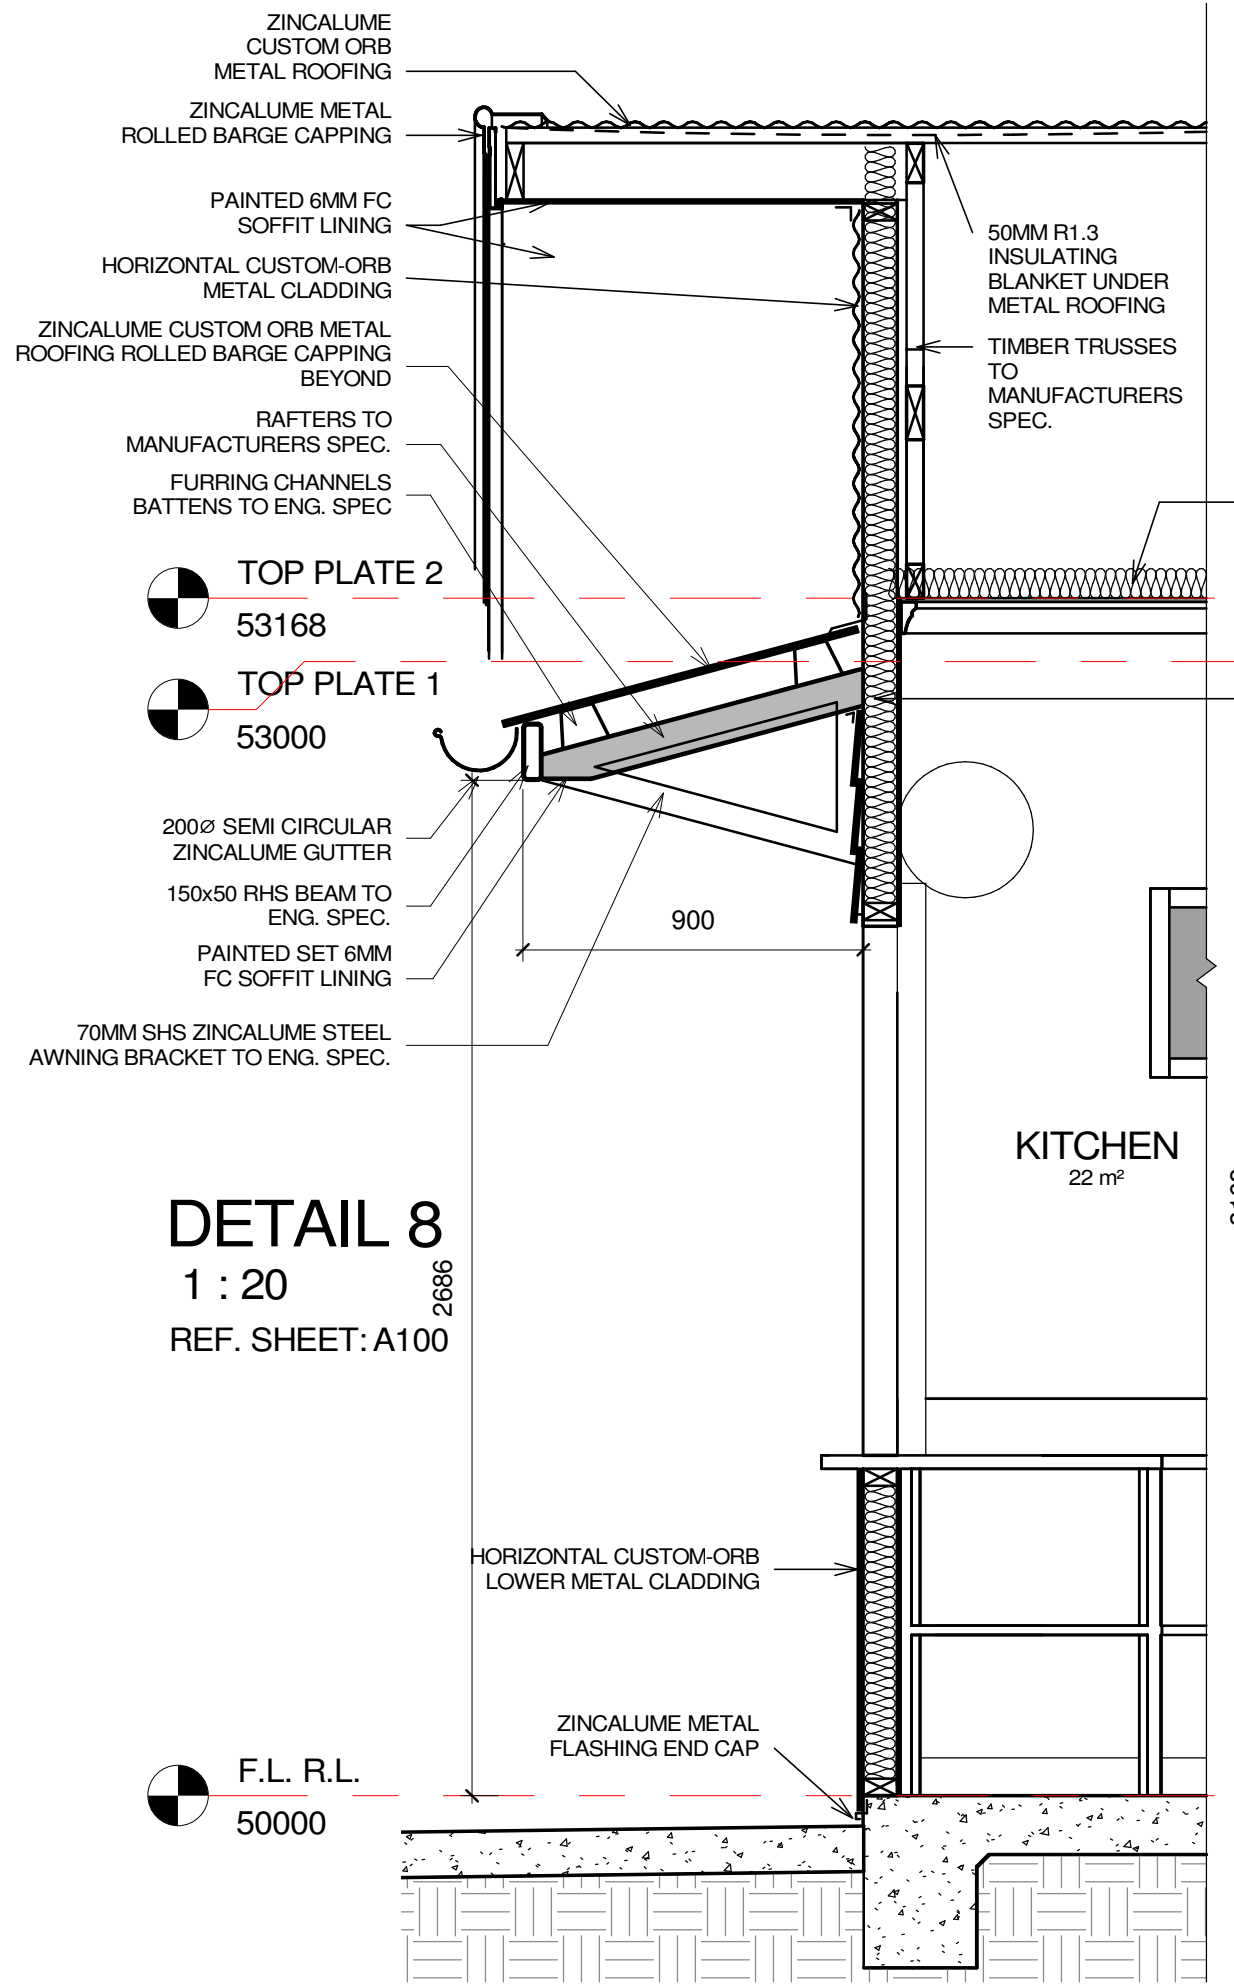

DETAIL 8
1 : 20
REF. SHEET: A100

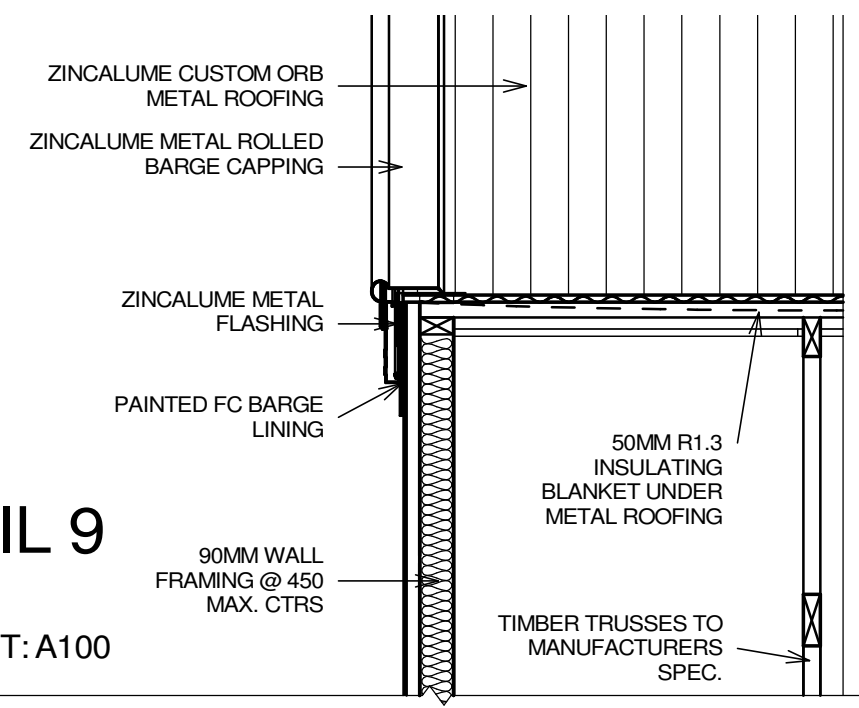

DETAIL 9
1 : 20
REF. SHEET: A100

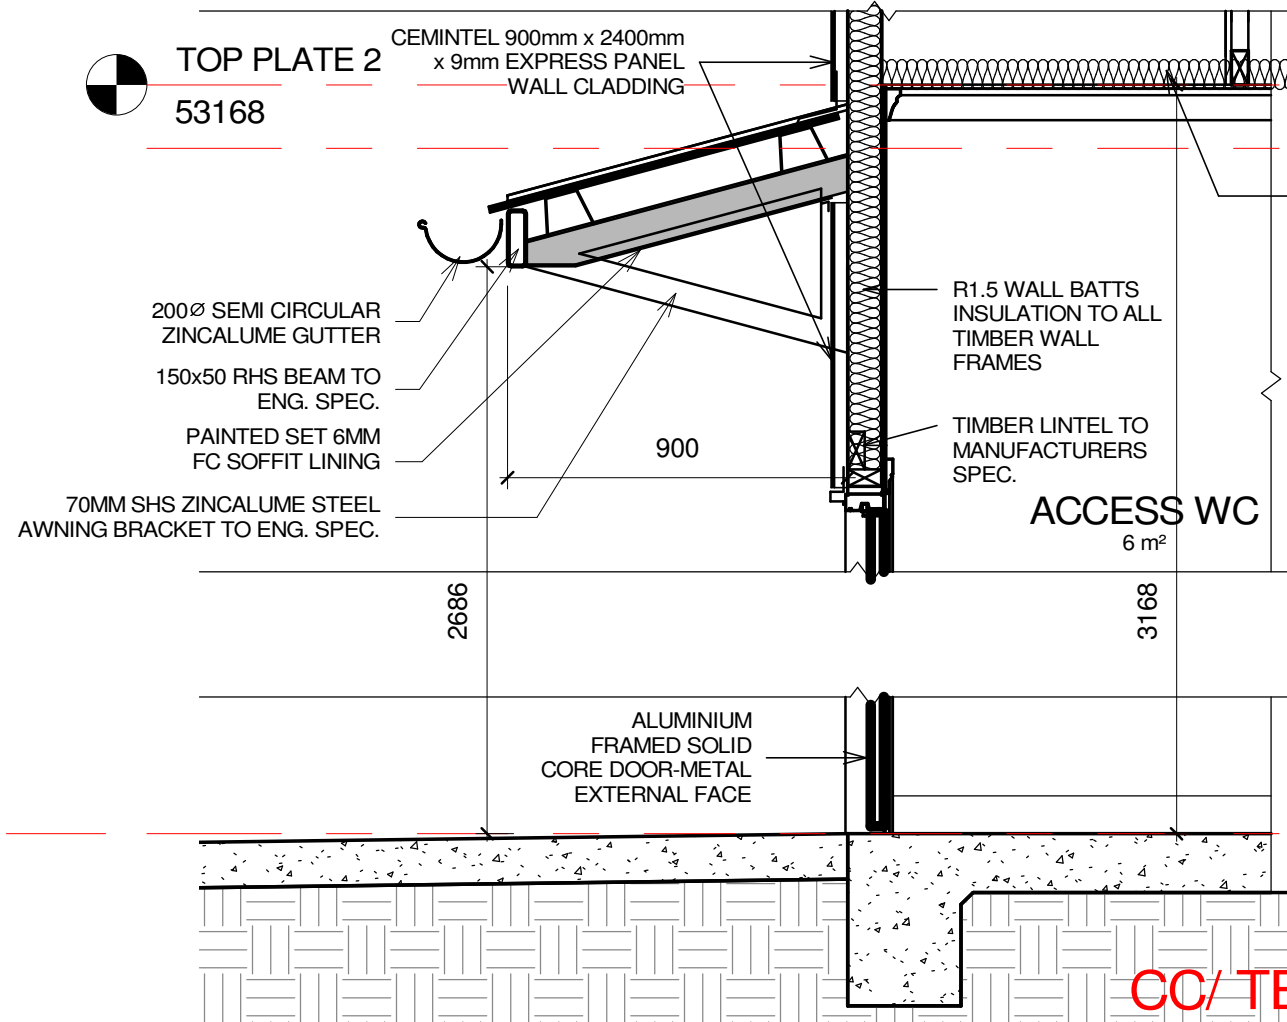

TOP PLATE 2
53168








ACCESS WC
6 m²

CC/ TENDER ISSUE

CONTRACTORS MUST VERIFY ALL DIMENSIONS ON SITE BEFORE COMMENCING ANY WORK OR PREPARING SHOP DRAWINGS

All Architectural drawing sheets to be cross-referenced with other relevant disciplines.

No.	Description	Date

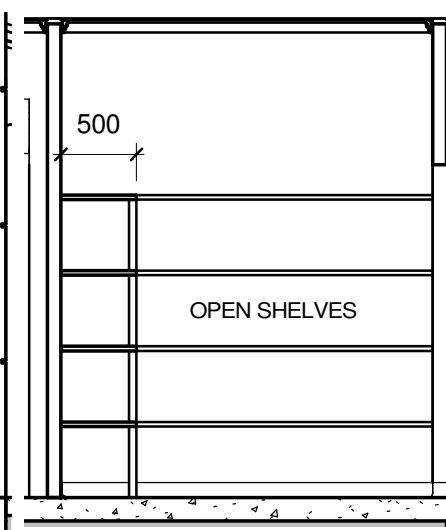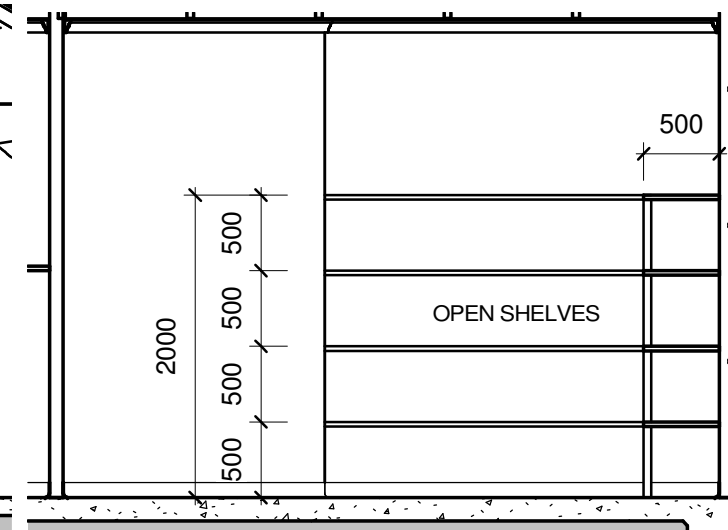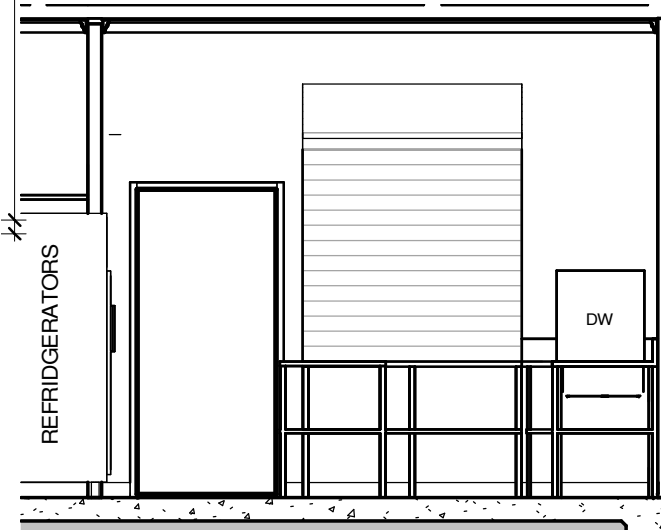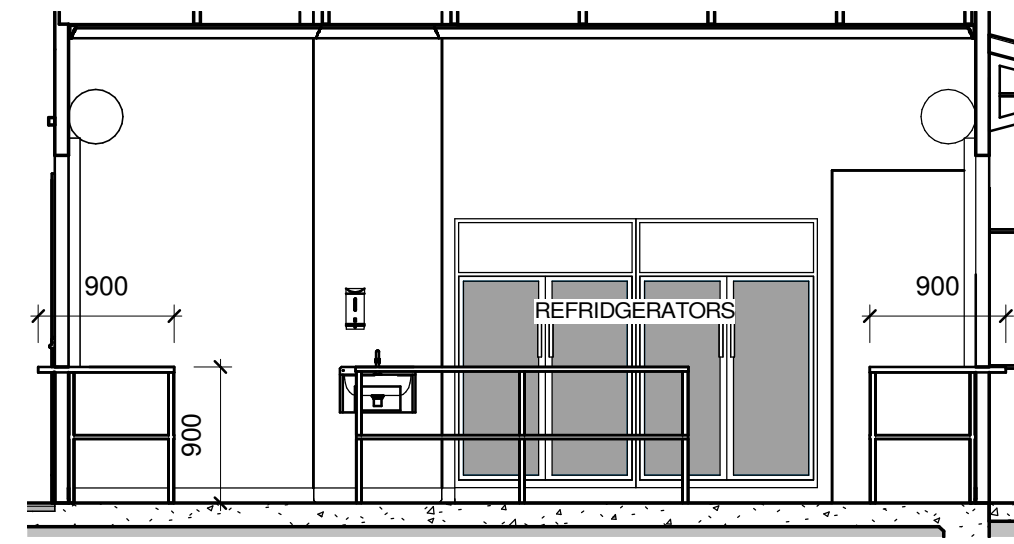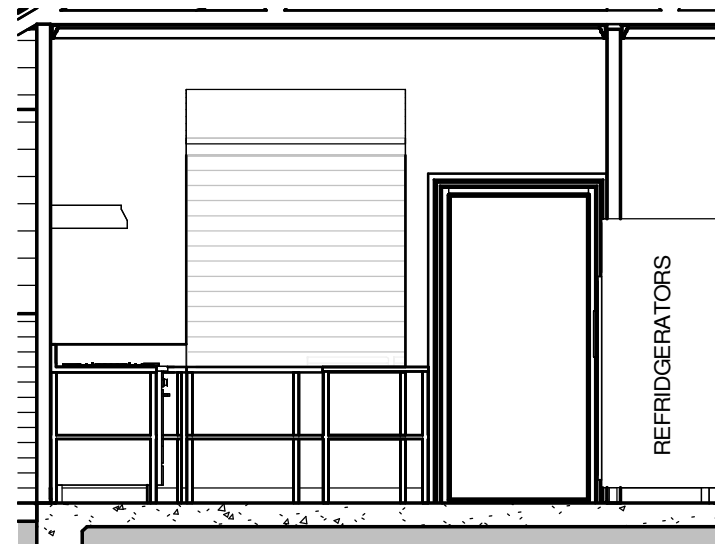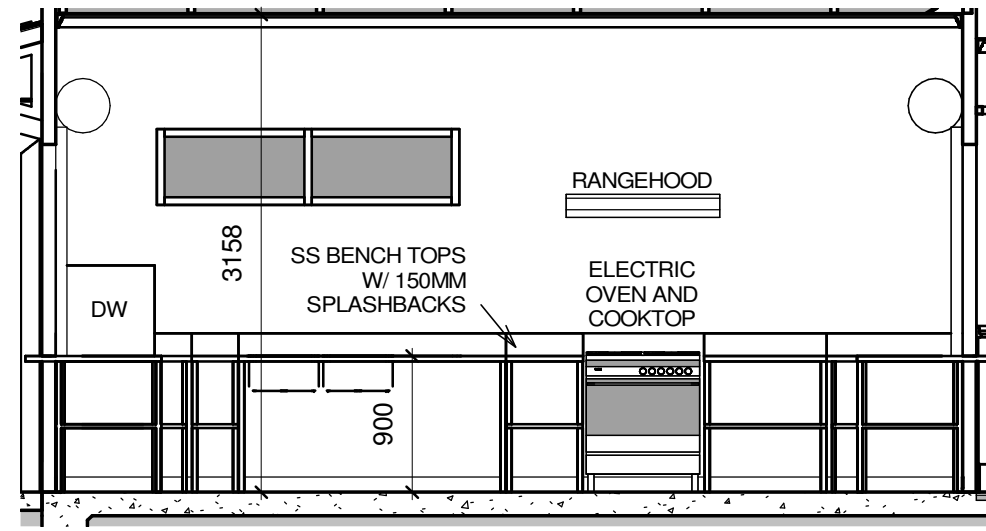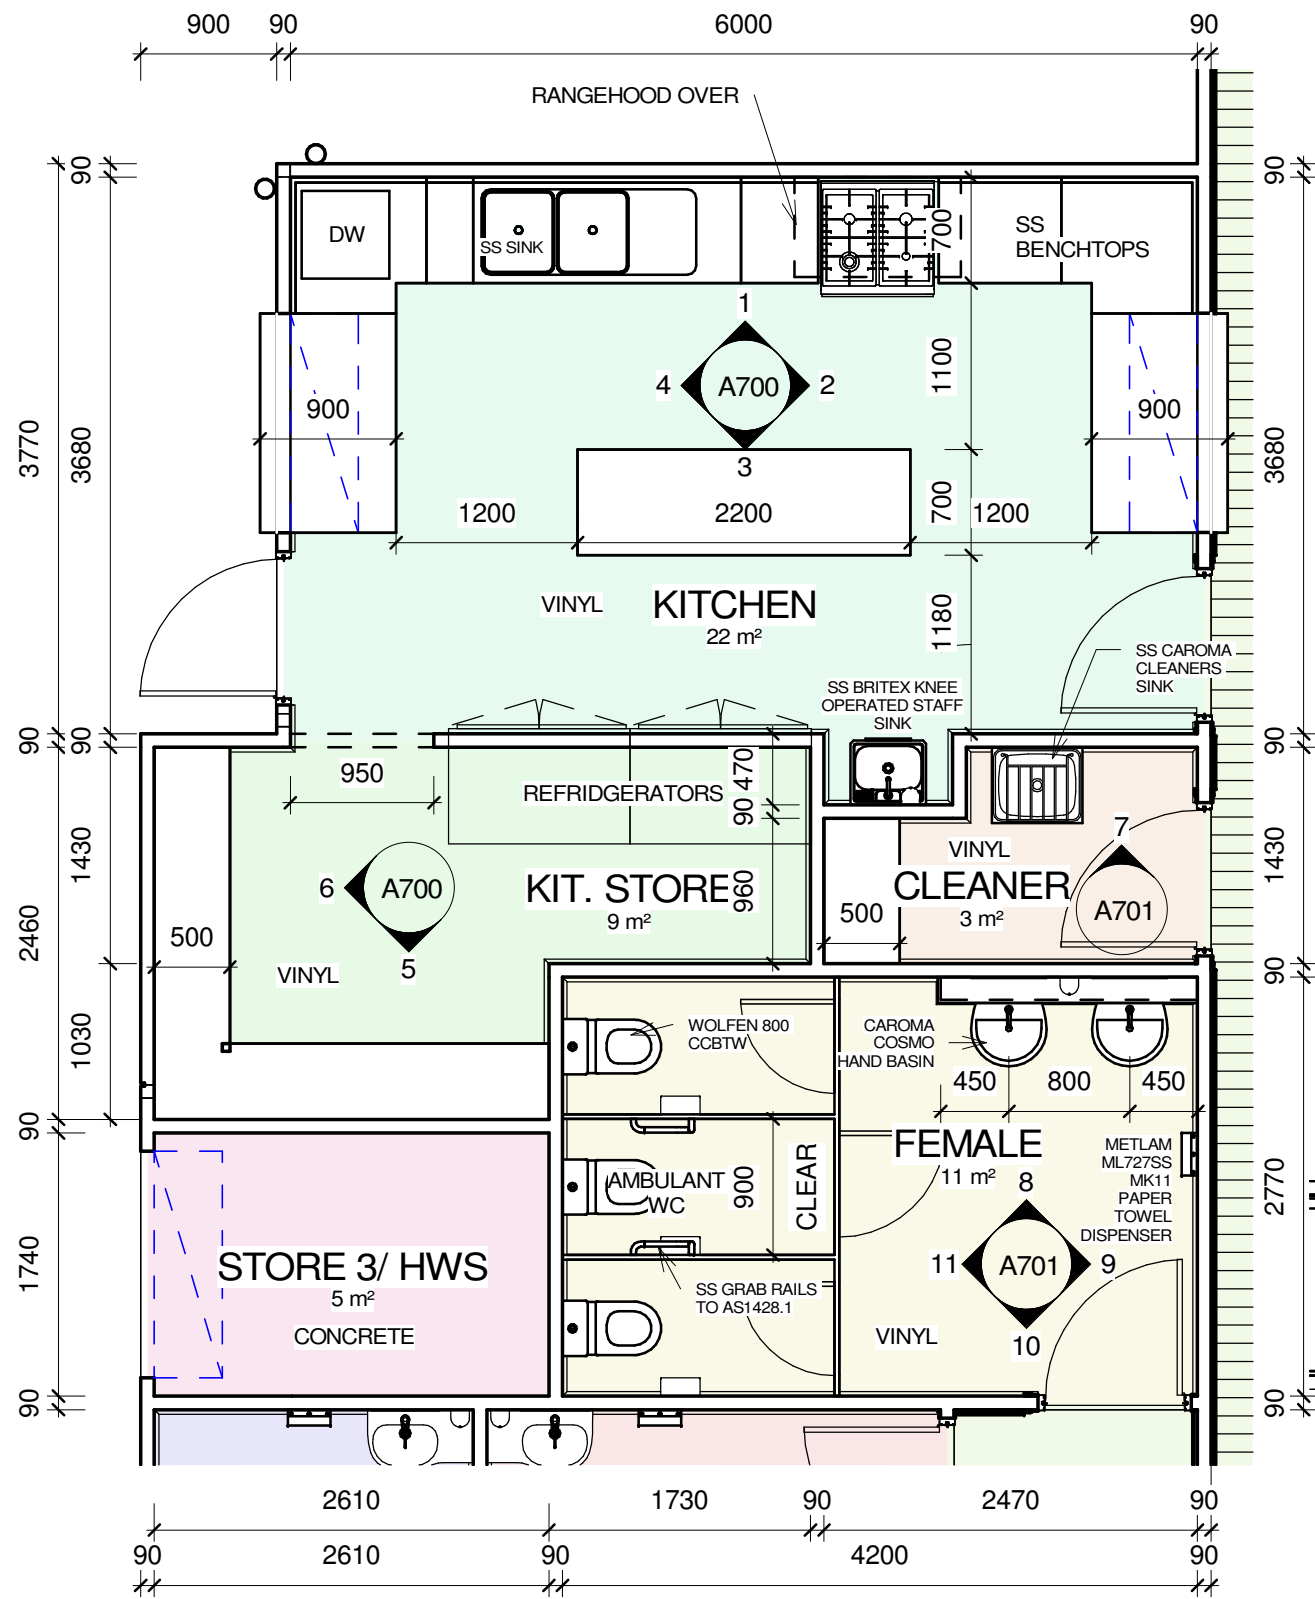

CC/ TENDER ISSUE




19 THE TERRACE
CAMBERRA NSW 2540
PH: 02 4666 0777
E: info@fdg.com.au WEB: www.fdg.com.au
DO NOT SCALE OFF DRAWINGS. WORK TO FIGURED DIMENSIONS ONLY.
VERIFY DIMENSIONS ON SITE PRIOR TO COMMENCING WORK.
NOMINATED ARCHITECT: STEPHEN JOHANSSON - NSW REG No. 7168

PROJECT
KIAH HALL
LOTS 1 & 68, DP 334799 & DP 750223, KIAH HALL ROAD
THIS DRAWING IS COPYRIGHT & IS THE PROPERTY OF FACILITY DESIGN GROUP PTY LTD




DRAWING TITLE
DETAIL FLOOR PLAN AND ELEVATIONS 1
DRAWING No. **A700** A3 PRINT SIZE REVISION
SCALE 1:50 DATE 1/8/22 JOB No. W331

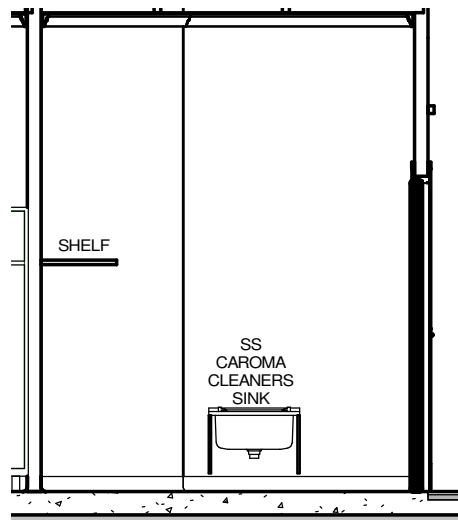


ELEVATION 7

1:50

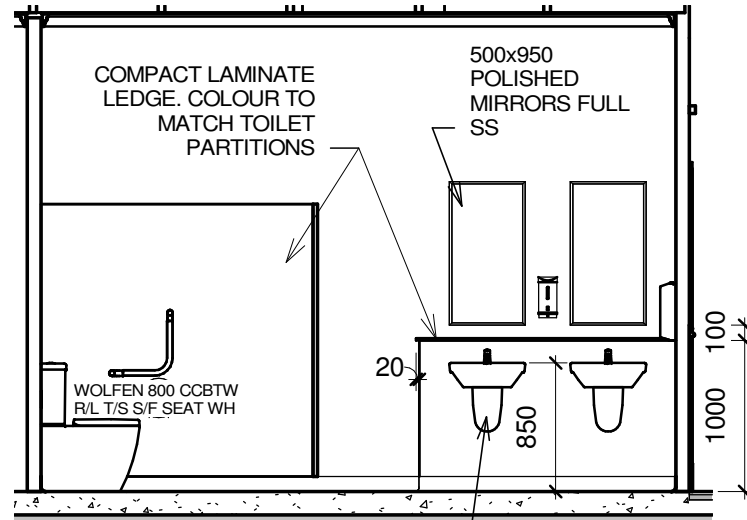


ELEVATION 8

1:50

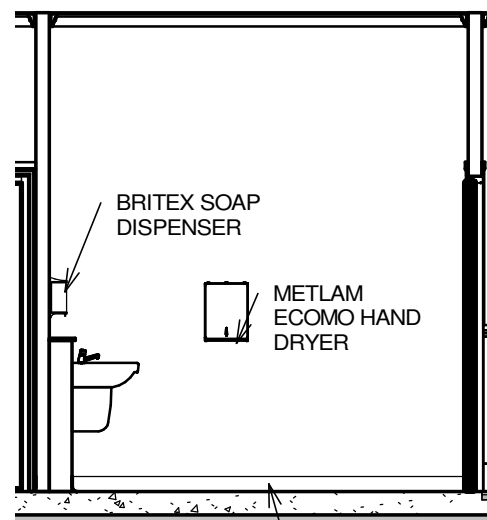

ELEVATION 9

1:50

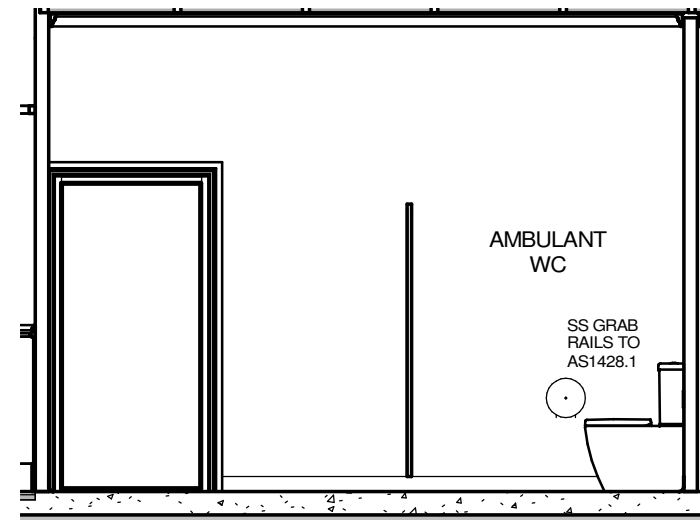


ELEVATION 10

1:50

CONTRACTORS MUST VERIFY ALL DIMENSIONS ON SITE BEFORE COMMENCING ANY WORK OR PREPARING SHOP DRAWINGS


All Architectural drawing sheets to be cross-referenced with other relevant disciplines.

No.	Description	Date

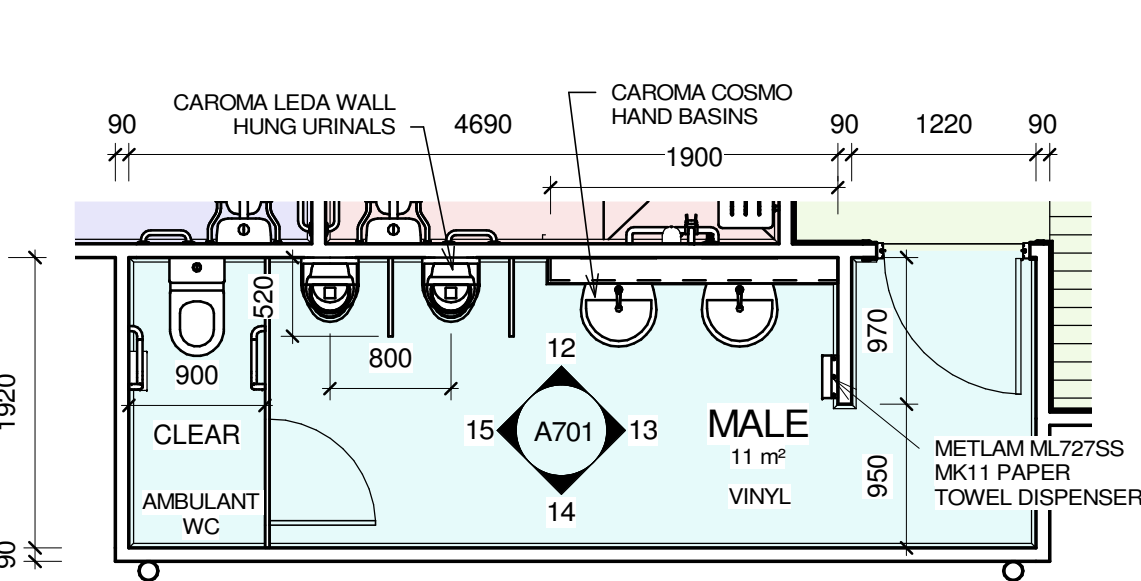


DETAIL FLOOR PLAN 2

sheet ref A100 1:50

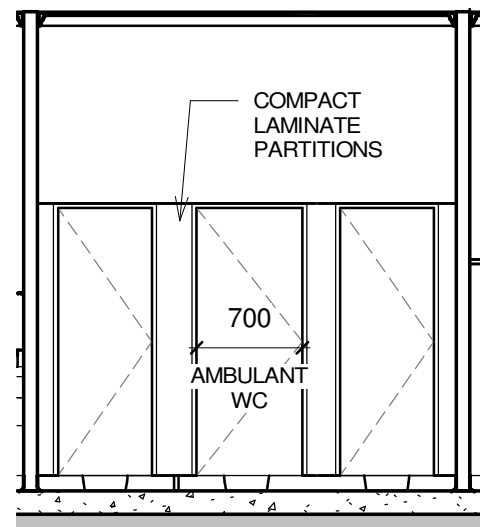


ELEVATION 11

1:50

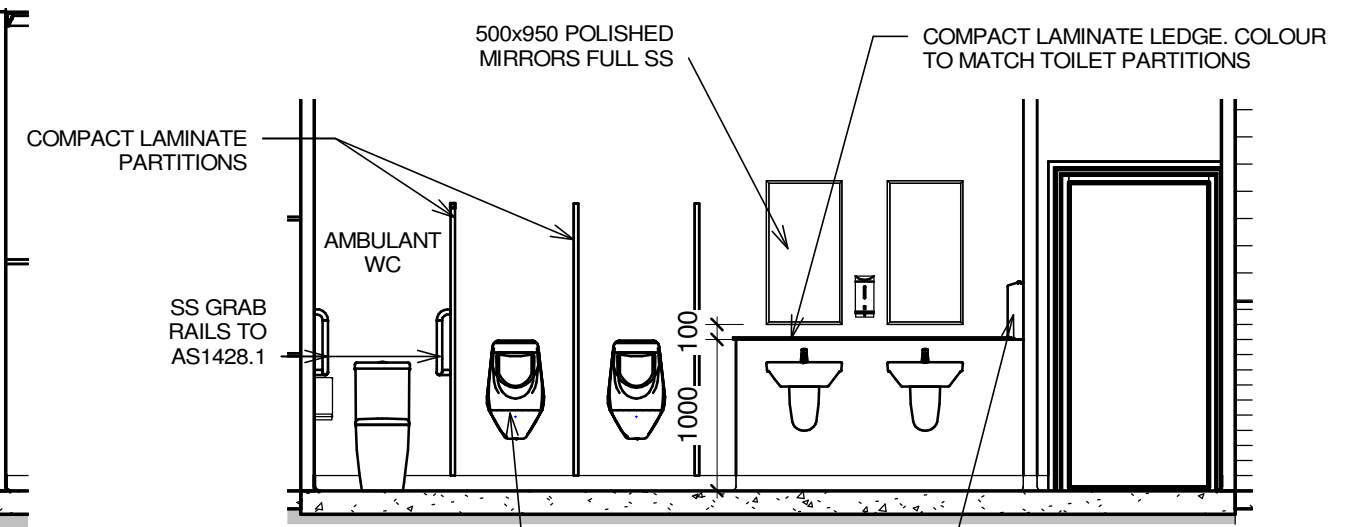


ELEVATION 12

1:50

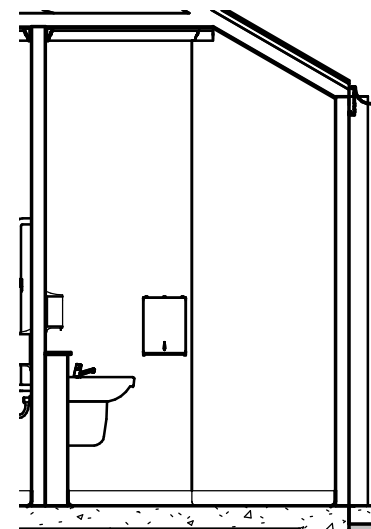


ELEVATION 13

1:50

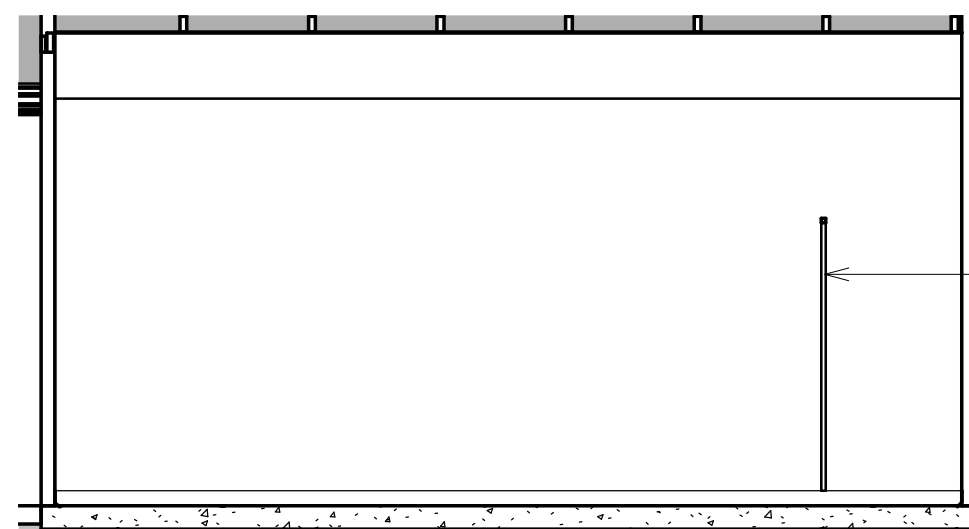

ELEVATION 14

1:50

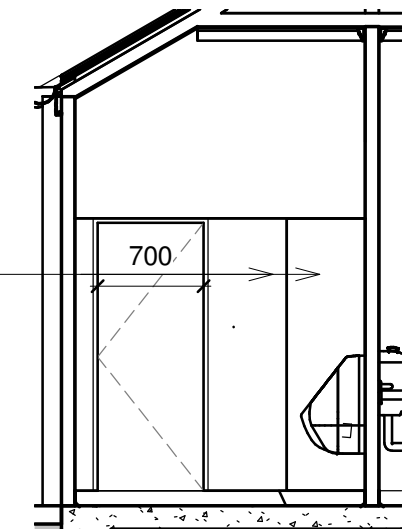

ELEVATION 15

1:50

CC/ TENDER ISSUE



19 THE TERRACE
CAMBEWARRA NSW 2540
PH: 02 4666 0777
E: info@fdg.com.au WEB: www.fdg.com.au
DO NOT SCALE OFF DRAWINGS. WORK TO FIGURED DIMENSIONS ONLY.
VERIFY DIMENSIONS ON SITE PRIOR TO COMMENCING WORK.
NOMINATED ARCHITECT: STEPHEN JOHANSSON - NSW REG No. 7168

PROJECT
KIAH HALL
LOTS 1 & 68, DP 334799 & DP 750223, KIAH HALL ROAD




DRAWING TITLE
DETAIL FLOOR PLAN AND ELEVATIONS 2

DRAWING No.	A701	A3 PRINT SIZE	REVISION
SCALE	1:50	DATE	1/8/22
		JOB No.	W331

CONTRACTORS MUST VERIFY ALL DIMENSIONS ON SITE BEFORE COMMENCING ANY WORK OR PREPARING SHOP DRAWINGS

All Architectural drawing sheets to be cross-referenced with other relevant disciplines.

No.	Description	Date

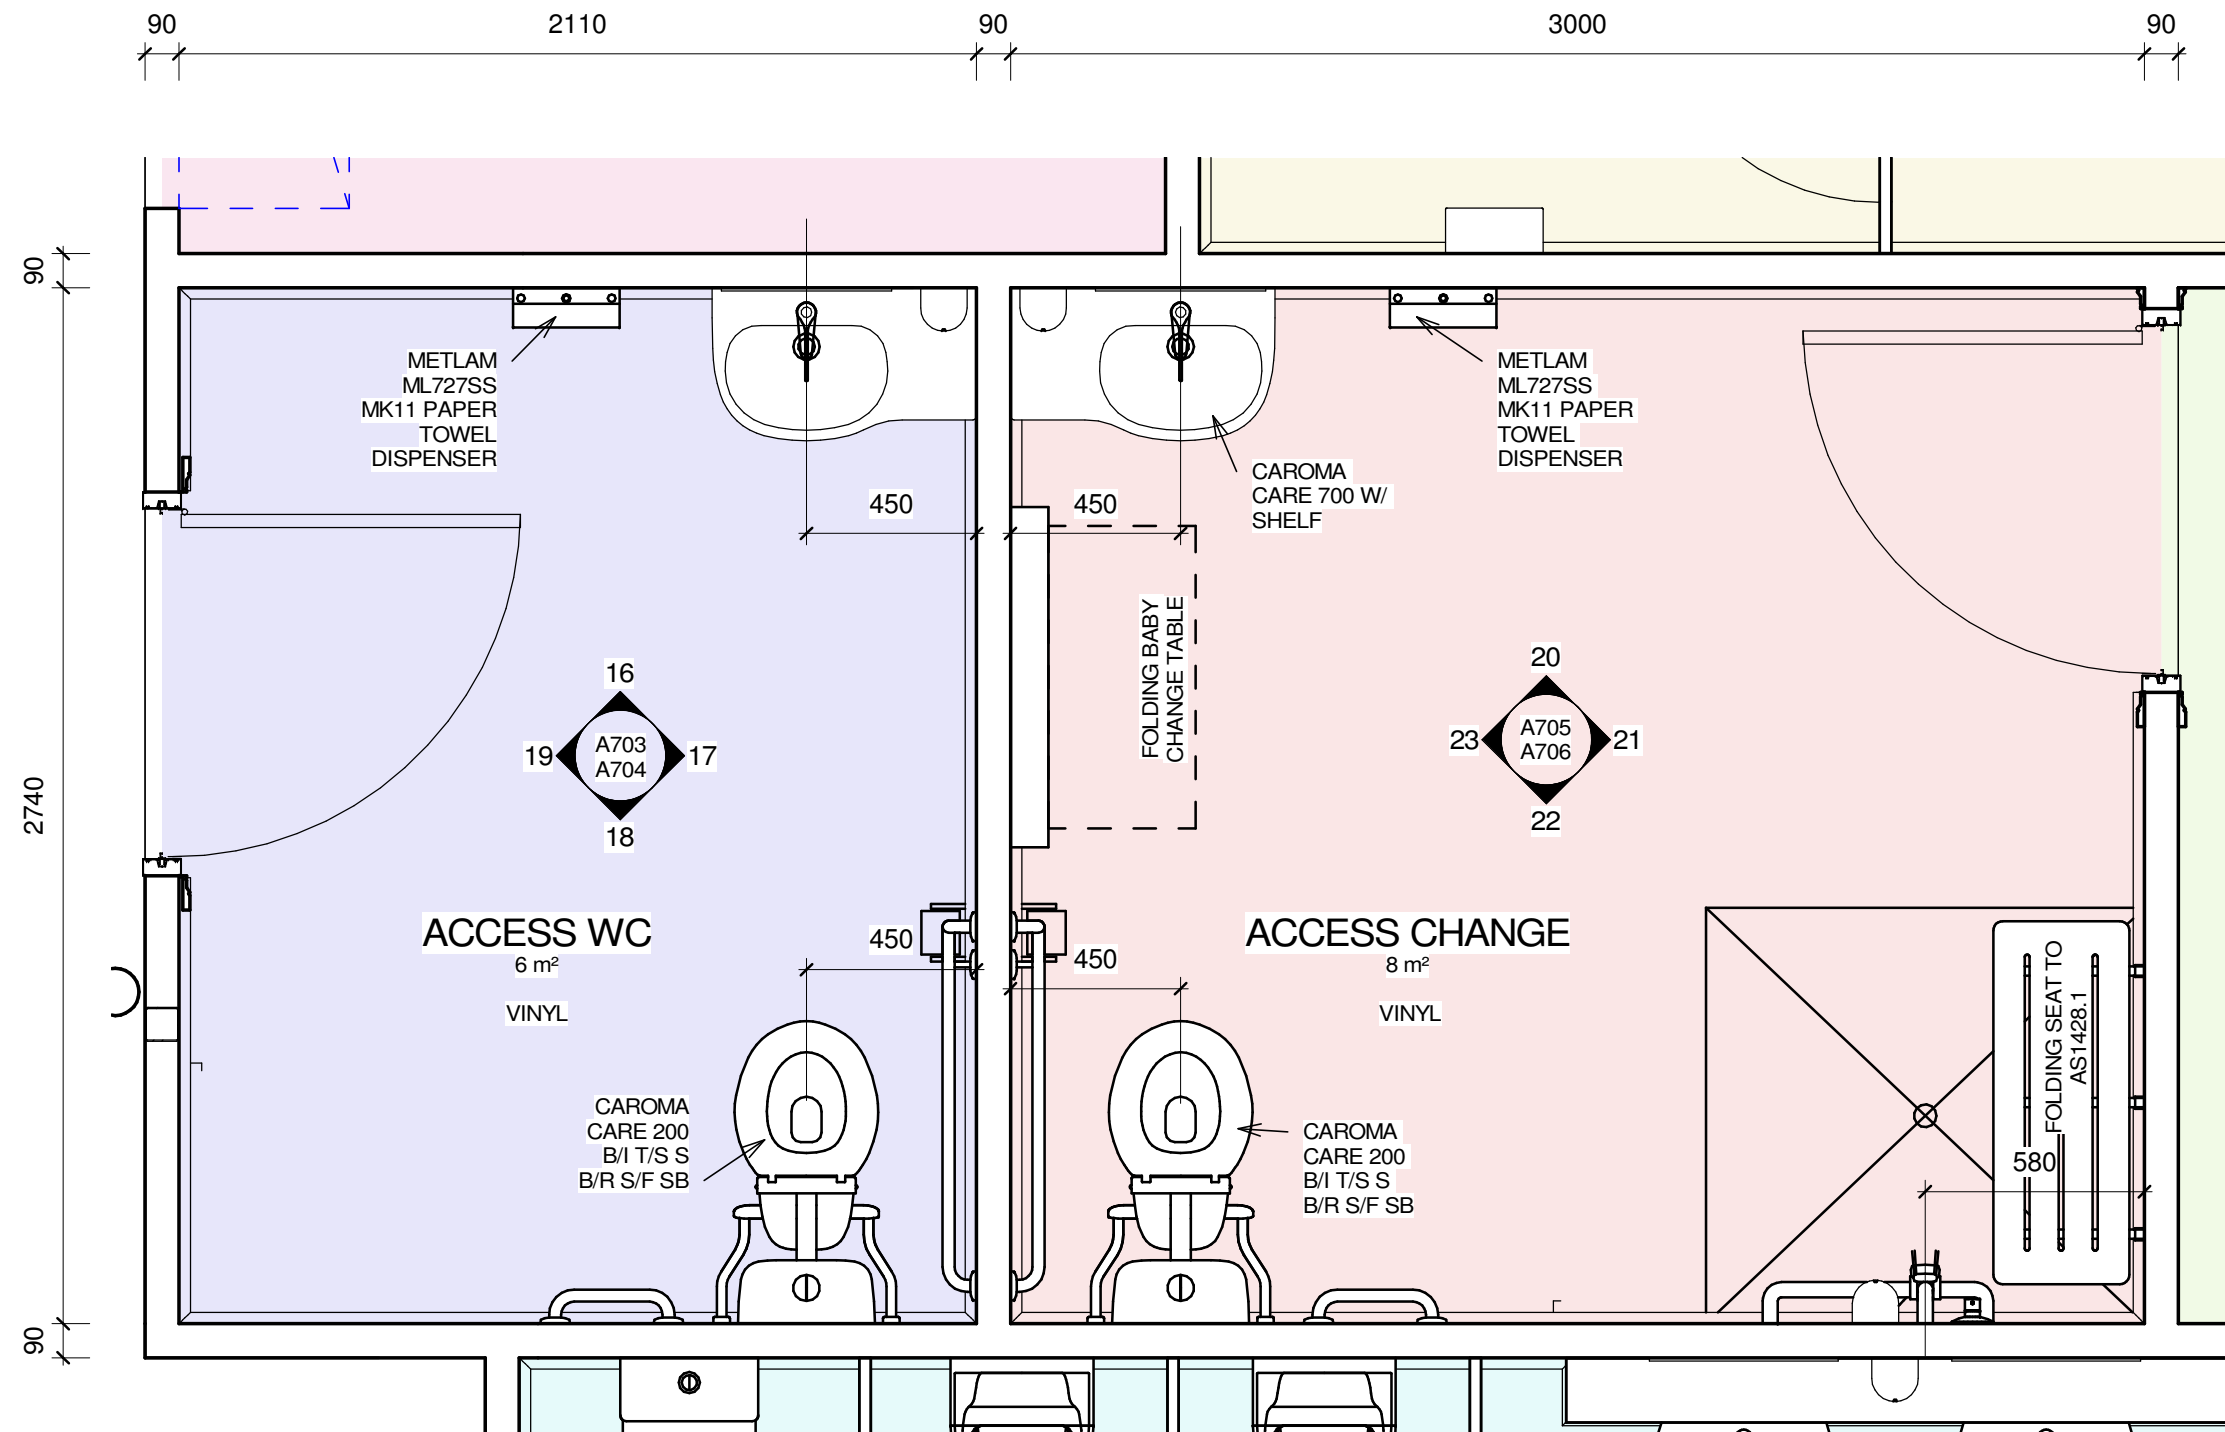

DETAIL FLOOR PLAN 3
sheet ref A100 1:20


CC/ TENDER ISSUE

 FACILITY DESIGN GROUP Architecture & Construction	19 THE TERRACE CAMBEWARRA NSW 2540 PH: 02 4666 0777 E: info@fdg.com.au WEB: www.fdg.com.au DO NOT SCALE OFF DRAWINGS. WORK TO FIGURED DIMENSIONS ONLY. VERIFY DIMENSIONS ON SITE PRIOR TO COMMENCING WORK. NOMINATED ARCHITECT: STEPHEN JOHANSSON - NSW REG No. 7168	PROJECT KIAH HALL LOTS 1 & 68, DP 334799 & DP 750223, KIAH HALL ROAD THIS DRAWING IS COPYRIGHT & IS THE PROPERTY OF FACILITY DESIGN GROUP PTY LTD	CLIENT 	DRAWING TITLE DETAIL FLOOR PLAN 3		REVISION
				DRAWING No. A702	A3 PRINT SIZE	
SCALE 1:20	DATE 1/8/22	JOB No. W331				


CONTRACTORS MUST VERIFY ALL DIMENSIONS ON SITE BEFORE COMMENCING ANY WORK OR PREPARING SHOP DRAWINGS

All Architectural drawing sheets to be cross-referenced with other relevant disciplines.

No.	Description	Date

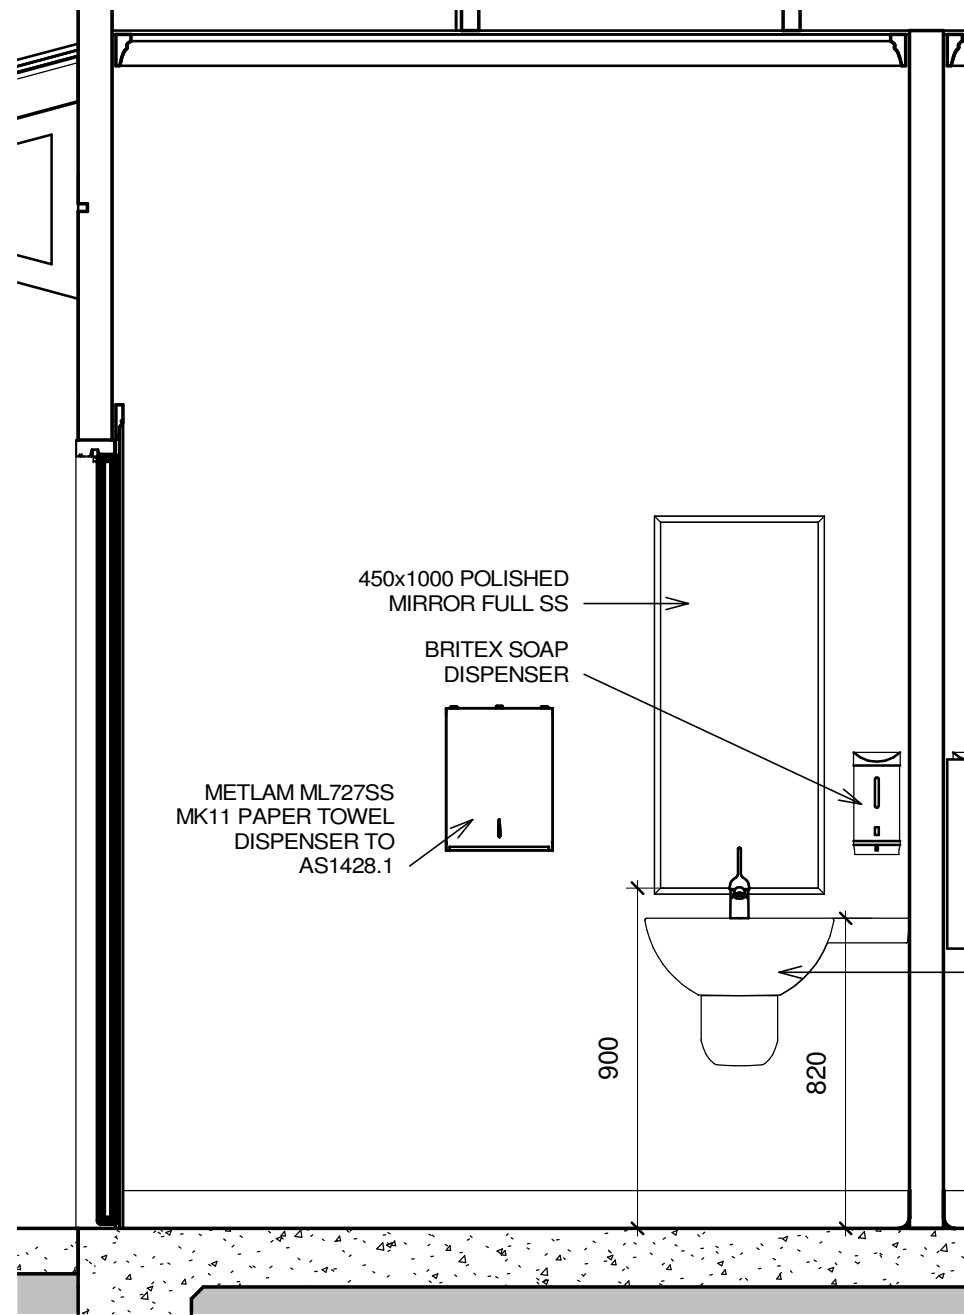

ELEVATION 16
sheet ref A702 1 : 20

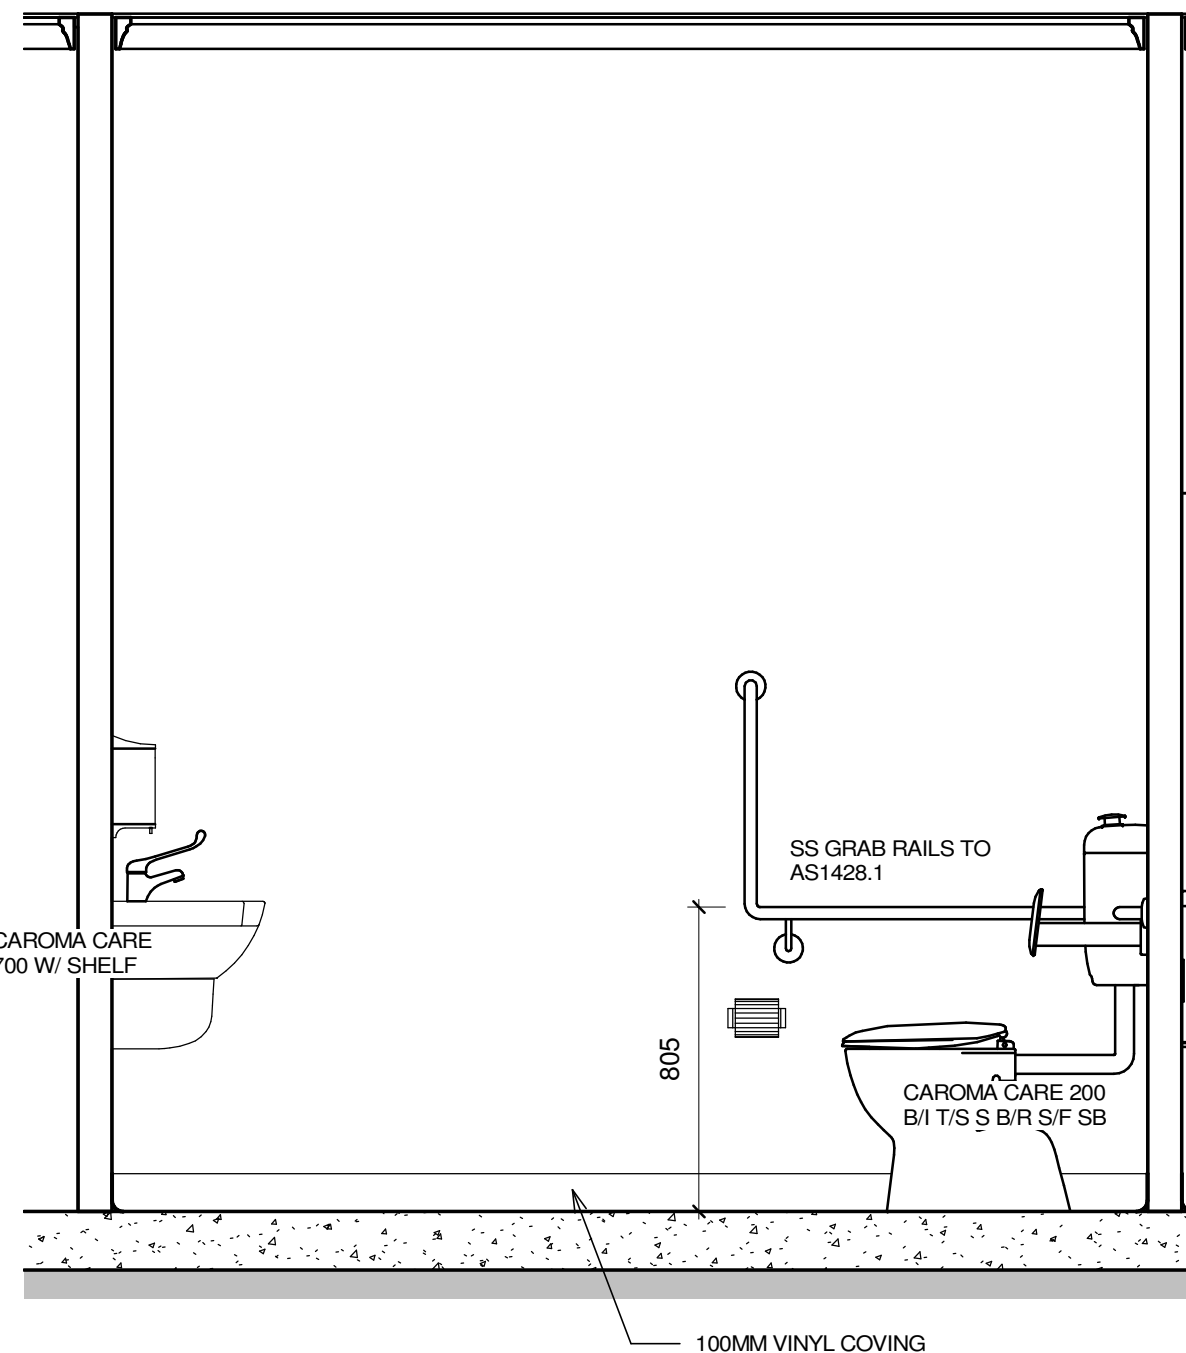

ELEVATION 17
sheet ref A701 1 : 20


CC/ TENDER ISSUE

 FACILITY DESIGN GROUP Architecture & Construction	19 THE TERRACE CAMBEWARRA NSW 2540 PH: 02 4666 0777 E: info@fdg.com.au WEB: www.fdg.com.au DO NOT SCALE OFF DRAWINGS. WORK TO FIGURED DIMENSIONS ONLY. VERIFY DIMENSIONS ON SITE PRIOR TO COMMENCING WORK. NOMINATED ARCHITECT: STEPHEN JOHANSSON - NSW REG No. 7168	PROJECT KIAH HALL LOTS 1 & 68, DP 334799 & DP 750223, KIAH HALL ROAD	CLIENT 	DRAWING TITLE DETAIL ELEVATIONS 3	
		THIS DRAWING IS COPYRIGHT & IS THE PROPERTY OF FACILITY DESIGN GROUP PTY LTD		DRAWING No. A703 A3 PRINT SIZE SCALE 1 : 20 DATE 1/8/22 JOB No. W331 REVISION	


CONTRACTORS MUST VERIFY ALL DIMENSIONS ON SITE BEFORE COMMENCING ANY WORK OR PREPARING SHOP DRAWINGS

All Architectural drawing sheets to be cross-referenced with other relevant disciplines.

No.	Description	Date

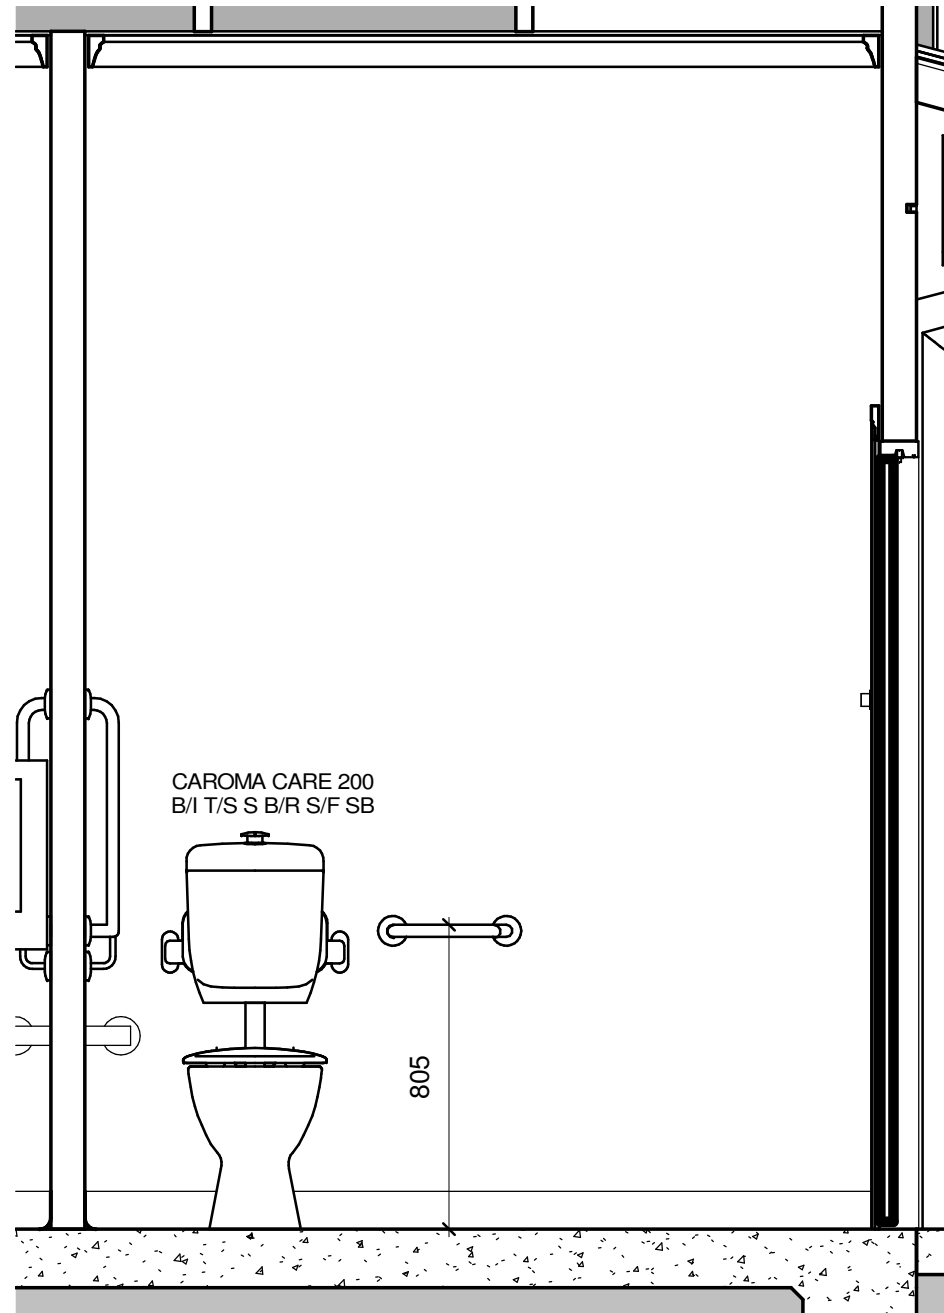

ELEVATION 18
sheet ref A702 1 : 20

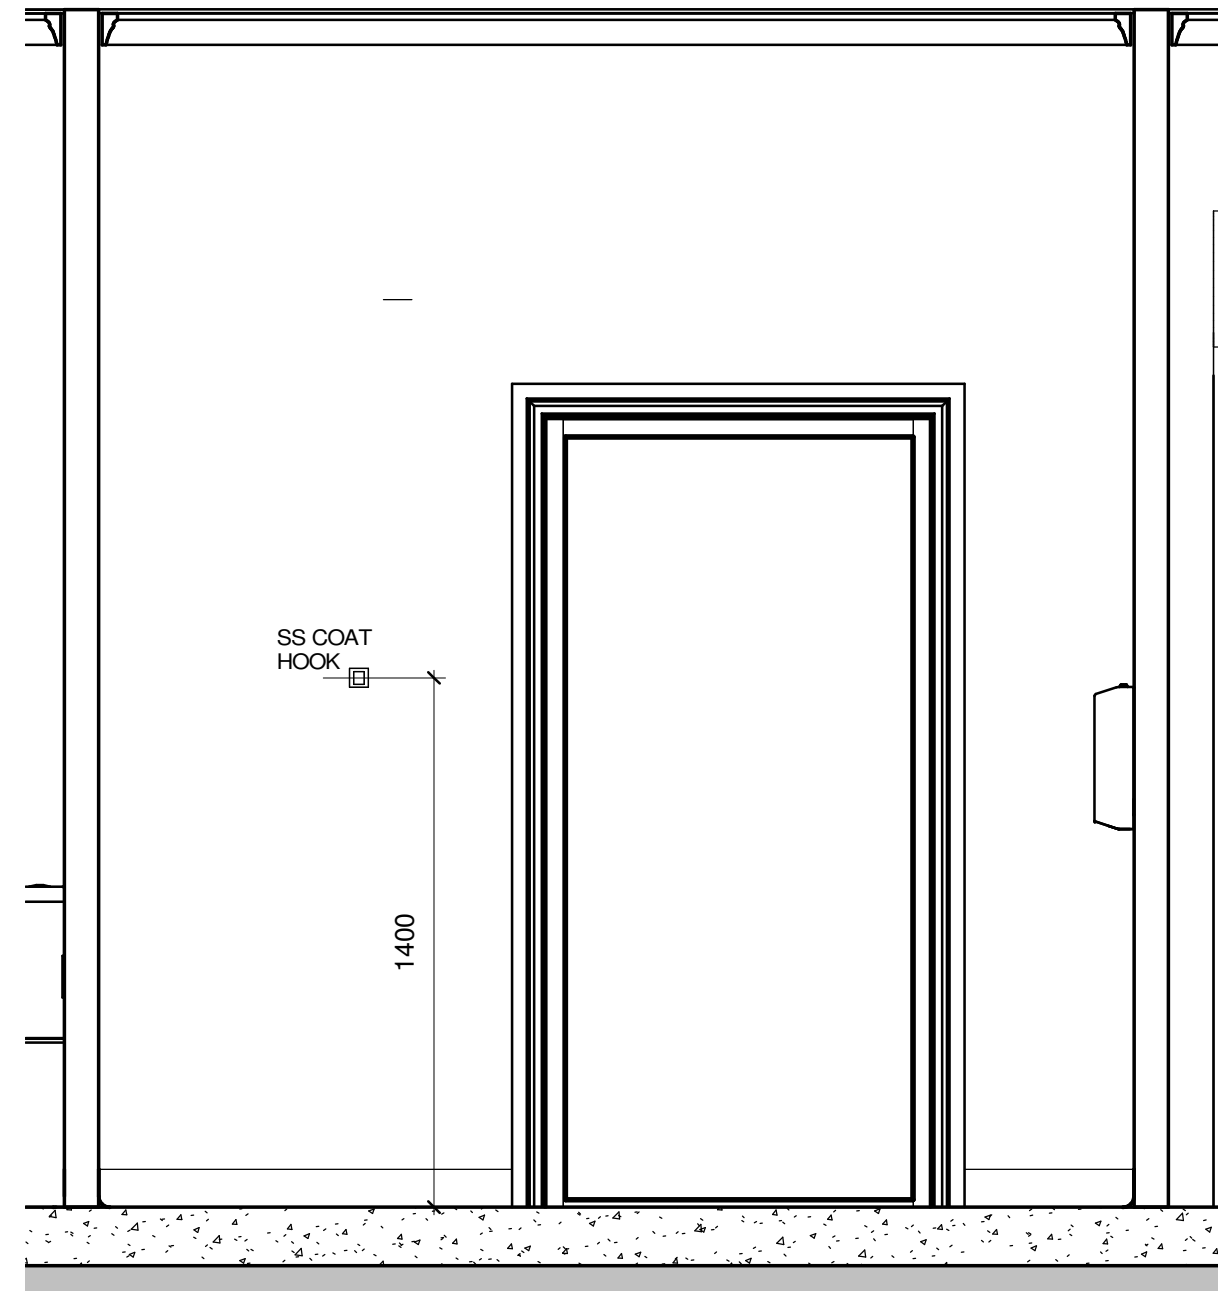

ELEVATION 19
sheet ref A701 1 : 20


CC/ TENDER ISSUE

 FACILITY DESIGN GROUP Architecture & Construction	19 THE TERRACE CAMBEWARRA NSW 2540 PH: 02 4666 0777 E: info@fdg.com.au WEB: www.fdg.com.au DO NOT SCALE OFF DRAWINGS. WORK TO FIGURED DIMENSIONS ONLY. VERIFY DIMENSIONS ON SITE PRIOR TO COMMENCING WORK. NOMINATED ARCHITECT: STEPHEN JOHANSSON - NSW REG No. 7168	PROJECT KIAH HALL LOTS 1 & 68, DP 334799 & DP 750223, KIAH HALL ROAD	CLIENT 	DRAWING TITLE DETAIL ELEVATIONS 4		
		THIS DRAWING IS COPYRIGHT & IS THE PROPERTY OF FACILITY DESIGN GROUP PTY LTD		DRAWING No. A704	A3 PRINT SIZE	REVISION
		SCALE 1 : 20	DATE 1/8/22	JOB No. W331		


CONTRACTORS MUST VERIFY ALL DIMENSIONS ON SITE BEFORE COMMENCING ANY WORK OR PREPARING SHOP DRAWINGS

All Architectural drawing sheets to be cross-referenced with other relevant disciplines.

No.	Description	Date

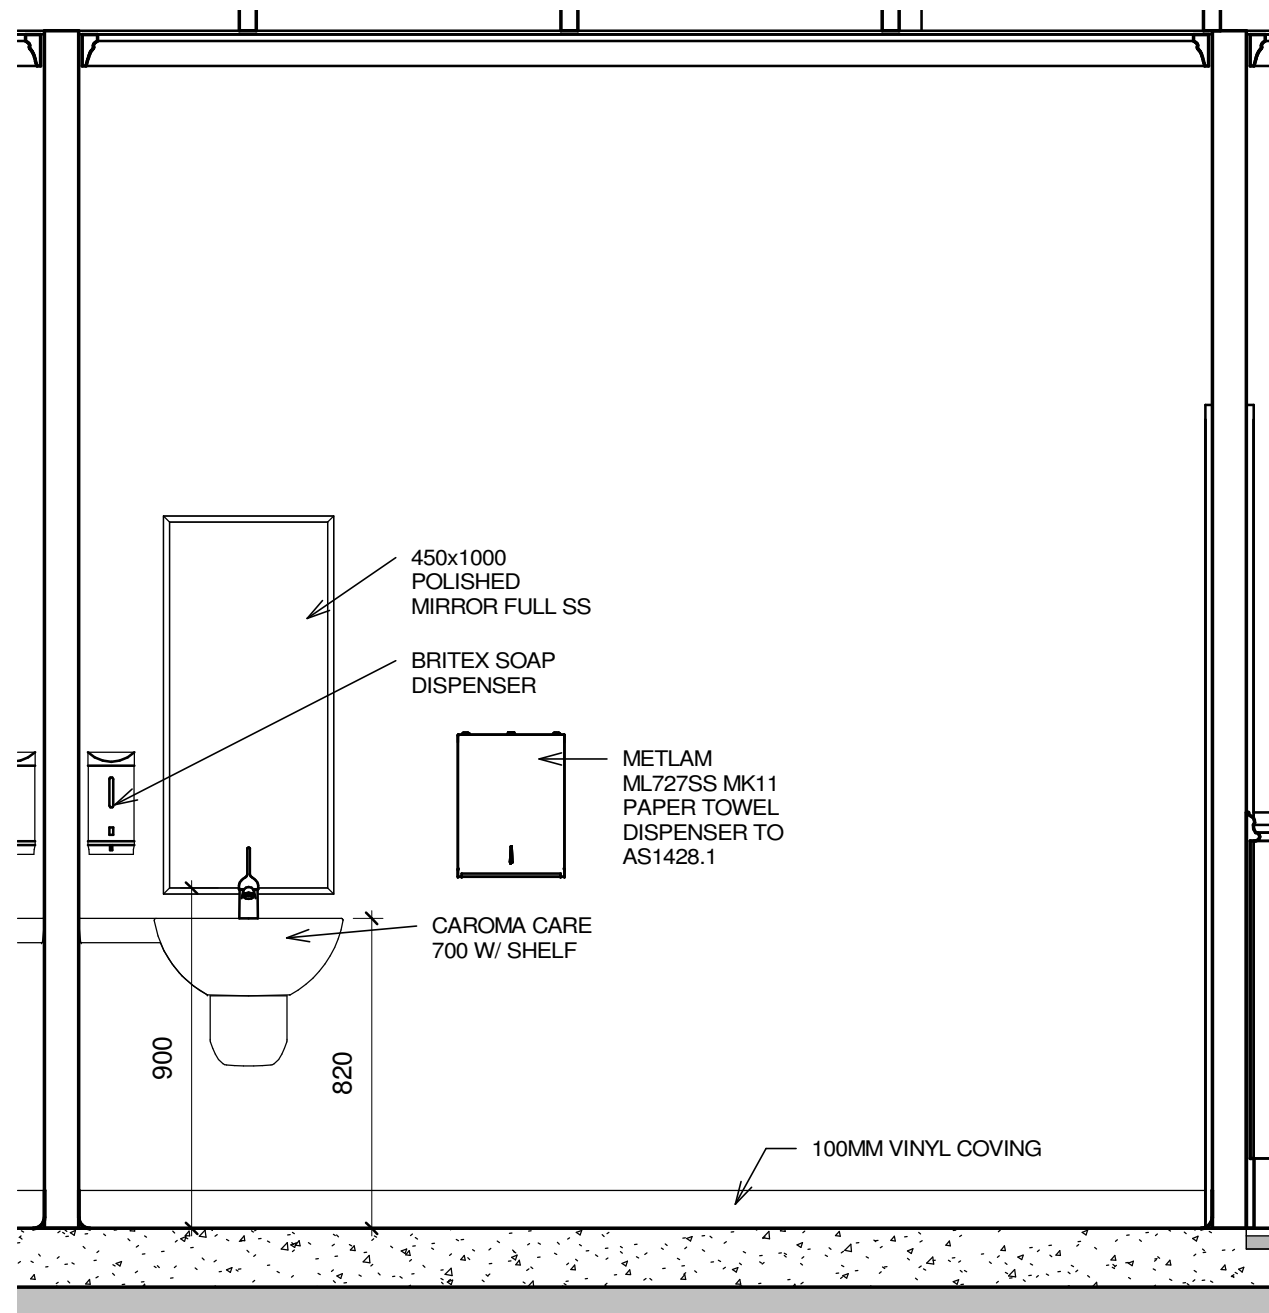

ELEVATION 20
sheet ref A702 1:20

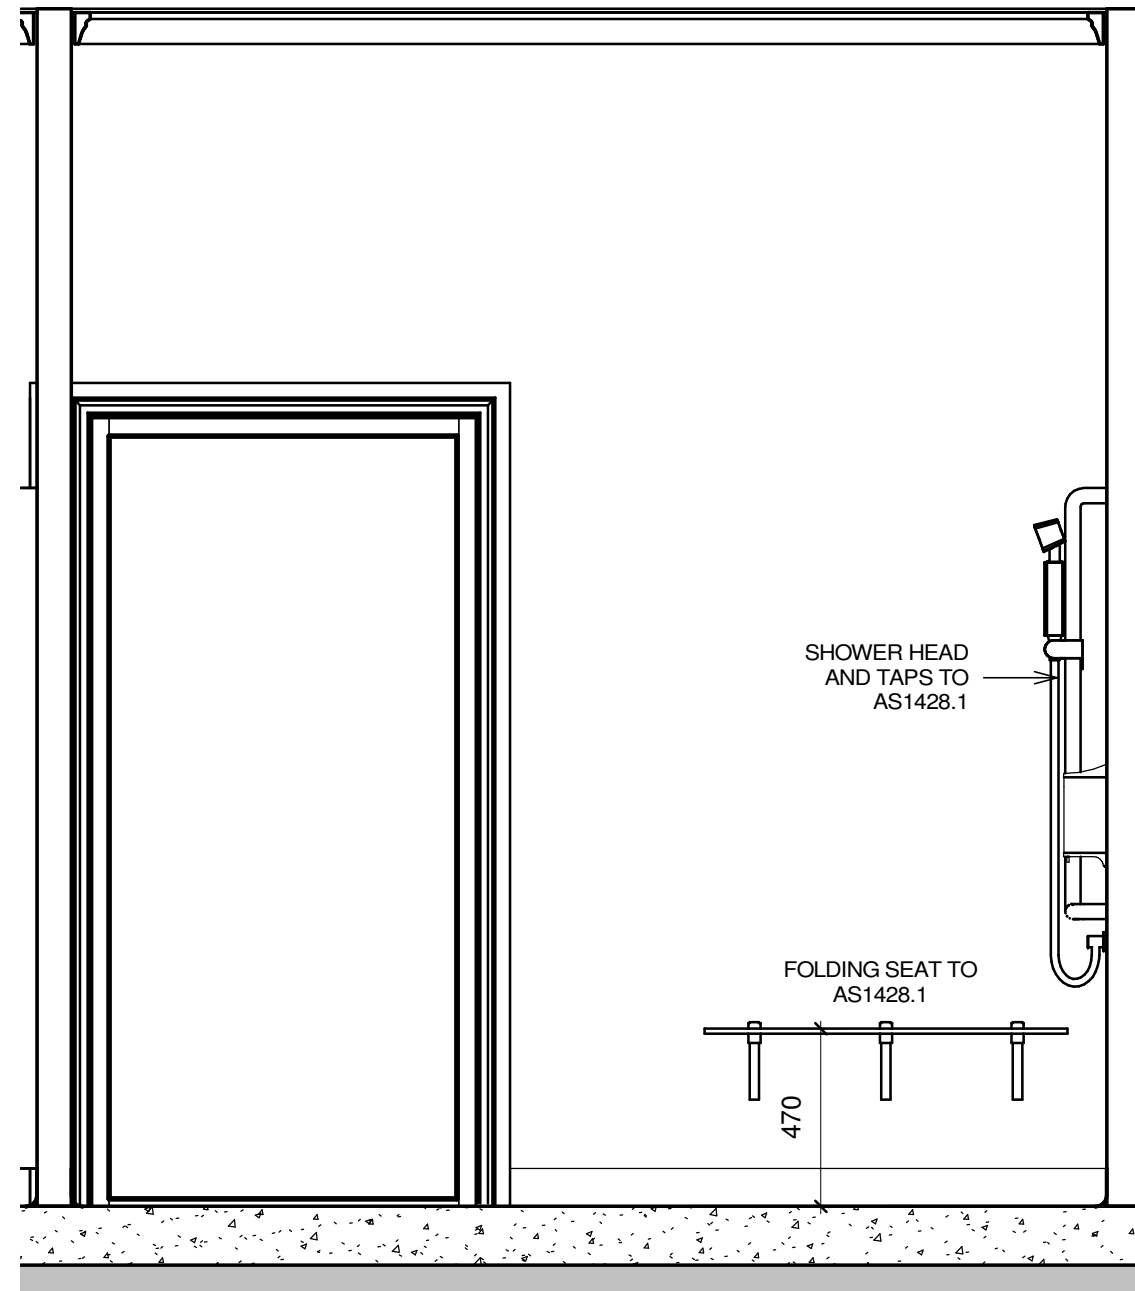

ELEVATION 21
sheet ref A701 1:20


CC/ TENDER ISSUE

 FACILITY DESIGN GROUP Architecture & Construction	19 THE TERRACE CAMBEWARRA NSW 2540 PH: 02 4666 0777 E: info@fdg.com.au WEB: www.fdg.com.au DO NOT SCALE OFF DRAWINGS. WORK TO FIGURED DIMENSIONS ONLY. VERIFY DIMENSIONS ON SITE PRIOR TO COMMENCING WORK. NOMINATED ARCHITECT: STEPHEN JOHANSSON - NSW REG No. 7168	PROJECT KIAH HALL LOTS 1 & 68, DP 334799 & DP 750223, KIAH HALL ROAD	CLIENT 	DRAWING TITLE DETAIL ELEVATIONS 5		REVISION
		THIS DRAWING IS COPYRIGHT & IS THE PROPERTY OF FACILITY DESIGN GROUP PTY LTD		DRAWING No. A705	A3 PRINT SIZE	


CONTRACTORS MUST VERIFY ALL DIMENSIONS ON SITE BEFORE COMMENCING ANY WORK OR PREPARING SHOP DRAWINGS

All Architectural drawing sheets to be cross-referenced with other relevant disciplines.

No.	Description	Date

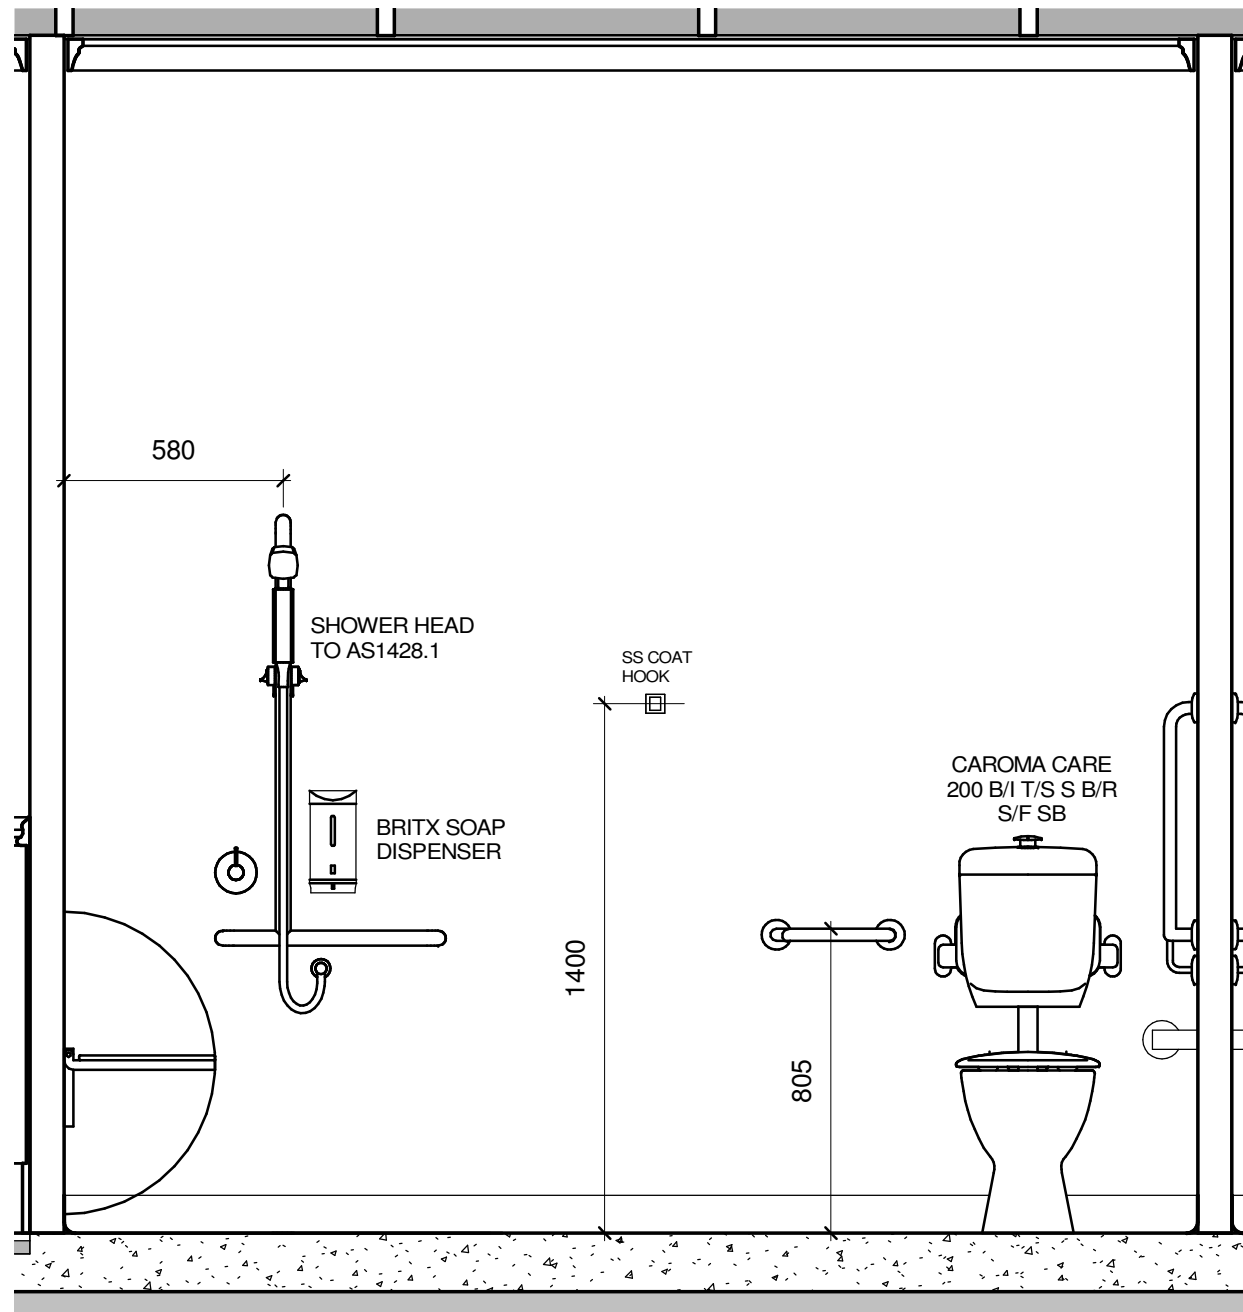


ELEVATION 22
sheet ref A702 1 : 20

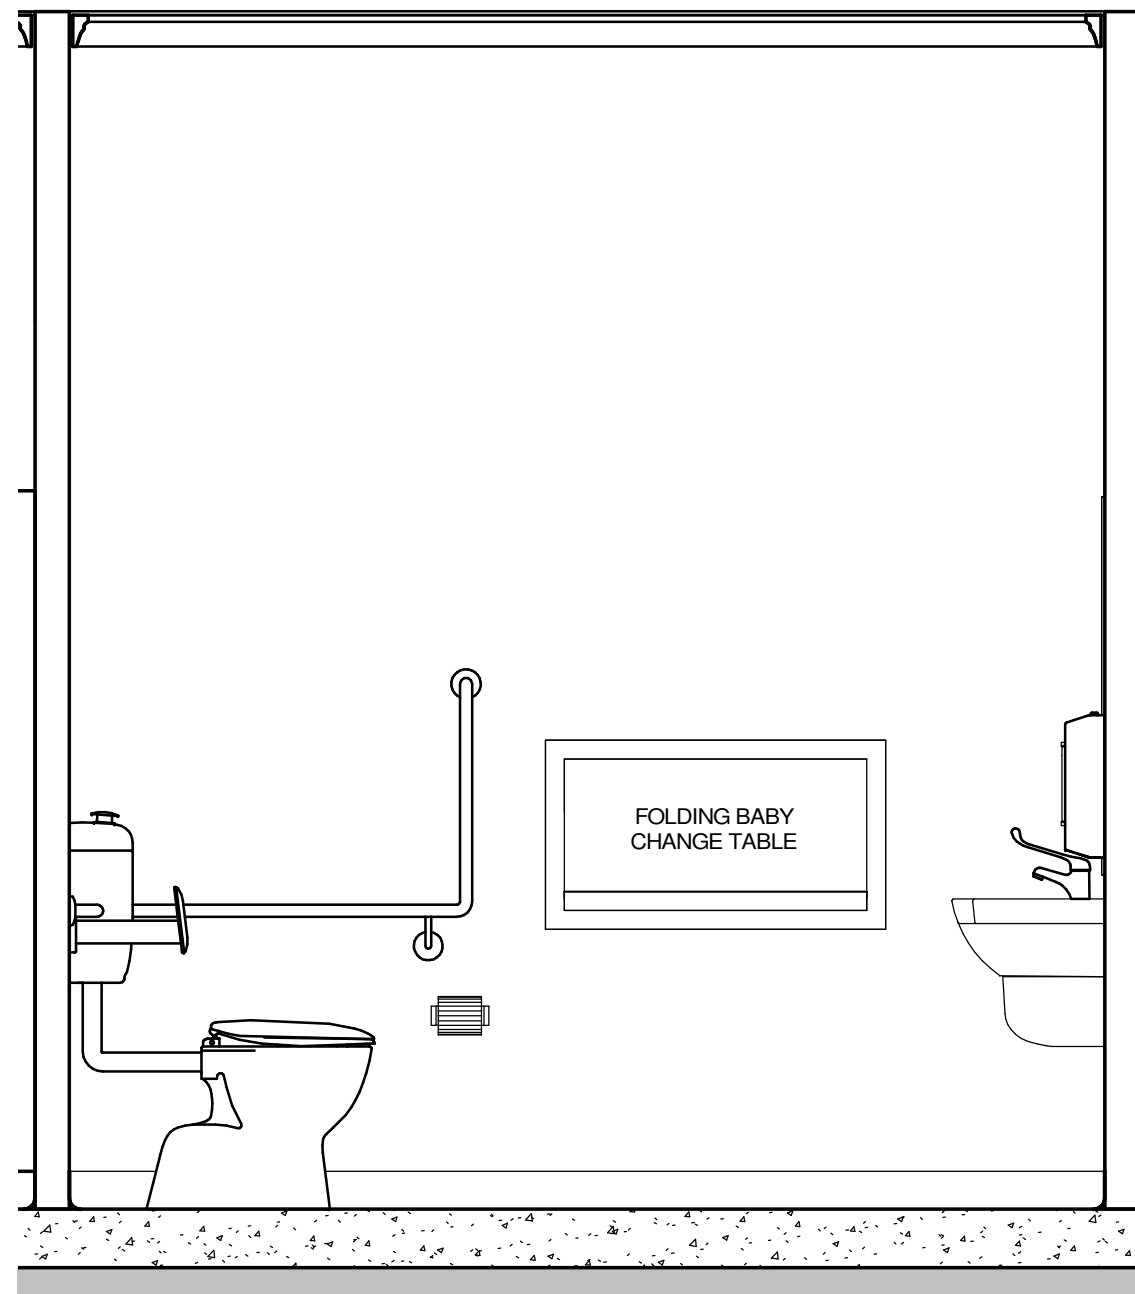

ELEVATION 23
sheet ref A701 1 : 20

CC/ TENDER ISSUE

 


FACILITY DESIGN GROUP
Architecture & Construction

19 THE TERRACE
CAMBEWARRA NSW 2540
PH: 02 4666 0777
E: info@fdg.com.au WEB: www.fdg.com.au
DO NOT SCALE OFF DRAWINGS. WORK TO FIGURED DIMENSIONS ONLY.
VERIFY DIMENSIONS ON SITE PRIOR TO COMMENCING WORK.
NOMINATED ARCHITECT: STEPHEN JOHANSSON - NSW REG No. 7168

PROJECT
KIAH HALL
LOTS 1 & 68, DP 334799 & DP 750223, KIAH HALL ROAD
THIS DRAWING IS COPYRIGHT & IS THE PROPERTY OF FACILITY DESIGN GROUP PTY LTD




DRAWING TITLE DETAIL ELEVATIONS 6				REVISION
DRAWING No.	A706	A3 PRINT SIZE		
SCALE	1 : 20	DATE	1/8/22	JOB No. W331

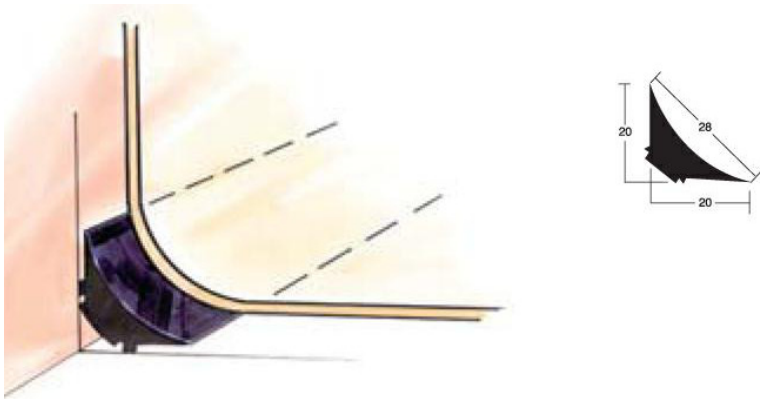


Cove Fillet
Provides a properly shaped radius section at floor to wall transition to act as a supporting base for coved sheet vinyl flooring. Available in 20mm x 20mm.


TYPICAL 'ÁRMSTRONG' VINYL COVING DETAIL

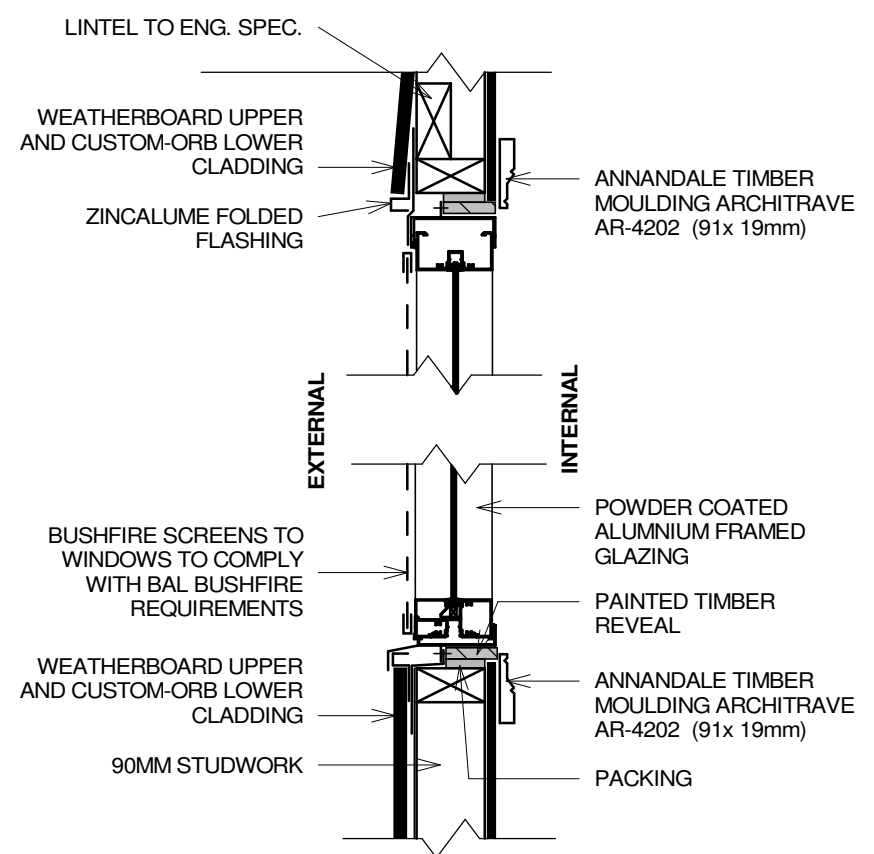


TYPICAL WINDOW DETAIL SECTIONAL VIEW
SCALE: 1:10

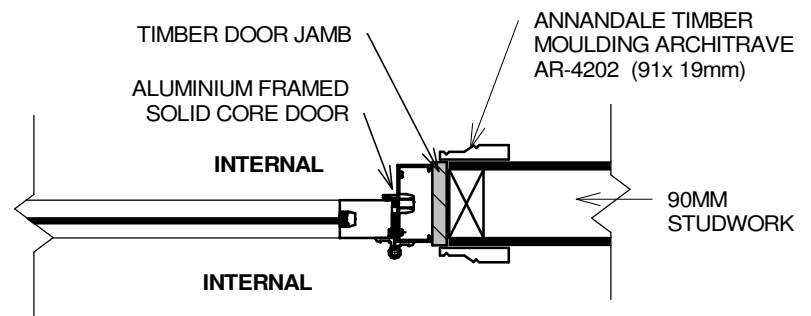

TYPICAL INTERNAL DOOR DETAIL PLAN VIEW
SCALE: 1:10

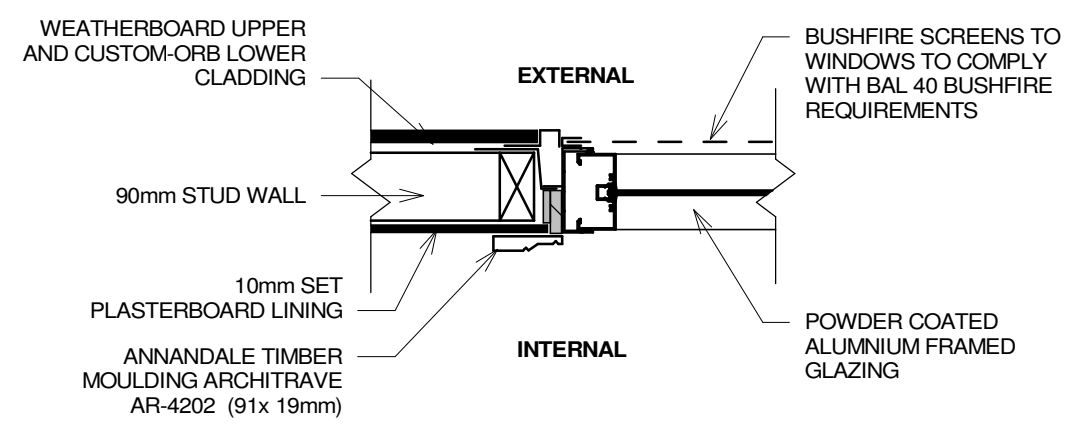

TYPICAL WINDOW DETAIL PLAN VIEW
SCALE: 1:10

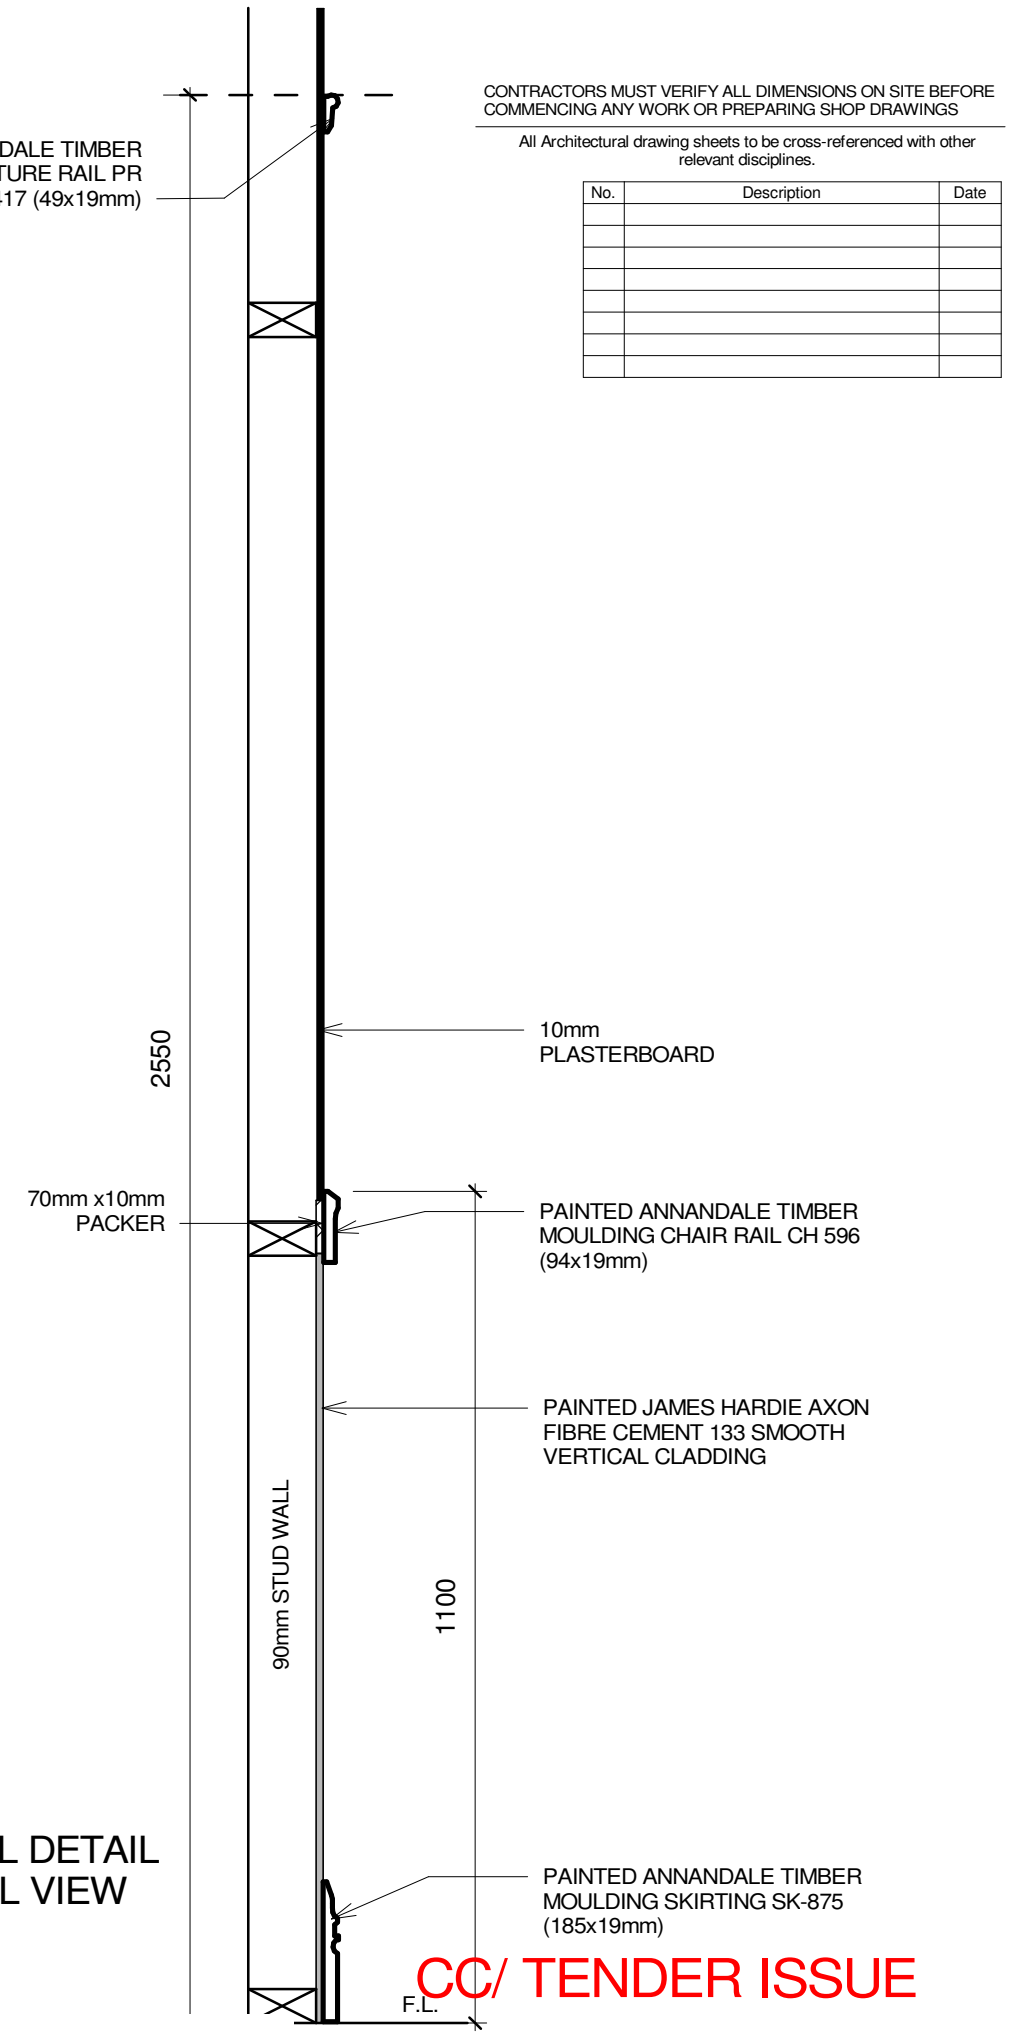

CHAIR RAIL DETAIL SECTIONAL VIEW
SCALE: 1:10

CONTRACTORS MUST VERIFY ALL DIMENSIONS ON SITE BEFORE COMMENCING ANY WORK OR PREPARING SHOP DRAWINGS

All Architectural drawing sheets to be cross-referenced with other relevant disciplines.


No.	Description	Date

CC/ TENDER ISSUE

CONTRACTORS MUST VERIFY ALL DIMENSIONS ON SITE BEFORE COMMENCING ANY WORK OR PREPARING SHOP DRAWINGS

All Architectural drawing sheets to be cross-referenced with other relevant disciplines.


No.	Description	Date

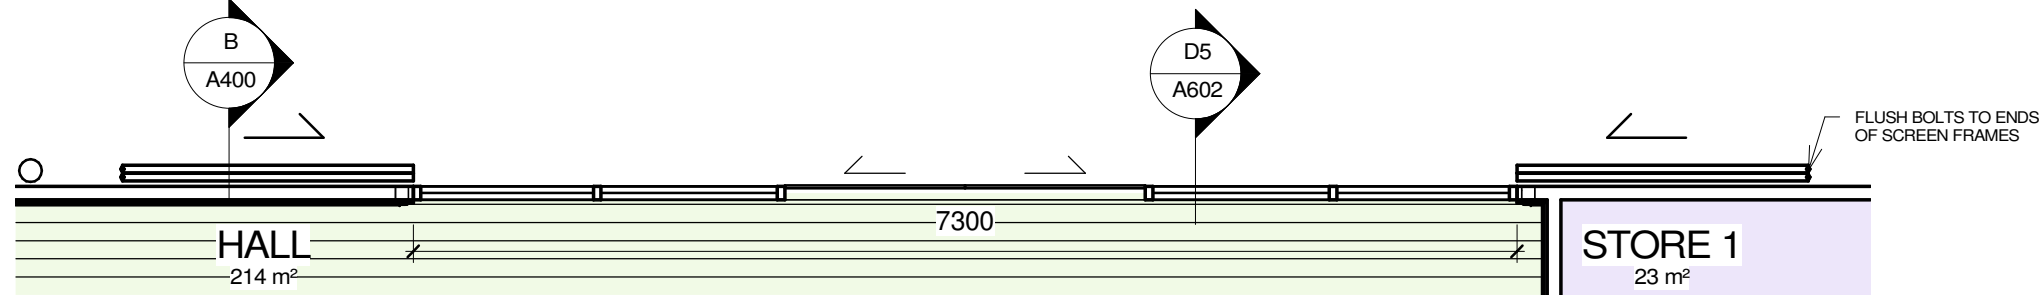

DETAIL 6- SLIDING SCREENS 1

1 : 50

REF. SHEET: A100

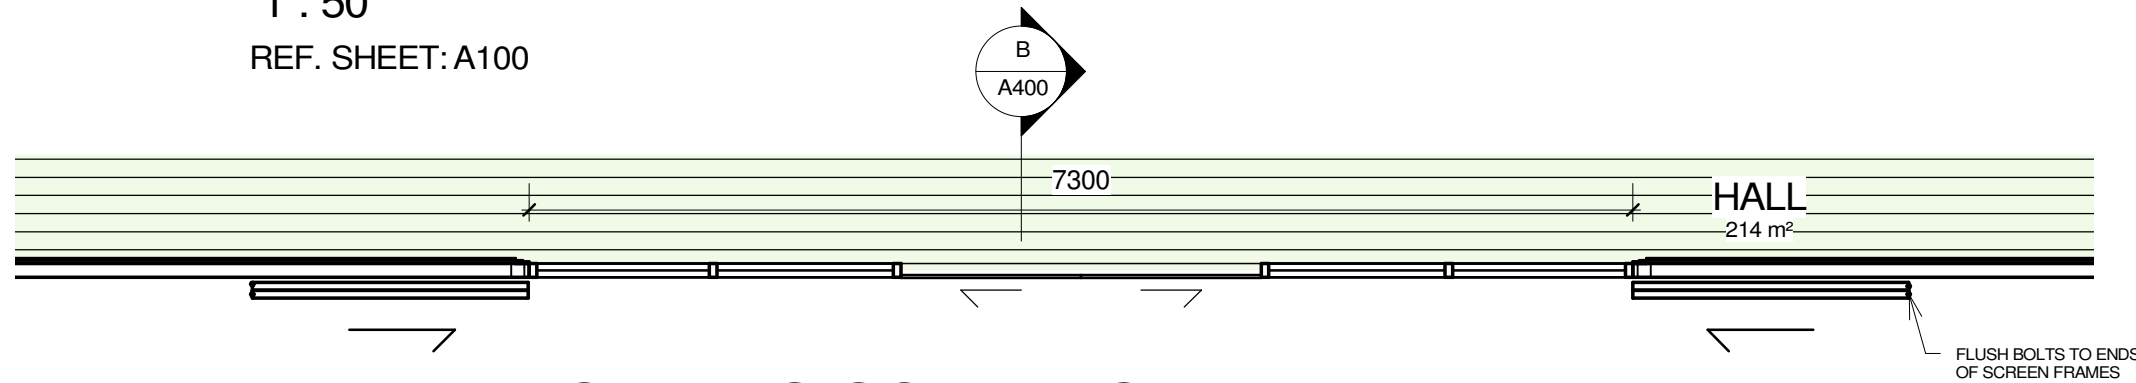


DETAIL 7- SLIDING SCREENS 2

1 : 50

REF. SHEET: A100


'ELRACO' ELED2 TRACK, ELED12LP ROLLARS, GUIDES, ELTRAK EC40 TRACK END STOPS AND ELED24 BRACKETS TO MANUFACTURERS SPEC.

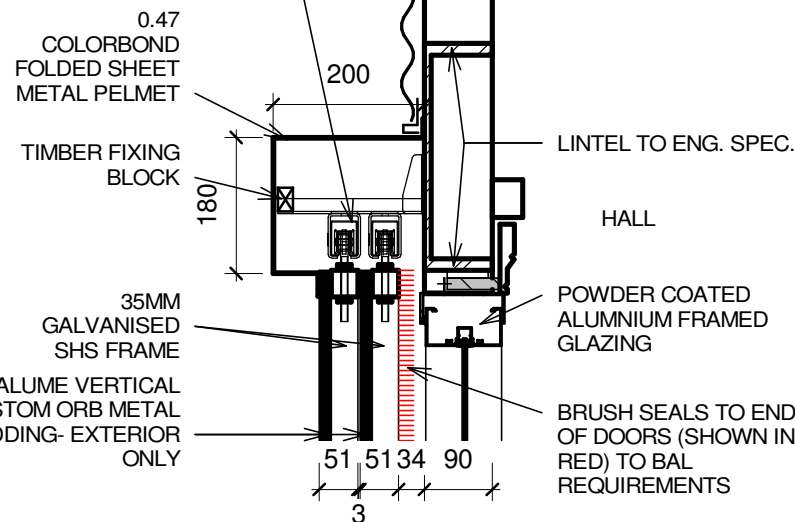

DETAIL 10


1 : 10

REF. SHEET: A602

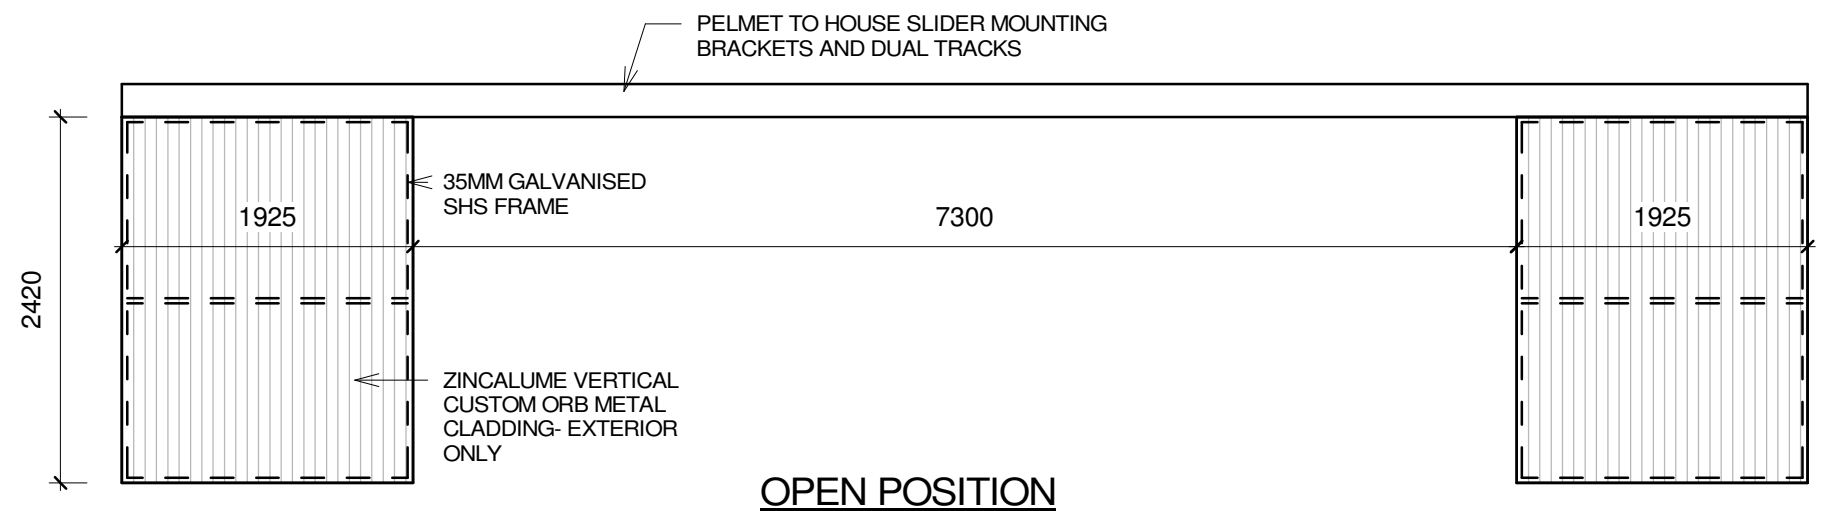

4x SLIDING SCREENS 1 AND 2

SCALE: 1:50

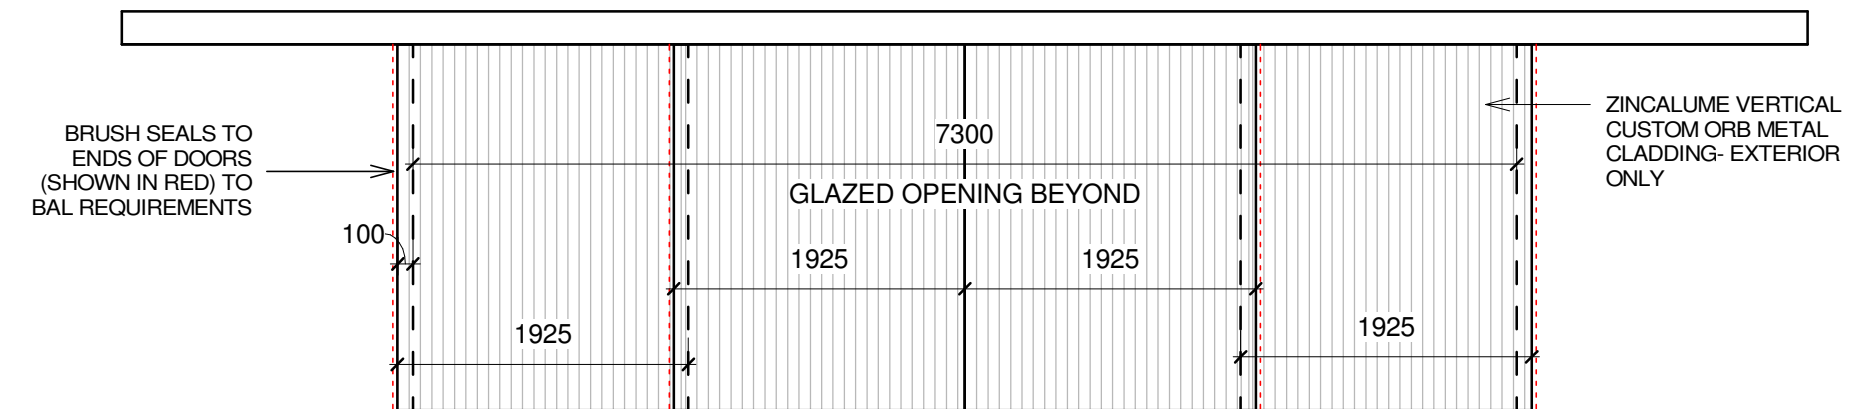

4x SLIDING SCREENS 1 AND 2

CC/ TENDER ISSUE



19 THE TERRACE
CAMBEWARRA NSW 2540
PH: 02 4666 0777
E: info@fdg.com.au WEB: www.fdg.com.au
DO NOT SCALE OFF DRAWINGS. WORK TO FIGURED DIMENSIONS ONLY.
VERIFY DIMENSIONS ON SITE PRIOR TO COMMENCING WORK.
NOMINATED ARCHITECT: STEPHEN JOHANSSON - NSW REG No. 7168

PROJECT
KIAH HALL
LOTS 1 & 68, DP 334799 & DP 750223, KIAH HALL ROAD

THIS DRAWING IS COPYRIGHT & IS THE PROPERTY OF FACILITY DESIGN GROUP PTY LTD




DRAWING TITLE
SLIDING SCREEN DETAILS

DRAWING No. A850	A3 PRINT SIZE	REVISION
SCALE As indicated	DATE 1/8/22	JOB No. W331

CONTRACTORS MUST VERIFY ALL DIMENSIONS ON SITE BEFORE COMMENCING ANY WORK OR PREPARING SHOP DRAWINGS

All Architectural drawing sheets to be cross-referenced with other relevant disciplines.

No.	Description	Date

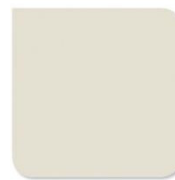

COLORBOND SURFMIST

- LOWER WALL CLADDING- HORIZONTAL CUSTOM-ORB
- SLIDING WALL PANELS (BUSHFIRE SCREENS)- VERTICAL CUSTOM-ORB
- CEMINTEL 900mm x 2400mm x 9mm EXPRESS PANEL WALL CLADDING

SURFMIST®



COLORBOND WINDSPRAY

- UPPER WALL CLADDING- CEMINTEL 180mm BALMORAL WEATHERBOARDS
- FASCIA
- FINIALS
- AWNING BRACKETS
- EXTERNAL COLUMNS AND BEAMS




ZINCALUME

- ROOFING
- FLASHING
- CAPPING
- GUTTERS AND DOWNPIPES




WHITE

- RAKED SOFFITS

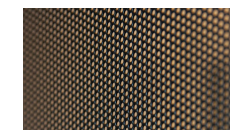

BLACK

- BUSHFIRE SCREENS TO WINDOWS TO COMPLY WITH BAL 40 BUSHFIRE REQUIREMENTS: MAXIMUM APERTURE OF 2mm, CORROSION-RESISTANT STEEL.

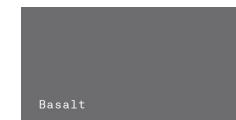

COLORBOND BASALT

- POWDER COATED ALUMINIUM FRAMED FIXED GLAZING, SLIDING DOORS AND WINDOWS
- ROLLAR SHUTTERS

CC/ TENDER ISSUE



19 THE TERRACE
CAMBEWARRA NSW 2540
PH: 02 4666 0777
E: info@fdg.com.au WEB: www.fdg.com.au
DO NOT SCALE OFF DRAWINGS. WORK TO FIGURED DIMENSIONS ONLY.
VERIFY DIMENSIONS ON SITE PRIOR TO COMMENCING WORK.
NOMINATED ARCHITECT: STEPHEN JOHANSSON - NSW REG No. 7168

PROJECT
KIAH HALL
LOTS 1 & 68, DP 334799 & DP 750223, KIAH HALL ROAD

THIS DRAWING IS COPYRIGHT & IS THE PROPERTY OF FACILITY DESIGN GROUP PTY LTD

CLIENT



DRAWING TITLE
COLOURBOARD

DRAWING No.	A900	A3 PRINT SIZE	REVISION
SCALE	1 : 25	DATE	1/8/22
JOB No.	W331		


CONTRACTORS MUST VERIFY ALL DIMENSIONS ON SITE BEFORE COMMENCING ANY WORK OR PREPARING SHOP DRAWINGS

All Architectural drawing sheets to be cross-referenced with other relevant disciplines.

No.	Description	Date



NORTH VIEW

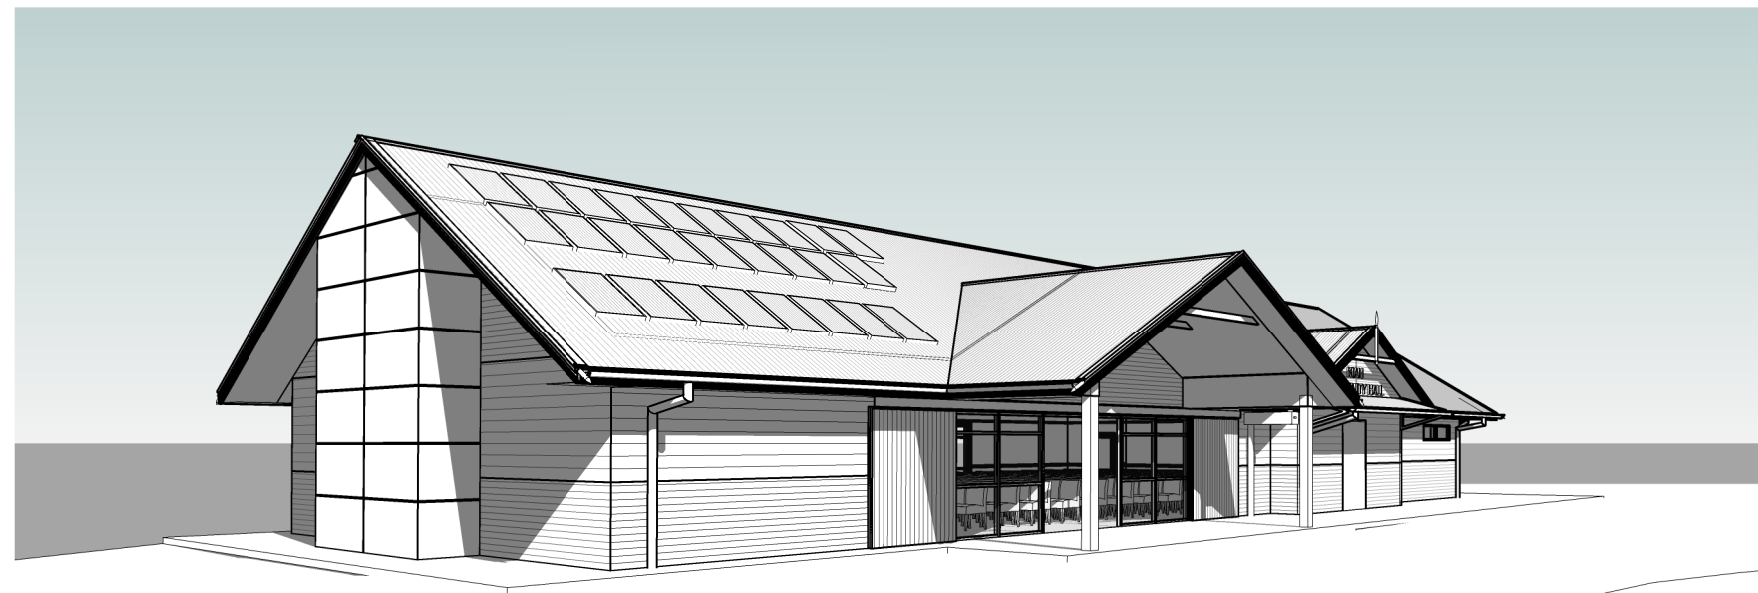

NORTH EAST VIEW


CC/ TENDER ISSUE

 FACILITY DESIGN GROUP Architecture & Construction	19 THE TERRACE CAMBEWARRA NSW 2540 PH: 02 4666 0777 E: info@fdg.com.au WEB: www.fdg.com.au DO NOT SCALE OFF DRAWINGS. WORK TO FIGURED DIMENSIONS ONLY. VERIFY DIMENSIONS ON SITE PRIOR TO COMMENCING WORK. NOMINATED ARCHITECT: STEPHEN JOHANSSON - NSW REG No. 7168	PROJECT KIAH HALL LOTS 1 & 68, DP 334799 & DP 750223, KIAH HALL ROAD THIS DRAWING IS COPYRIGHT & IS THE PROPERTY OF FACILITY DESIGN GROUP PTY LTD	CLIENT 	DRAWING TITLE PERSPECTIVES 1	
	DRAWING No. A3000	A3 PRINT SIZE	REVISION	SCALE	DATE 1/8/22


CONTRACTORS MUST VERIFY ALL DIMENSIONS ON SITE BEFORE COMMENCING ANY WORK OR PREPARING SHOP DRAWINGS

All Architectural drawing sheets to be cross-referenced with other relevant disciplines.

No.	Description	Date

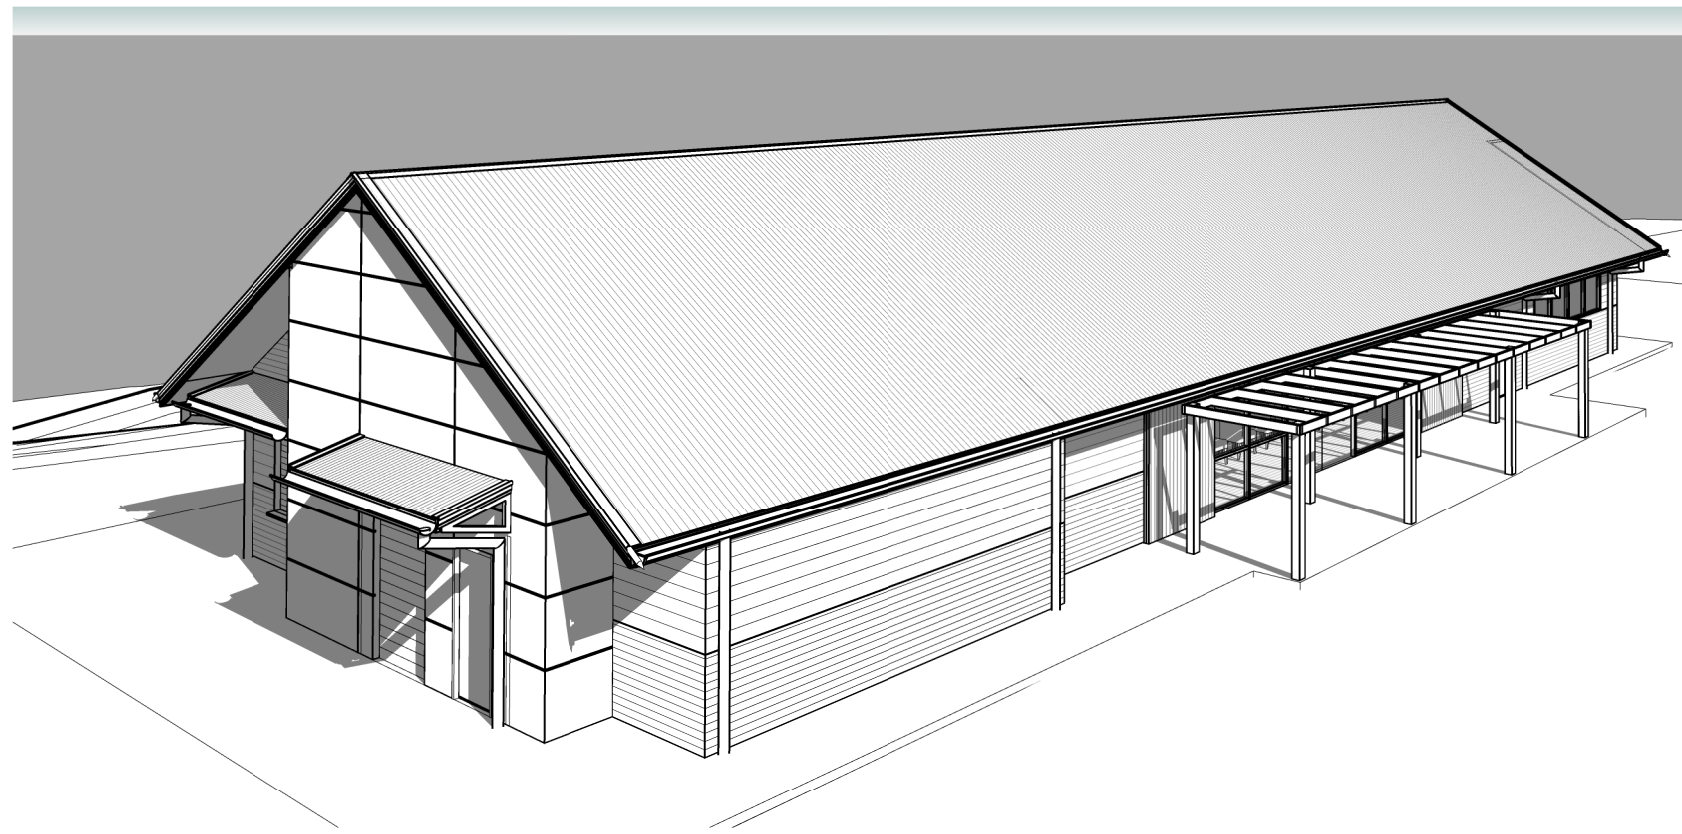

SOUTH WEST VIEW

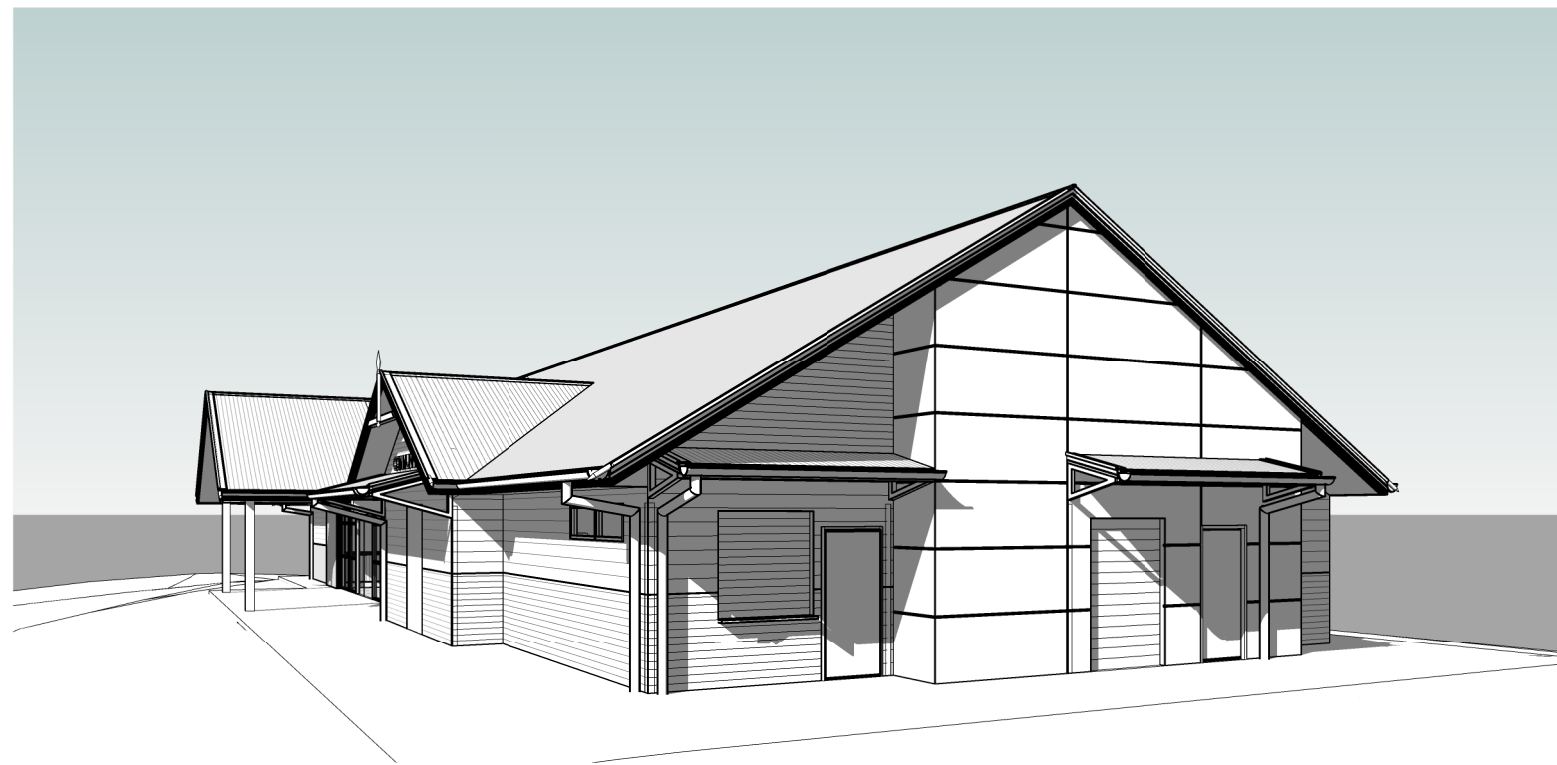


WEST VIEW

CC/ TENDER ISSUE

CONTRACTORS MUST VERIFY ALL DIMENSIONS ON SITE BEFORE COMMENCING ANY WORK OR PREPARING SHOP DRAWINGS



All Architectural drawing sheets to be cross-referenced with other relevant disciplines.

No.	Description	Date

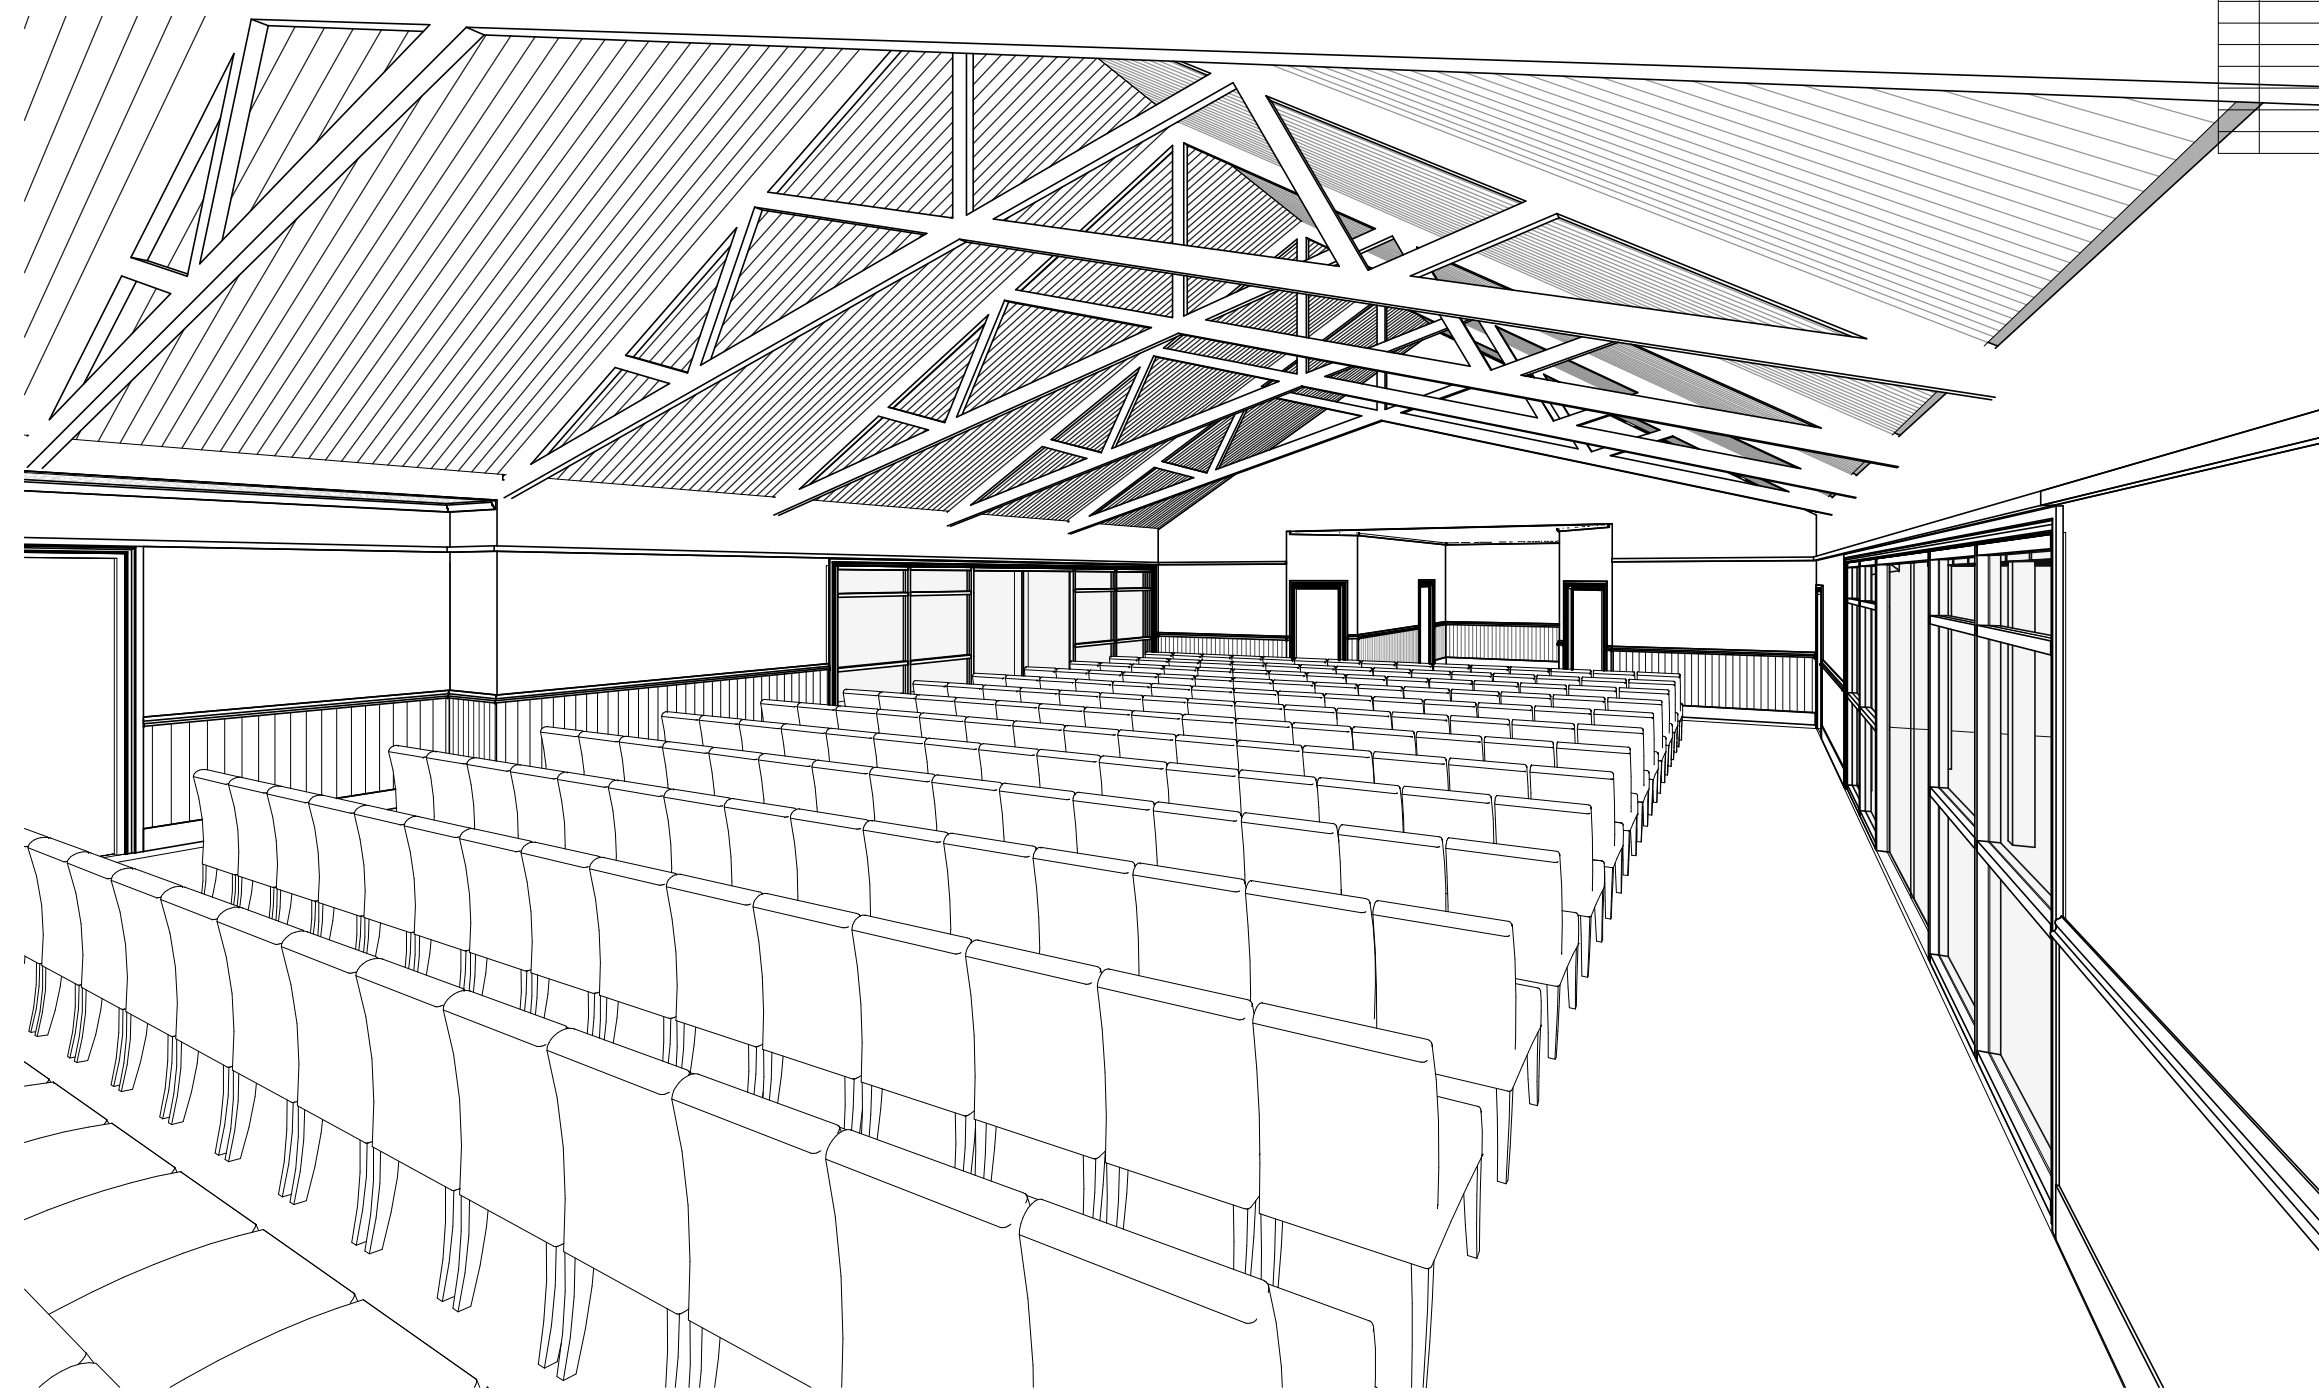

PROPOSED HALL

CC/ TENDER ISSUE

  FACILITY DESIGN GROUP Architecture & Construction	19 THE TERRACE CAMBEWARRA NSW 2540 PH: 02 4666 0777 E: info@fdg.com.au WEB: www.fdg.com.au DO NOT SCALE OFF DRAWINGS. WORK TO FIGURED DIMENSIONS ONLY. VERIFY DIMENSIONS ON SITE PRIOR TO COMMENCING WORK. NOMINATED ARCHITECT: STEPHEN JOHANSSON - NSW REG No. 7168	PROJECT KIAH HALL LOTS 1 & 68, DP 334799 & DP 750223, KIAH HALL ROAD	CLIENT 	DRAWING TITLE PERSPECTIVES 3			REVISION
		THIS DRAWING IS COPYRIGHT & IS THE PROPERTY OF FACILITY DESIGN GROUP PTY LTD		DRAWING No. A3002	A3 PRINT SIZE	SCALE	