


DRAWING SCHEDULE

AR000	COVER PAGE AND DRAWING SCHEDULE	AR800	ROOM LAYOUT SHEETS UF - KIOSK 1
AR001	SITE PLAN	AR801	ROOM LAYOUT SHEETS UF - KIOSK 1
AR002	EXISTING & DEMOLITION PLAN	AR802	ROOM LAYOUT SHEETS UF - KIOSK 2
AR003	EXISTING & DEMOLITION ELEVATIONS	AR803	ROOM LAYOUT SHEETS UF - KIOSK 2
AR100	PROPOSED UPPER FLOOR PLAN	AR804	ROOM LAYOUT SHEETS UF - KIOSK 2 STORE / CLEANERS
AR101	PROPOSED LOWER FLOOR PLAN	AR805	ROOM LAYOUT SHEETS UF - MULTI PURPOSE ROOM 3
AR102	PROPOSED LOWER LEVEL ROOF PLAN	AR806	ROOM LAYOUT SHEETS UF - RECEPTION & STORE
AR103	PROPOSED UPPER LEVEL ROOF PLAN	AR807	ROOM LAYOUT SHEETS UF - ACC BATH / TIMEKEEPER
AR104	PROPOSED FORECOURTS	AR808	ROOM LAYOUT SHEETS UF - FOYER
AR200	UPPER FLOOR SET-OUT & WALL TYPE PLAN	AR810	ROOM LAYOUT SHEETS UF - WC FEMALE
AR201	LOWER FLOOR SET-OUT & WALL TYPE PLAN	AR811	ROOM LAYOUT SHEETS UF - WC MALE
AR202	UPPER FLOOR SLAB PROFILE PLAN	AR812	ROOM LAYOUT SHEETS UF - MULTI USE SPACE 2
AR203	LOWER FLOOR SLAB PROFILE PLAN	AR813	ROOM LAYOUT SHEETS UF - MEDIA / STORAGE
AR300	UPPER FLOOR REFLECTED CEILING PLAN	AR814	ROOM LAYOUT SHEETS UF - PUBLIC WC
AR301	LOWER FLOOR REFLECTED CEILING PLAN	AR815	ROOM LAYOUT SHEETS UF - CLEANERS ROOM / ACC WC
AR400	UPPER FLOOR FLOOR FINISHES PLAN	AR816	ROOM LAYOUT SHEETS UF - MULTI PURPOSE ROOM 1
AR401	LOWER FLOOR FLOOR FINISHES PLAN	AR817	ROOM LAYOUT SHEETS UF - GALLERY 1
AR501	WINDOW & DOOR SCHEDULE - SHEET 1	AR818	ROOM LAYOUT SHEETS UF - VIEWING AREA
AR502	WINDOW & DOOR SCHEDULE - SHEET 2	AR820	ROOM LAYOUT SHEETS UF - GALLERY 2
AR600	PROPOSED ELEVATIONS	AR821	ROOM LAYOUT SHEETS GF - FOYER
AR601	PROPOSED SECTIONS	AR822	ROOM LAYOUT SHEETS GF - FIRST AID / TRAINERS
AR610	SECTION DETAILS - SHEET 1	AR823	ROOM LAYOUT SHEETS GF - OFFICE / BATH T1
AR620	STAIR 1 LIFT & STAIR 2 DETAILS	AR824	ROOM LAYOUT SHEETS GF - CHANGE 1A / 1B & 2A / 2B
AR621	STAIRS 3, 4 & 5 AND RAMP 1 & 2 DETAILS	AR825	ROOM LAYOUT SHEETS GF - UMPIRE 1A / 1B
AR622	STAIRS 5 & 6 DETAILS	AR826	ROOM LAYOUT SHEETS GF - ACC WC / TOILET T2
AR623	STAIRS 7 & 8 & 9 AND RAMP DETAILS	AR827	ROOM LAYOUT SHEETS GF - CHANGE 3A / 3B
AR624	BALUSTRADE DETAILS - TYPE 1	AR828	ROOM LAYOUT SHEETS GF - CHANGE 3A / 3B
AR625	BALUSTRADE DETAILS - TYPE 2, 3 & 4	AR829	ROOM LAYOUT SHEETS GF - BATH T3 / ACC BATH
		AR830	ROOM LAYOUT SHEETS GF - ANTE / CLEANERS CBD
		AR831	ROOM LAYOUT SHEETS GF - CHANGE 5A / 5B
		AR832	ROOM LAYOUT SHEETS GF - CHANGE 5A / 5B
		AR833	ROOM LAYOUT SHEETS GF - MEETING / STORE T2
		AR834	ROOM LAYOUT SHEETS GF - STORE RUGBY
		AR835	ROOM LAYOUT SHEETS GF - STORE GENERAL
		AR836	ROOM LAYOUT SHEETS GF - REFEREES / STORE
		AR837	ROOM LAYOUT SHEETS GF - STORE / CLEANER
		AR838	ROOM LAYOUT SHEETS GF - GALLERY
		AR839	ROOM LAYOUT SHEETS GF - STORE SOCCER
		AR840	ROOM LAYOUT SHEETS GF - STORE CRICKET
		AR841	JOINERY DETAILS
		AR842	JOINERY DETAILS
		AR843	JOINERY DETAILS
		AR844	JOINERY DETAILS

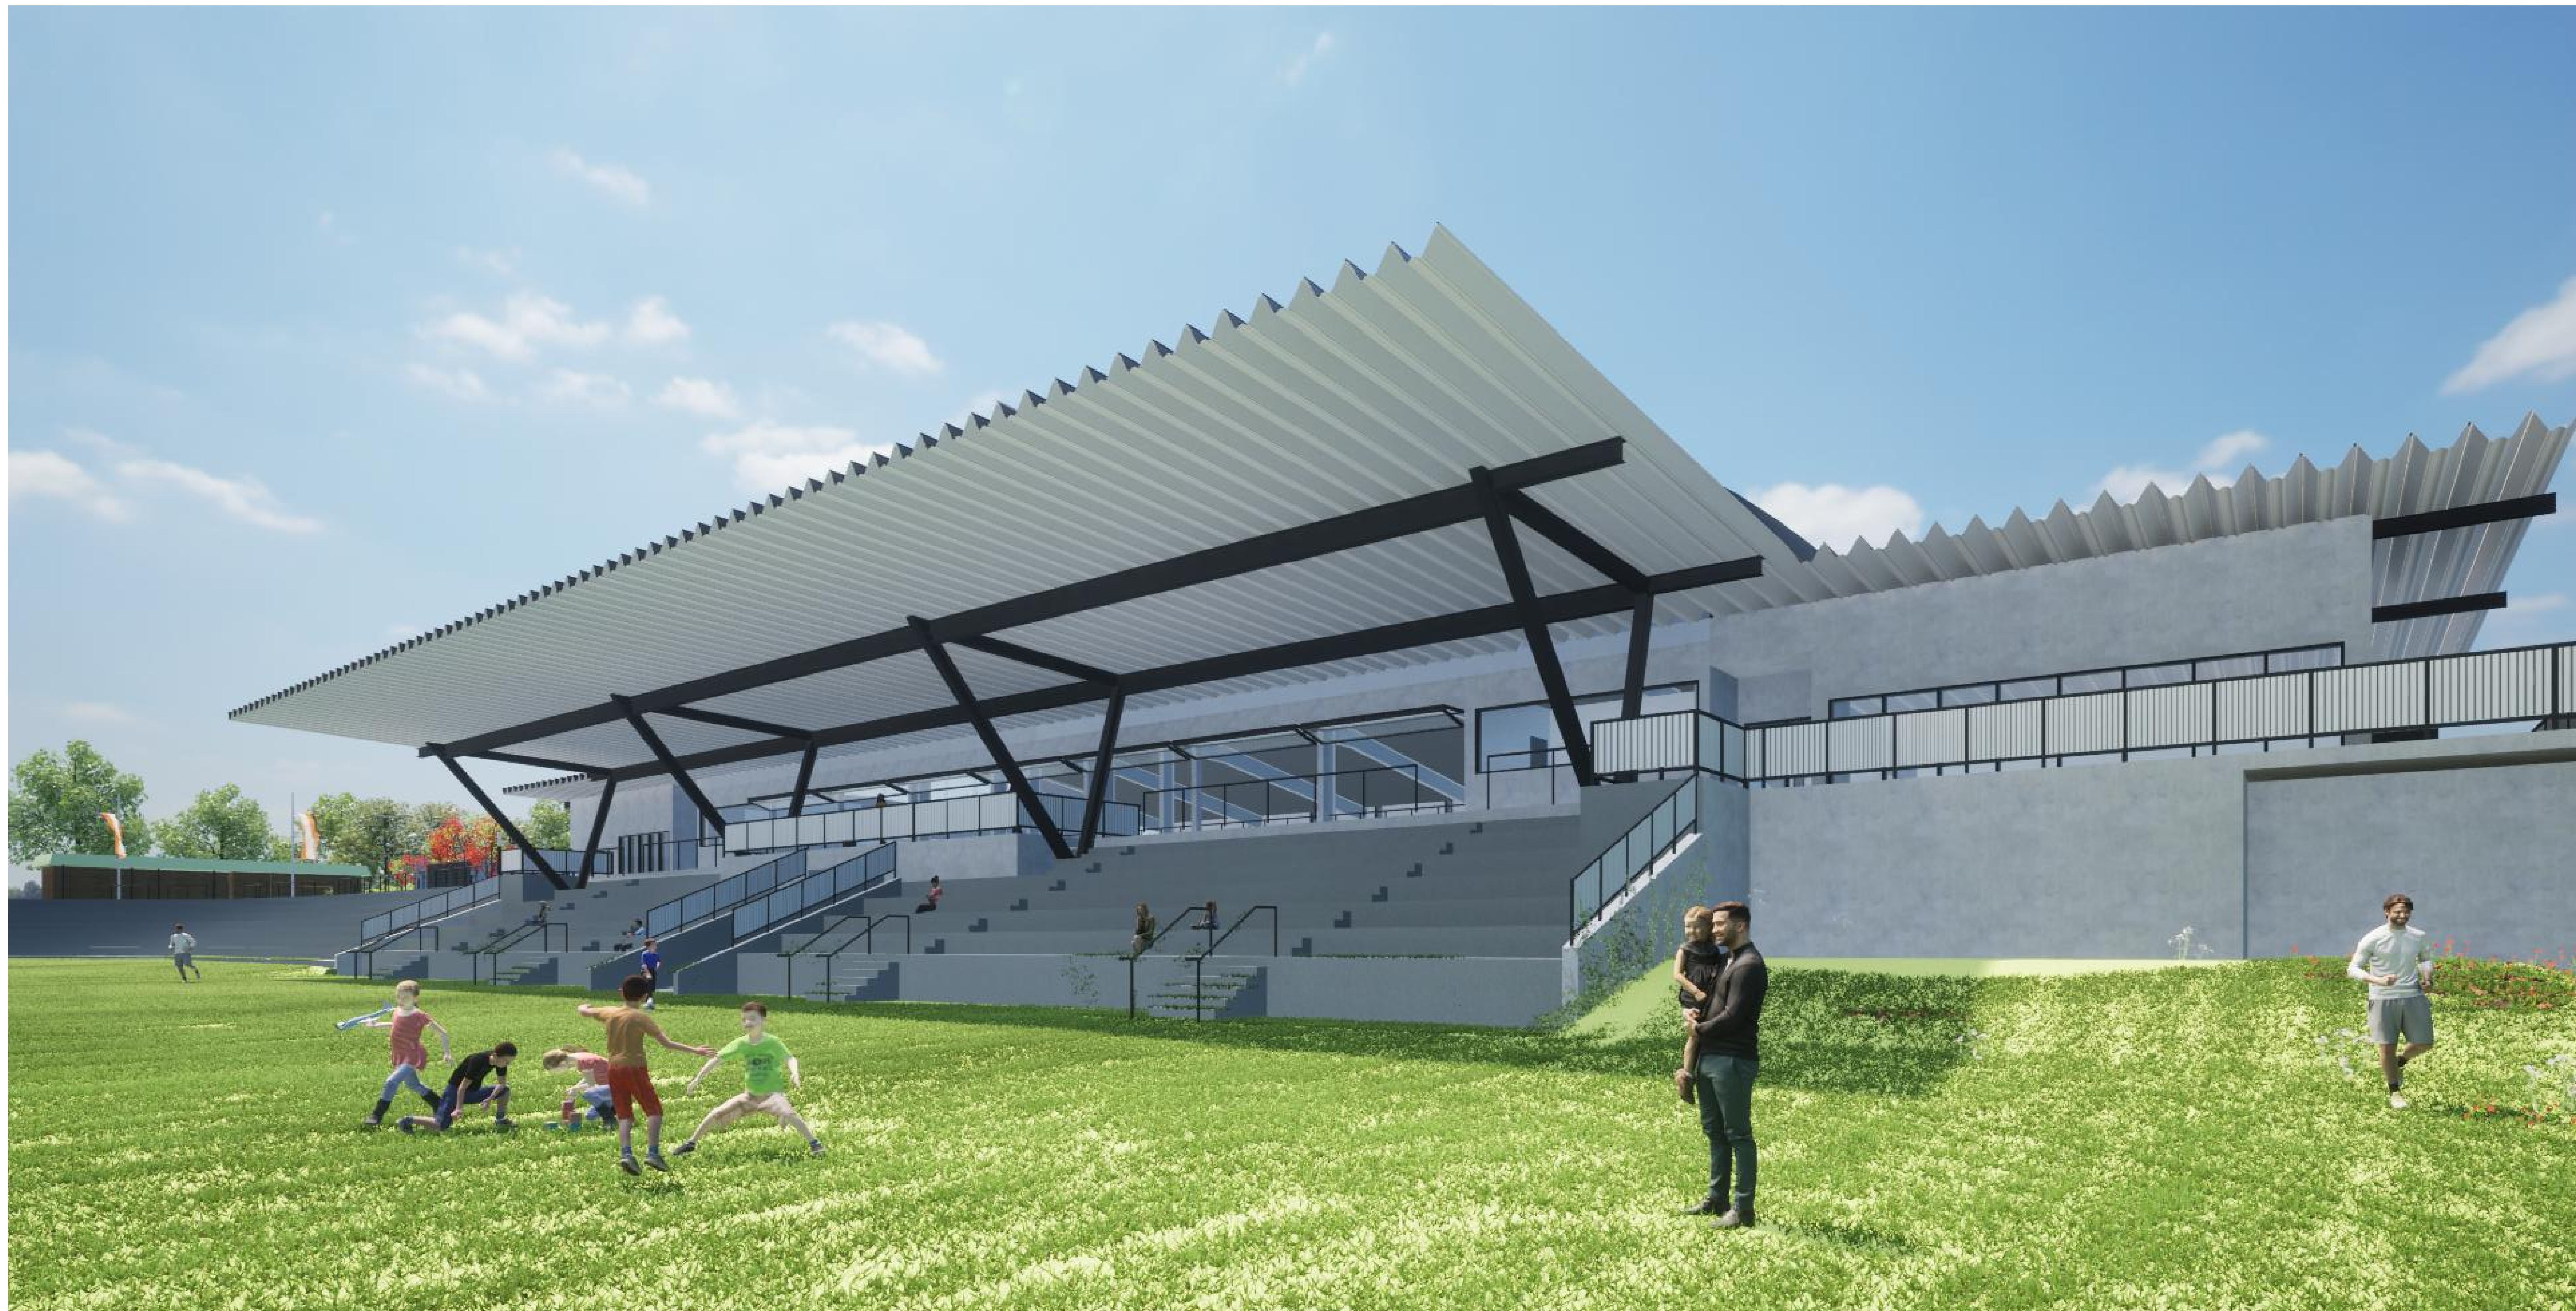

DATE	REVISION	BY
24.05.21	ISSUED FOR CONSTRUCTION	NISH

Builders / Contractors shall verify all dimensions before the commencement of any works. Figured dimensions shall take precedence over scaled work. Work shall conform to the Specification, other drawings and job dimensions. This drawing is Copyright and no part of this drawing may be reproduced or used without the written permission of N2SH Pty. Ltd.

CLIENT: BEGA VALLEY SHIRE COUNCIL

PROJECT: BEGA SPORTS COMPLEX

DRAWING NO: AR000 REVISION: 01


DRAWING TITLE: COVER PAGE

JOB No: 20092 SCALE: N.T.S. @ B1

DRAWN BY: CHECKED: CP

DATE: DEC 2021 SHEET No:

GEORGE GRIFFIN OVAL

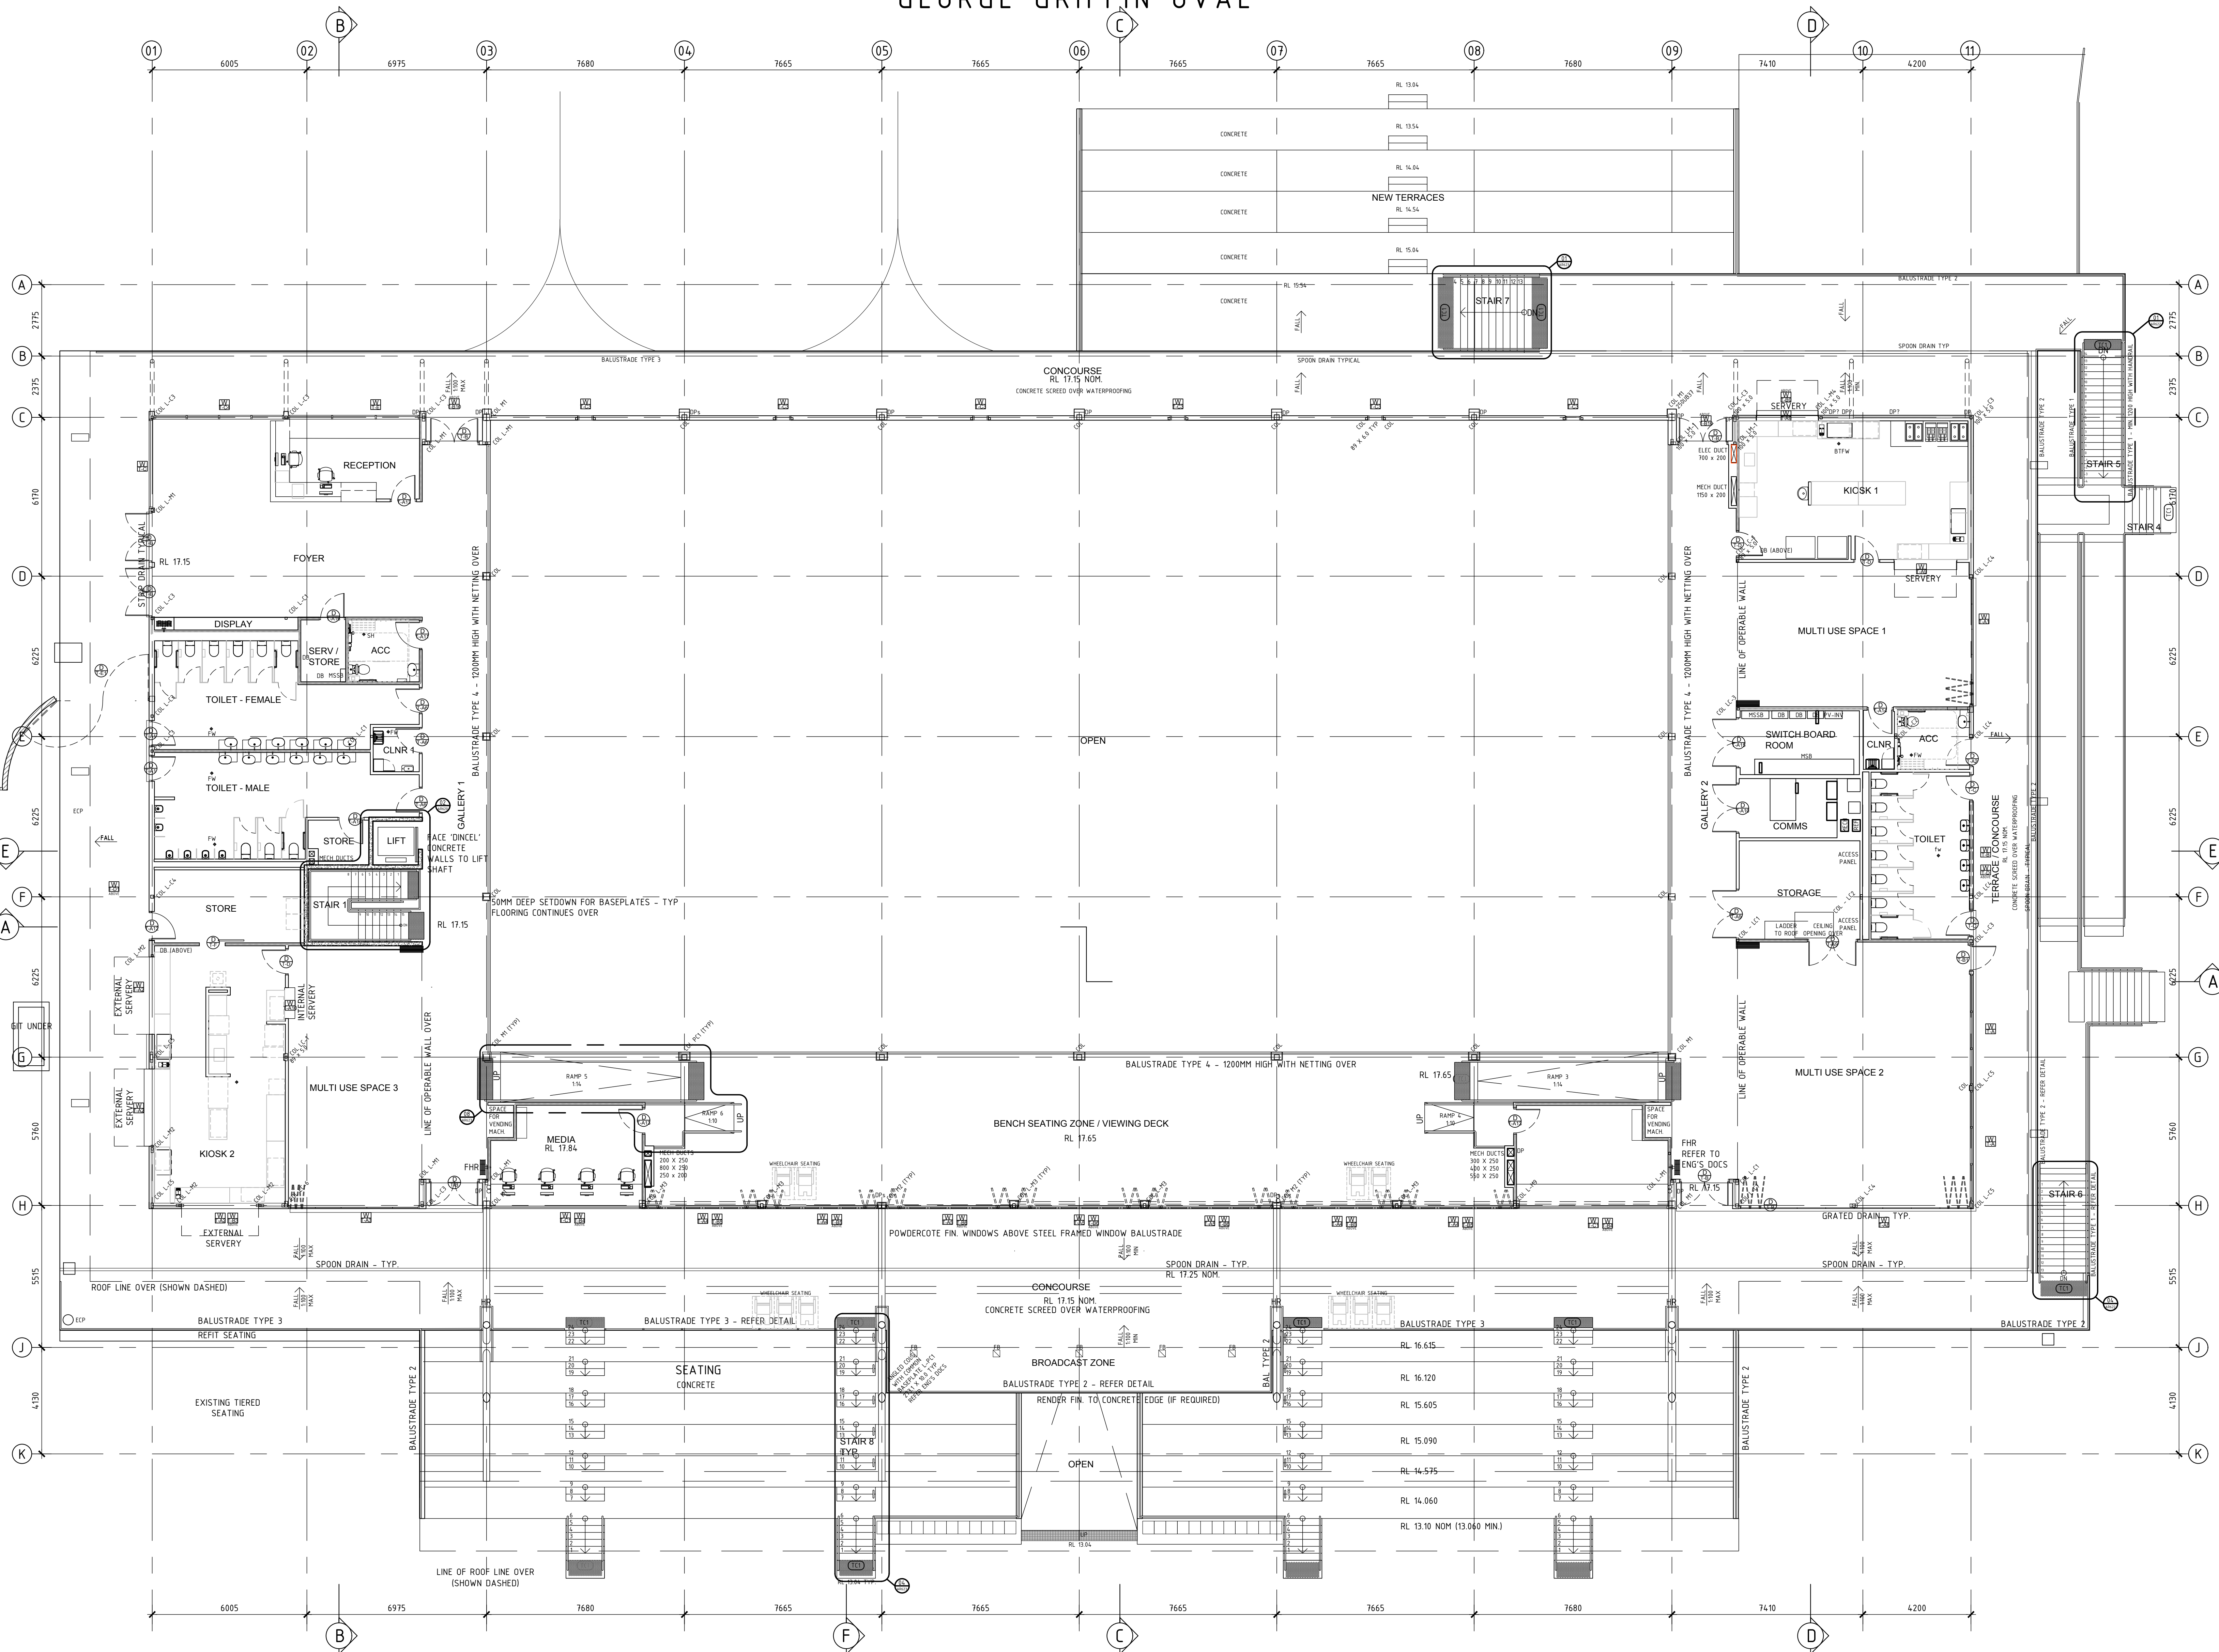

BEGA RECREATION RESERVE

DATE	REVISION	BY
11.06.24	REVISED FOR CONSTRUCTION	NESH
10.05.24	ISSUED FOR CONSTRUCTION	NESH

NORTH
 This drawing is Copyright and no part of this drawing may be reproduced or used without the express written permission of n2sh Pty. Ltd.


Builders / Contractors shall verify all dimensions before the commencement of any work. Figured dimensions shall take precedence over scaled work. Any discrepancies shall be brought to the attention of the Architect.
 Refer to Schedules for materials, finishes, fittings and fixtures codes and selections. This drawing to be read in conjunction with the Specification, Schedules and other drawings.
 Works shall conform with NCC, Australian Standards, Authority Requirements and relevant manufacturer requirements unless otherwise stated.

CLIENT: BEGA VALLEY SHIRE COUNCIL
 PROJECT: BEGA SPORTS COMPLEX

DRAWING No: AR100
 REVISION: 02
 DRAWING TITLE: PROPOSED UPPER FLOOR PLAN

JOB No: 20092
 SCALE: 1:100 @ B1
 DRAWN BY: CM
 CHECKED: CP
 DATE: DECEMBER 2021
 SHEET No:

GEORGE GRIFFIN OVAL

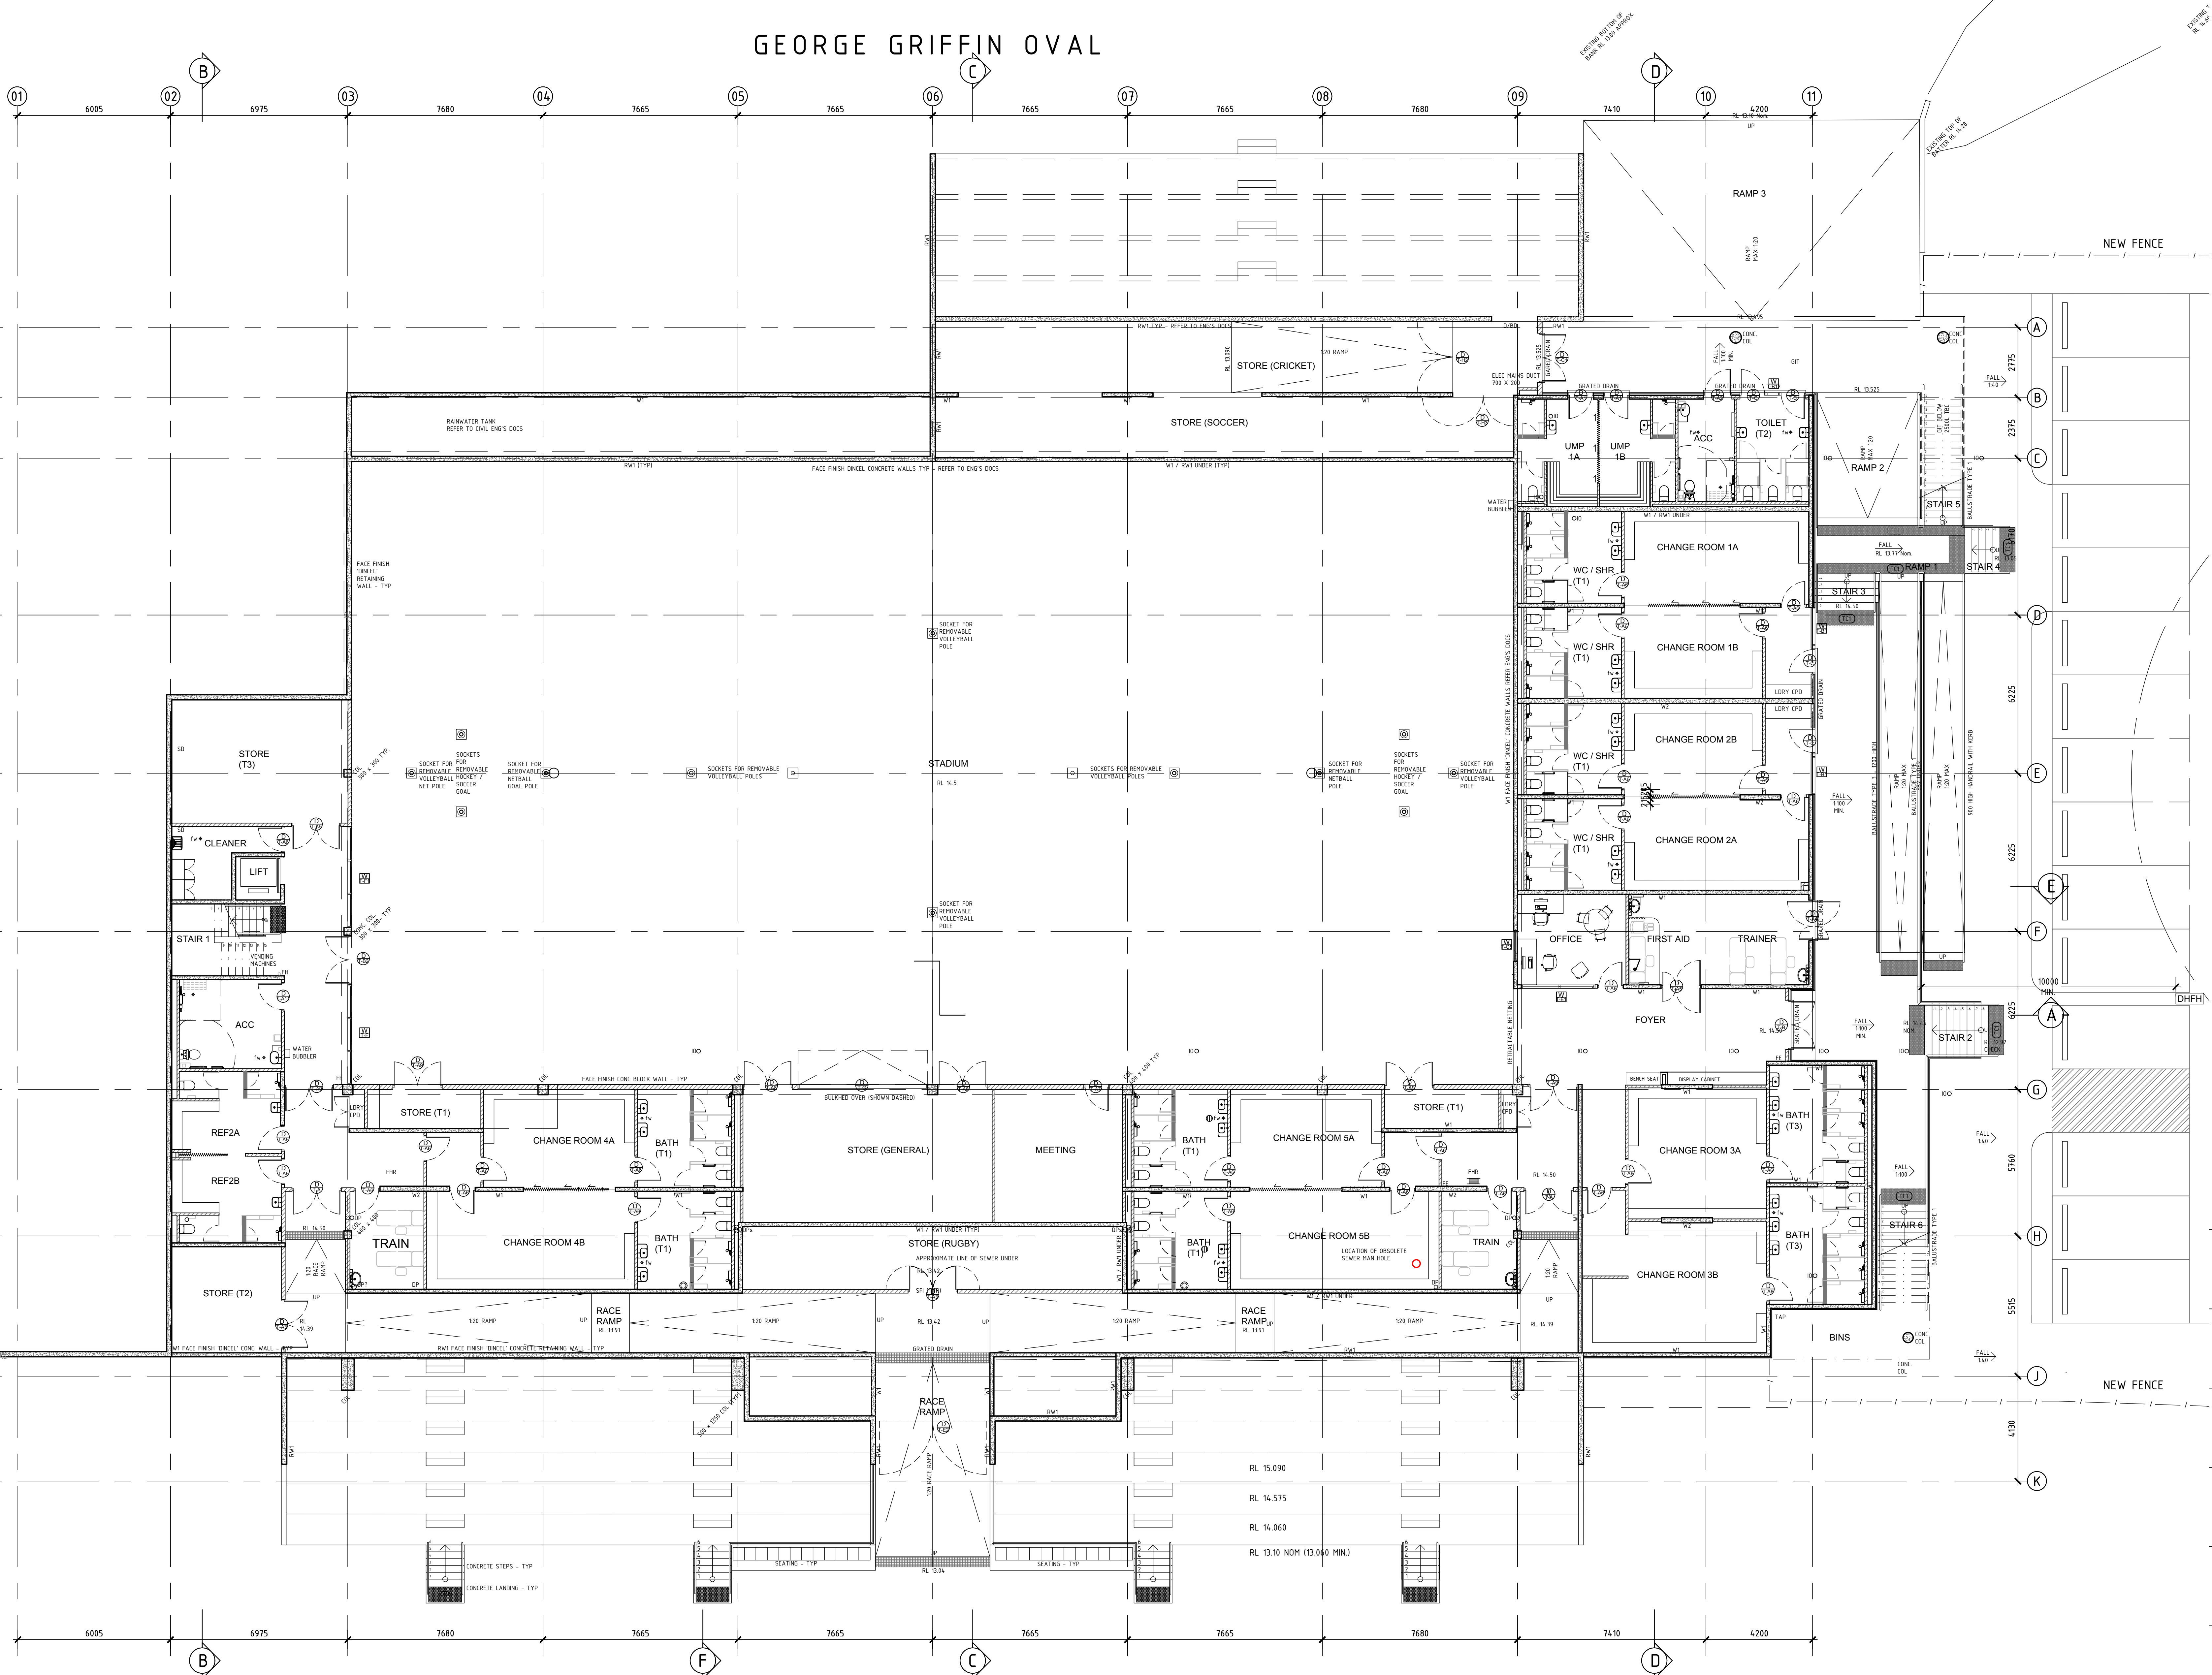

DATE	REVISION	BY
11.06.24	REVISED ISSUED FOR CONSTRUCTION	N2SH
10.05.24	ISSUED FOR CONSTRUCTION	N2SH

NORTH
 This drawing is Copyright and no part of this drawing may be reproduced or used without the express written permission of N2SH Pty. Ltd.

Builders / Contractors shall verify all dimensions before the commencement of any work. Figured dimensions shall take precedence over scaled work. Any discrepancies shall be brought to the attention of the Architect.
 Refer to Schedules for materials, finishes, fittings and fixtures codes and selections. This drawing to be read in conjunction with the Specification, Schedules and other drawings.
 Works shall conform with NCC, Australian Standards, Authority Requirements and relevant manufacturer requirements unless otherwise stated.





CLIENT: BEGA VALLEY SHIRE COUNCIL
 PROJECT: BEGA SPORTS COMPLEX

DRAWING No: AR101
 REVISION: 02
 DRAWING TITLE: PROPOSED LOWER FLOOR PLAN

JOB No: 20092
 SCALE: 1:100 @ B1
 DRAWN BY: CM
 CHECKED: CP
 DATE: DECEMBER 2021
 SHEET No:



BEGA RECREATION RESERVE

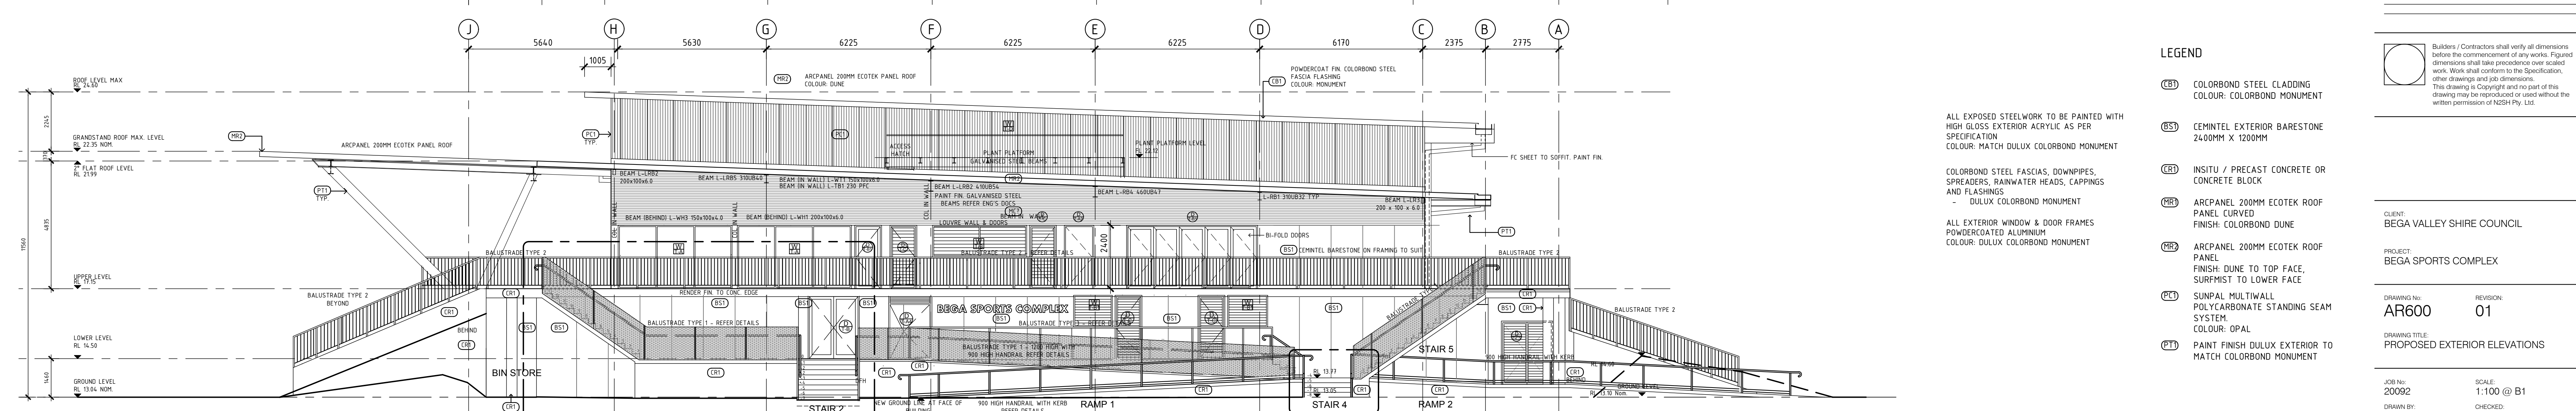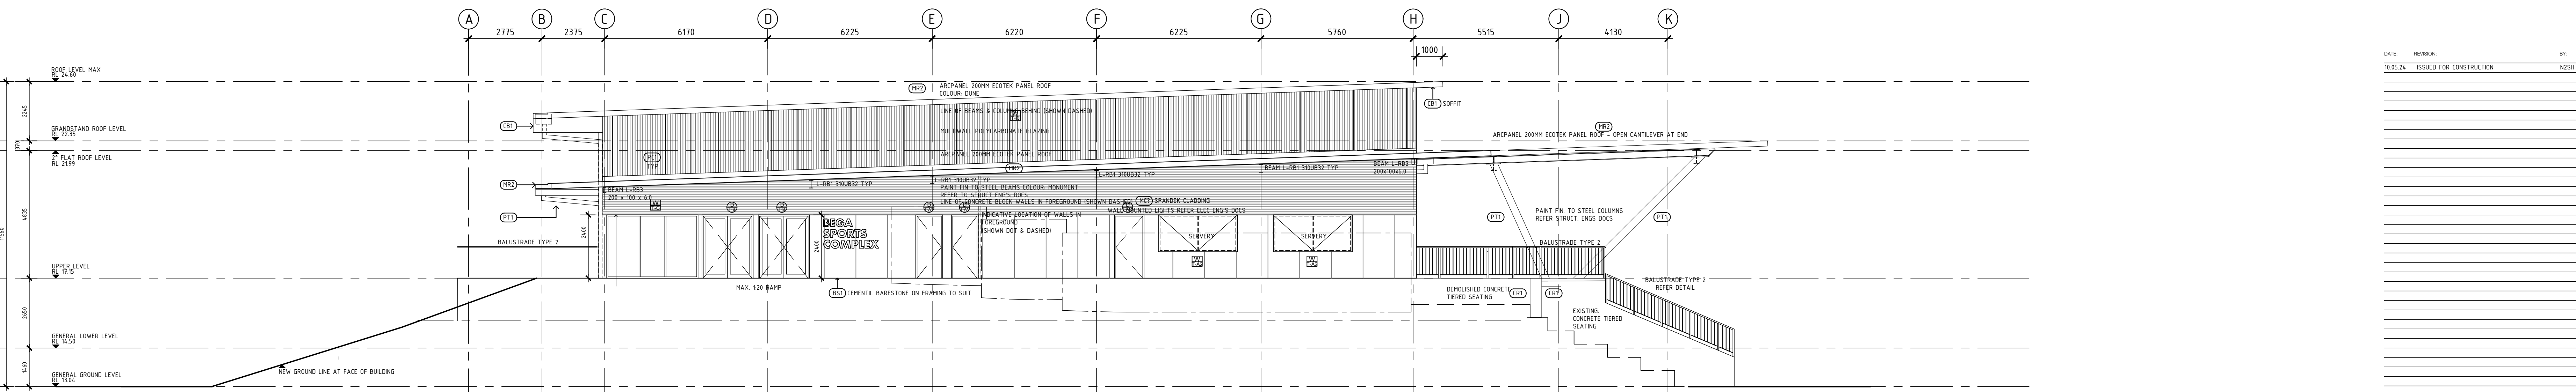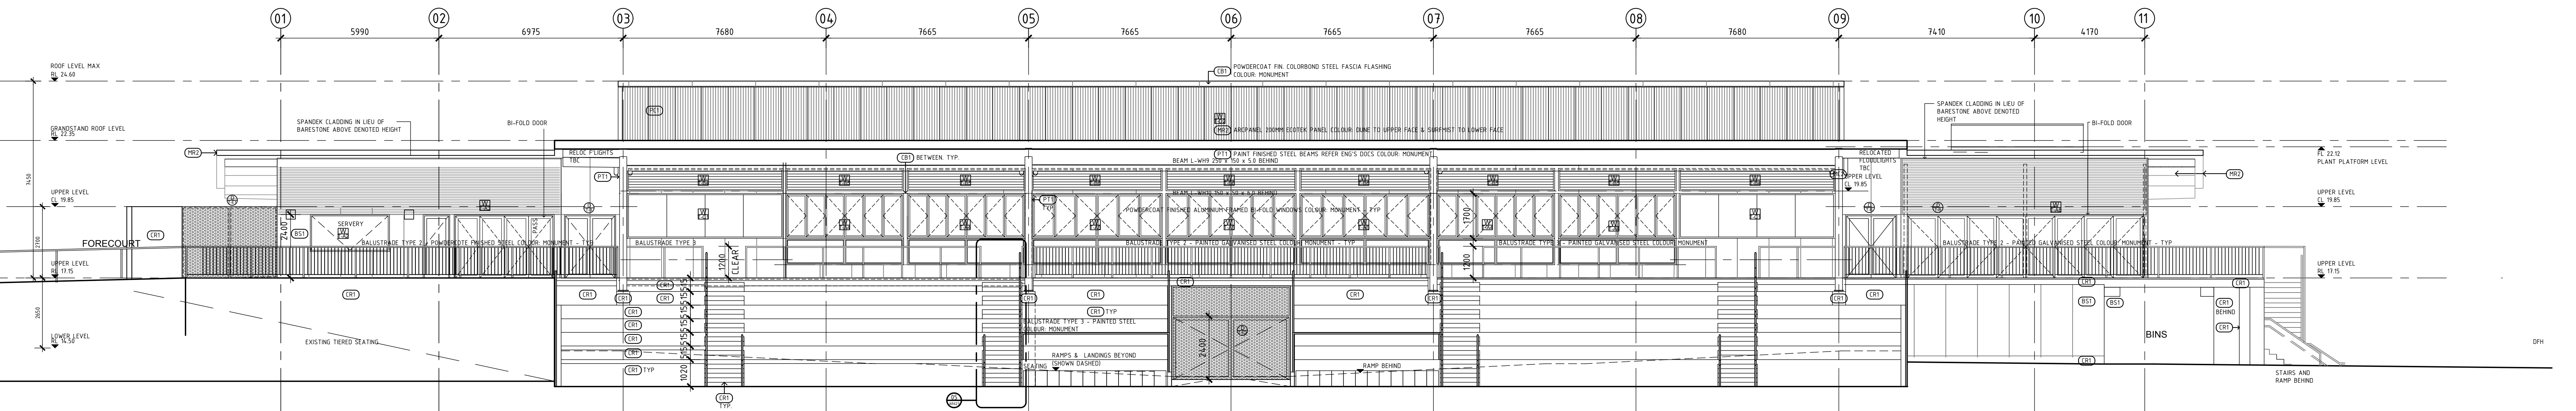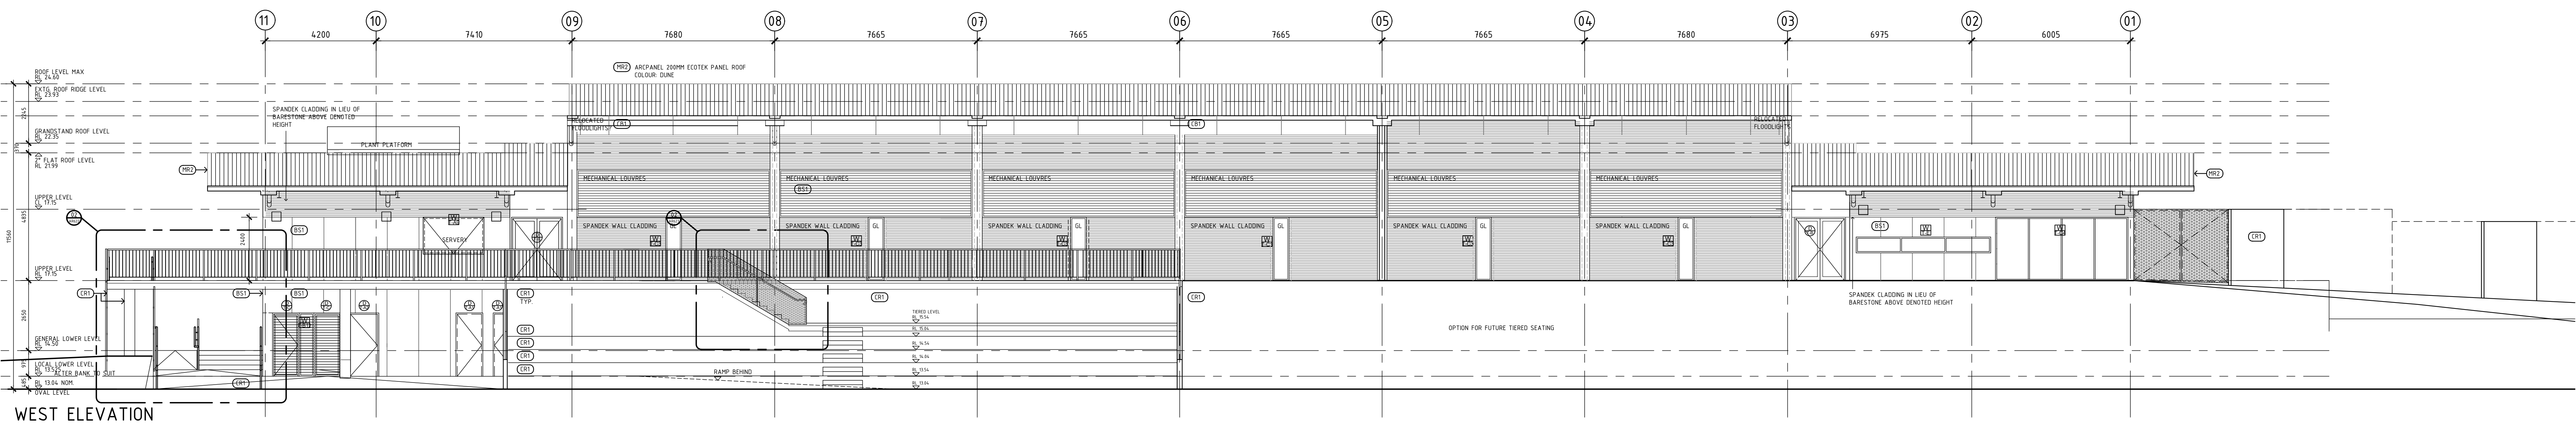

NORTH ELEVATION

LEGEND

- (CB) COLORBOND STEEL CLADDING
COLOUR: COLORBOND MONUMENT
 - (BS) CEMENTITE EXTERIOR BARESTONE
2400MM X 1200MM
 - (CE) INSITU / PRECAST CONCRETE OR
CONCRETE BLOCK
 - (CR) ARCPANEL 200MM ECOTEK ROOF
PANEL CURVED
FINISH: COLORBOND DUNE
 - (CRP) ARCPANEL 200MM ECOTEK ROOF
PANEL
FINISH: DUNE TO TOP FACE,
SURFMIST TO LOWER FACE
 - (PT) SUNPAL MULTIWALL
POLYCARBONATE STANDING SEAM
SYSTEM
COLOUR: OPAL
 - (PT) PAINT FINISH DULUX EXTERIOR TO
MATCH COLORBOND MONUMENT
- ALL EXPOSED STEELWORK TO BE PAINTED WITH
HIGH GLOSS EXTERIOR ACRYLIC AS PER
SPECIFICATION
COLOUR: MATCH DULUX COLORBOND MONUMENT
- COLORBOND STEEL FASCIAS, DOWNPIPES,
SPREADERS, RAINWATER HEADS, CAPPINGS
AND FLASHINGS
- DULUX COLORBOND MONUMENT
- ALL EXTERIOR WINDOW & DOOR FRAMES
POWDERCOATED ALUMINUM
COLOUR: DULUX COLORBOND MONUMENT

DATE	REVISION	BY
18.09.24	ISSUED FOR CONSTRUCTION	N2SH

Builders / Contractors shall verify all dimensions
before the commencement of any works. Figured
dimensions shall take precedence over scaled
work. Work shall conform to the Specifications,
other drawings and job dimensions.
This drawing is Copyright and no part of this
drawing may be reproduced or used without the
written permission of N2SH Pty. Ltd.

CLIENT: BEGA VALLEY SHIRE COUNCIL
PROJECT: BEGA SPORTS COMPLEX

DRAWING NO: AR600
REVISION: 01
DRAWING TITLE: PROPOSED EXTERIOR ELEVATIONS

JOB NO: 20092
SCALE: 1:100 @ B1
DRAWN BY: CM/JWO/JZ
CHECKED: CP
DATE: NOV 2023
SHEET NO: