


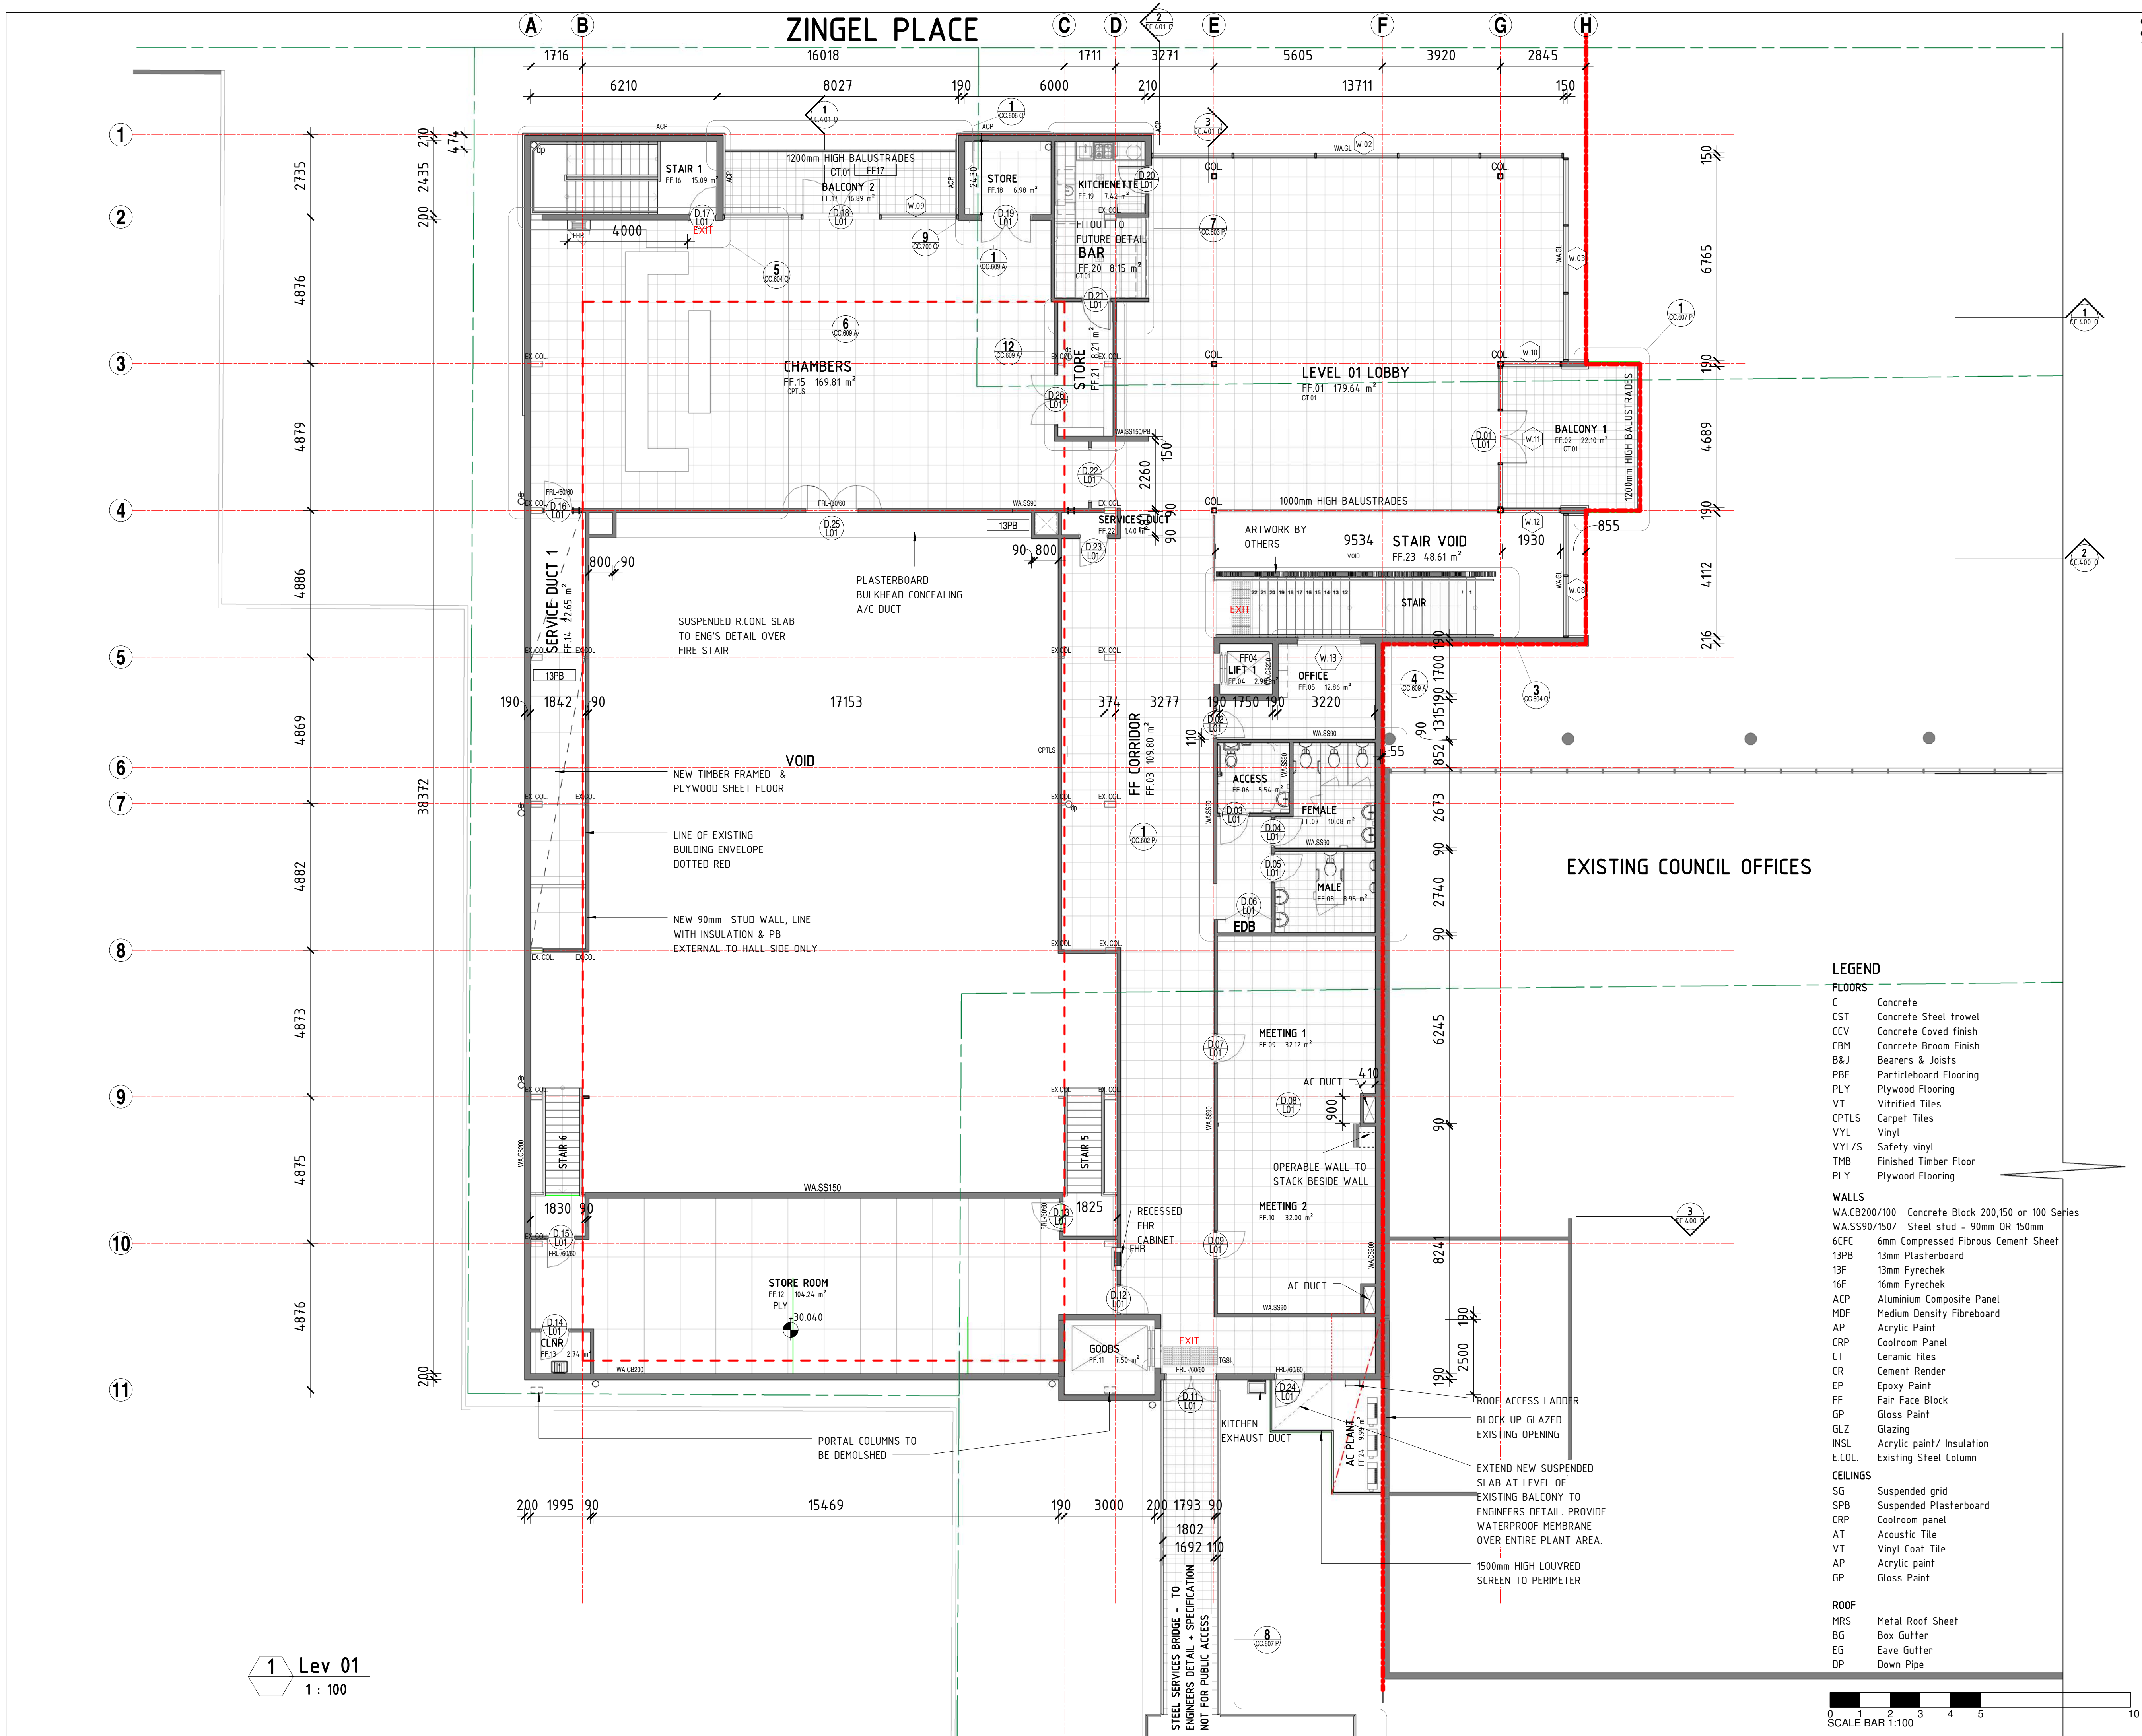

CONTRACTORS MUST VERIFY ALL DIMENSIONS ON SITE BEFORE COMMENCING ANY WORK OR PREPARING SHOP DRAWINGS

All Architectural drawing sheets to be cross-referenced with other relevant disciplines.

KITCHEN & BAR LAYOUTS BY OTHERS ADDED, ADDITIONAL WALLS TO PANTRY ADDED	31.07.2014	M
ROOF UPDATE, DOWNPIPES UPDATE, GFL MINOR INTERNAL WALL ADJUSTMENTS	27.06.2014	L
ROOF UPDATE, DOWNPIPES UPDATE, FRL NOTES ADDED, DOOR SCHEDULE UPDATED, SERVICES UPDATE	05.06.2014	K
GFL OPERABLE WALL HT. CHANGED, PASSENGER LIFT/SHAFTH ALTERED, A/C RISER POSITION ALTERED	12.05.2014	J
GFL STAIRS WEST + ENTRY EXIT DOORS EAST, CHAIR STORE WALLS + DOORS ADDED, KITCHEN + BAR DETAIL DELETED, FFL GLAZING TO HALL + CHAMBERS DELETED, FFL PERIMETER HALL WALL TYPES ALTERED	02.05.2014	H
GOODS LIFT, SOUTH COURTYARD RECONFIGURED, EDB POSITION, RELOCATED STAIRS + 9, BRIDGE MOVED	09.04.2014	F
BACK OF STAGE, STAIRS, STRUCTURE ALTERED	22.01.2014	C
LEV 00 MALE AMENITIES ALTERED, ALL LIFT SHAFTS ADJUSTED	16.01.2014	B

ISSUE	DATE	REV
ADDED FINISHES KEY TO ALL ROOMS, AC RISER DUCT REPOSITIONED	08.10.2014	N
GENERAL UPDATE - SEE SCHEDULE	31.10.2014	O
GENERAL UPDATE - SEE SCHEDULE INCLUDING JOINERY	23.12.2014	P

BUILDER

HINES CONSTRUCTIONS Pty Ltd
18 KEEPEL STREET, BATHURST NSW 2796
P: 02 6324 1222 F: 02 6324 1818
E: info@hinesconstructions.com.au
W: www.hinesconstructions.com.au

MECHANICAL CONSULTANT

BATEMANS BAY COOL-IT Pty. Ltd
AIR CONDITIONING COMMERCIAL REFRIGERATION
1/101-1/102 COOL-IT ROAD, BATEMANS BAY NSW 2526
P: 02 4472 8098 F: 02 4472 8098

STRUCTURAL ENGINEER

ECLIPSE CONSULTING ENGINEERS
ECLIPSE Consulting Engineers Pty Ltd
304-306 GERRARD STREET, BATHURST NSW 2796
P: 02 6324 1222 F: 02 6324 1818
E: info@eclipse-engineers.com.au

ELECTRICAL ENGINEER

SPECTRUM ENGINEERING SOLUTIONS
SPECTRUM ENGINEERING SOLUTIONS
1/101-1/102 COOL-IT ROAD, BATEMANS BAY NSW 2526
P: 02 4472 8098 F: 02 4472 8098

HYDRAULIC ENGINEER

HYDRAULIC DESIGN GROUP
BLOCK 16 COOKARTOOL ROAD, PO BOX 31 MANLY NSW 2095
P: 02 9410 9900 F: 02 9410 9900
E: info@hddg.com.au

DESIGN ARCHITECT:

Facility Design Group
1/101-1/102 COOL-IT ROAD, BATEMANS BAY NSW 2526
P: 02 4472 8098 F: 02 4472 8098
E: info@hddg.com.au

CLIENT:

Bega Valley Shire Council

PROJECT NAME:
PROPOSED BEGA CIVIC CENTRE REDEVELOPMENT

PROJECT ADDRESS:
ZINGEL PLACE, BEGA

DRAWING TITLE:
LEVEL 01 FLOOR PLAN

A1 PRINT SIZE

DATE: 21.11.2014 **DRAWING NO.**

SCALE: 1 : 100 **CC.101 P**

JOB NO.: W.192 DD7

DRAWN BY: **CHECKED BY:** S. JOHANSSON

COPYRIGHT FACILITY DESIGN GROUP PTY. LIMITED. ALL RIGHTS RESERVED. DO NOT SCALE OFF DRAWINGS. WORK TO FIGURED DIMENSIONS ONLY. VERIFY DIMENSIONS ON SITE PRIOR TO COMMENCING WORK.