
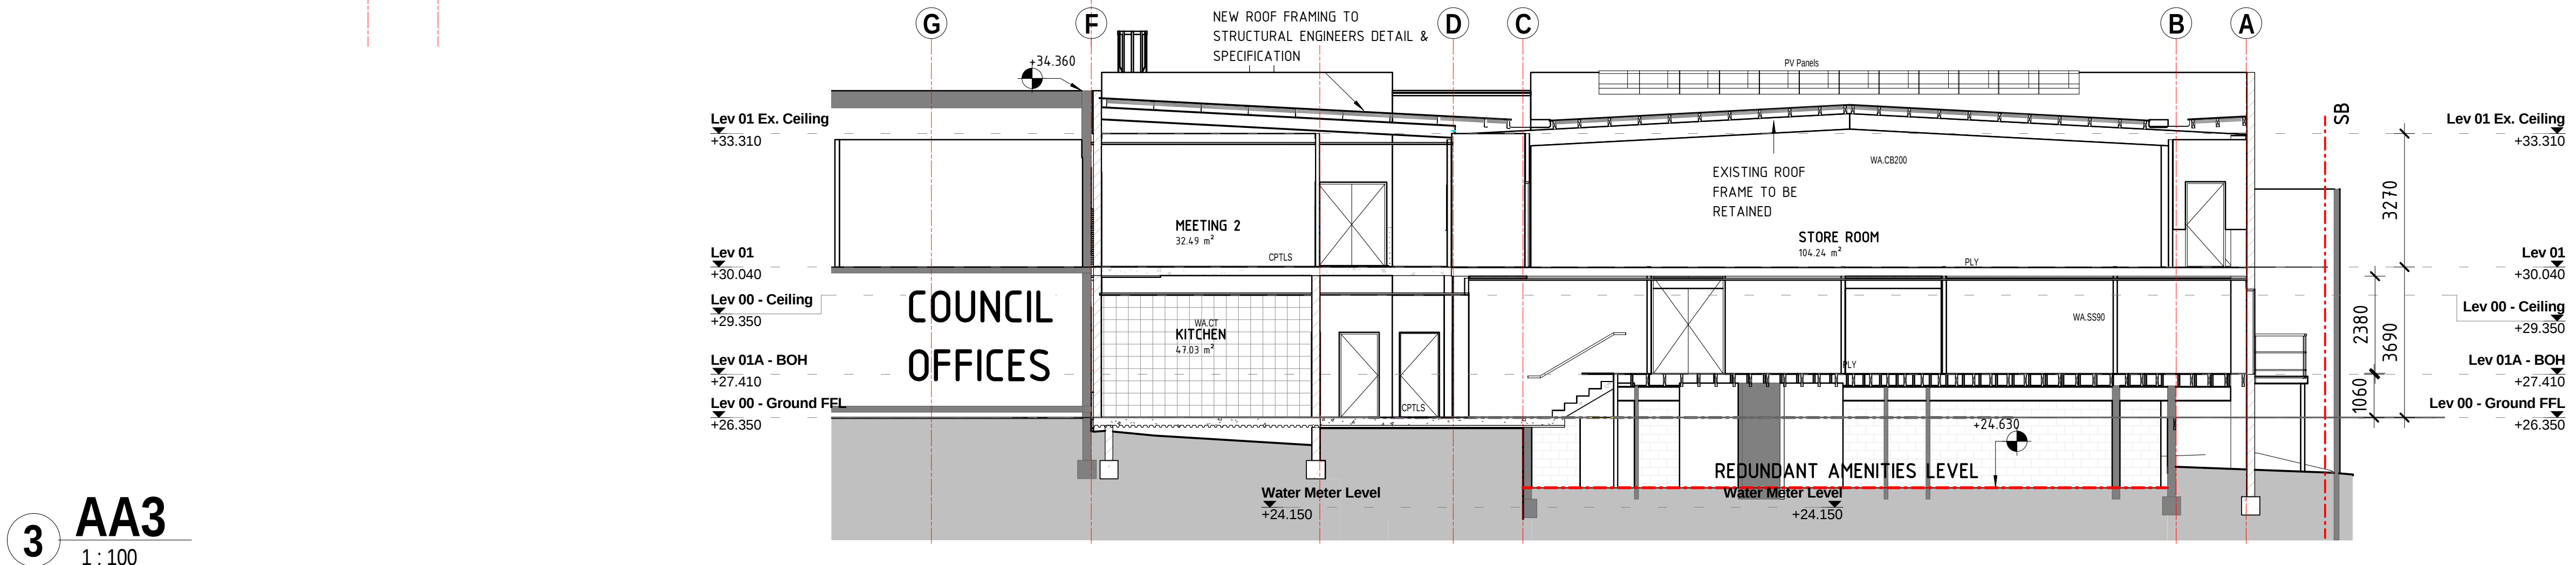
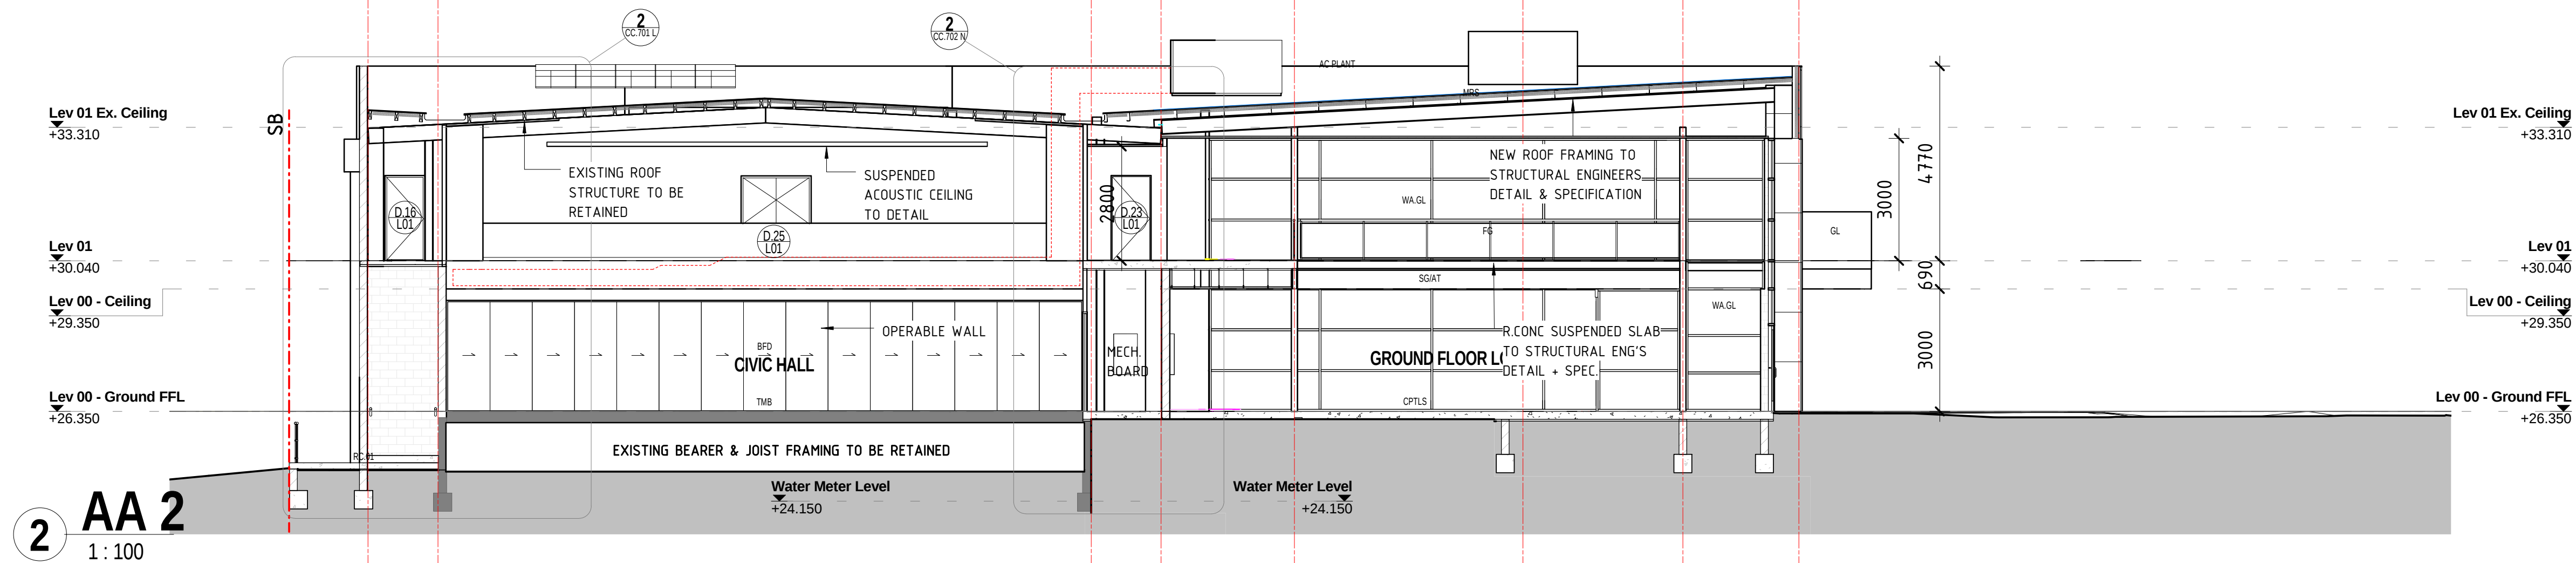


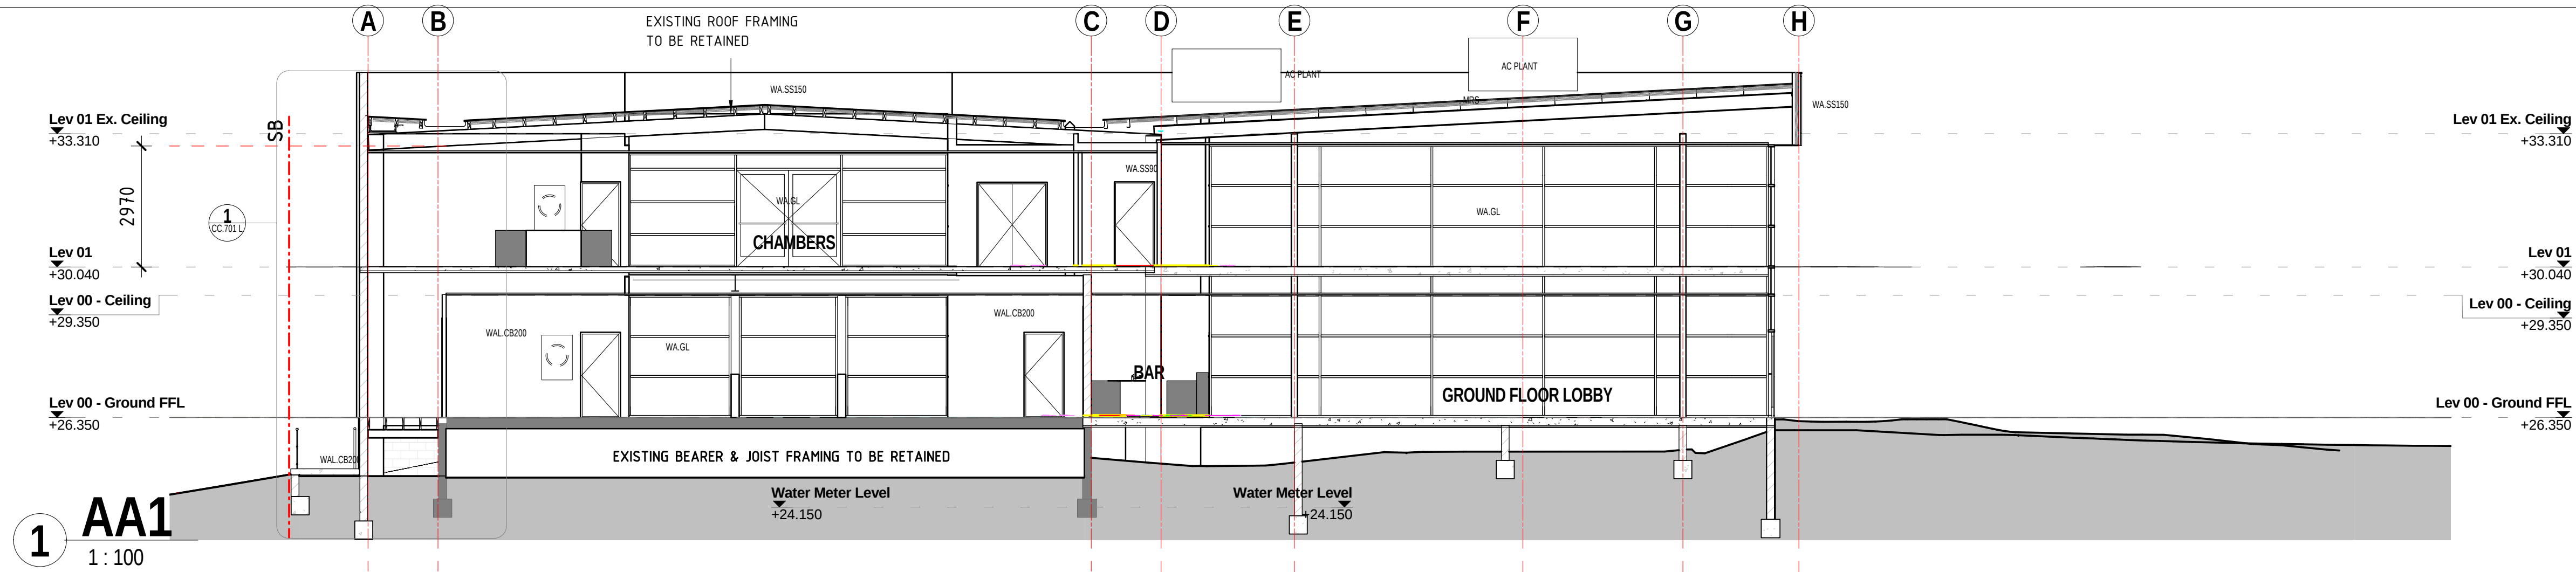

LEGEND

FLOORS	
C	Concrete
CST	Concrete Steel trowel
CCV	Concrete Coved finish
CBM	Concrete Broom Finish
B&J	Beams & Joists
PBF	Particleboard Flooring
PLY	Plywood Flooring
VT	Vitrified Tiles
CPTLS	Carpet Tiles
VYL	Vinyl
VYL/S	Safety vinyl
TMB	Finished Timber Floor
PLY	Plywood Flooring

WALLS	
WA.CB200/100	Concrete Block 200,150 or 100 Series
WA.SS90/150/	Steel stud - 90mm OR 150mm
6VB	6mm Villaboard
10/13PB	10mm OR 13mm Plasterboard
13FYRC	13mm Fyrecheck
12Vitrabond	12mm JH Vitrabond Cladding
MDF	Medium Density Fibreboard
9CFC	9mm Compressed Fibrous Cement Sheet
AP	Acrylic Paint
CRP	Coolroom Panel
CT	Ceramic tiles
CR	Cement Render
EP	Epoxy Paint
FF	Fair Face Block
GP	Gloss Paint
GLZ	Glazing
INSL	Acrylic paint/ Insulation
E.COL	Existing Steel Column

CEILING	
SG	Suspended grid
SPB	Suspended Plasterboard
CRP	Coolroom panel
AT	Acoustic Tile
VT	Vinyl Coat Tile
AP	Acrylic paint
GP	Gloss Paint

ROOF	
MRS	Metal Roof Sheet
BG	Box Gutter
EG	Eave Gutter
DP	Down Pipe



CONTRACTORS MUST VERIFY ALL DIMENSIONS ON SITE BEFORE COMMENCING ANY WORK OR PREPARING SHOP DRAWINGS

All Architectural drawing sheets to be cross-referenced with other relevant disciplines.

GENERAL UPDATE - SEE SCHEDULE

GFL OPERABLE WALL HT. CHANGED, PASSENGER LIFT/SHAFT ALTERED, A/C RISER POSITION ALTERED	12.05.2014	J
GFL STAIRS WEST + ENTRY EXIT DOORS EAST, CHAIR STORE WALLS + DOORS ADDED, KITCHEN + BAR DETAIL DELETED, FFL GLAZING TO HALL + CHAMBERS DELETED, FFL PERIMETER HALL WALL TYPES ALTERED	02.05.2014	H

ISSUE DATE REV

BUILDER
HINES CONSTRUCTIONS Pty Ltd
84 KEEPEL STREET, BATHURST NSW 2795
P: 02 6322 3332 F: 02 6322 3606
E: info@hinesconstructions.com.au
W: www.hinesconstructions.com.au

MECHANICAL CONSULTANT
BATEMANS BAY COOL-IT Pty. Ltd
AIR CONDITIONING COMMERCIAL REFRIGERATION
UNIT 4, 10/14 CONNORSON ROAD, BATEMANS BAY NSW 2526
PHONE: (02) 4472 8844 FAX: (02) 4472 8998

STRUCTURAL ENGINEER
ECLIPSE CONSULTING ENGINEERS
ECLIPSE Consulting Engineers Pty Ltd
30/32 CANNON CREEK, WARRIEWOOD NSW 2120
P: 02 9894 8600 M: 0419 64 9500 F: 02 9850 0212
E: info@eclipse-engineers.com.au

ELECTRICAL ENGINEER
SPECTRUM ENGINEERING SOLUTIONS
SPECTRUM ENGINEERING SOLUTIONS
3 Downs Pk Glenview NSW 2158
Ph: 02 9650 4888 Fax: 02 9650 4803
E: nati@spectrum-solutions.com.au

HYDRAULIC ENGINEER
HDG HYDRAULIC DESIGN GROUP
BLOOM COORAY ROAD, BLOOMINGDALE NSW 2066
Ph: 02 9603 9900 Fax: 02 9603 9900
E: info@hdmh.com.au

DESIGN ARCHITECT:
Facility Design Group
FOR CC
100 Regent St, Sydney
P: 02 9232 1000 F: 02 9232 1001
E: info@fdg.com.au

CLIENT:
Bega Valley Shire Council

PROJECT NAME:
PROPOSED BEGA CIVIC CENTRE REDEVELOPMENT

PROJECT ADDRESS:
ZINGEL PLACE, BEGA

DRAWING TITLE:

SECTIONS - AA SERIES

DATE:	21.11.2014	DRAWING NO.
SCALE:	1 : 100	CC.400 O
JOB NO.:	W.192 DD7	
DRAWN BY:	CHECKED BY: S. JOHANSSON	

COPYRIGHT FACILITY DESIGN GROUP PTY. LIMITED. ALL RIGHTS RESERVED. DO NOT SCALE OFF DRAWINGS. WORK TO FIGURED DIMENSIONS ONLY. VERIFY DIMENSIONS ON SITE PRIOR TO COMMENCING WORK.