
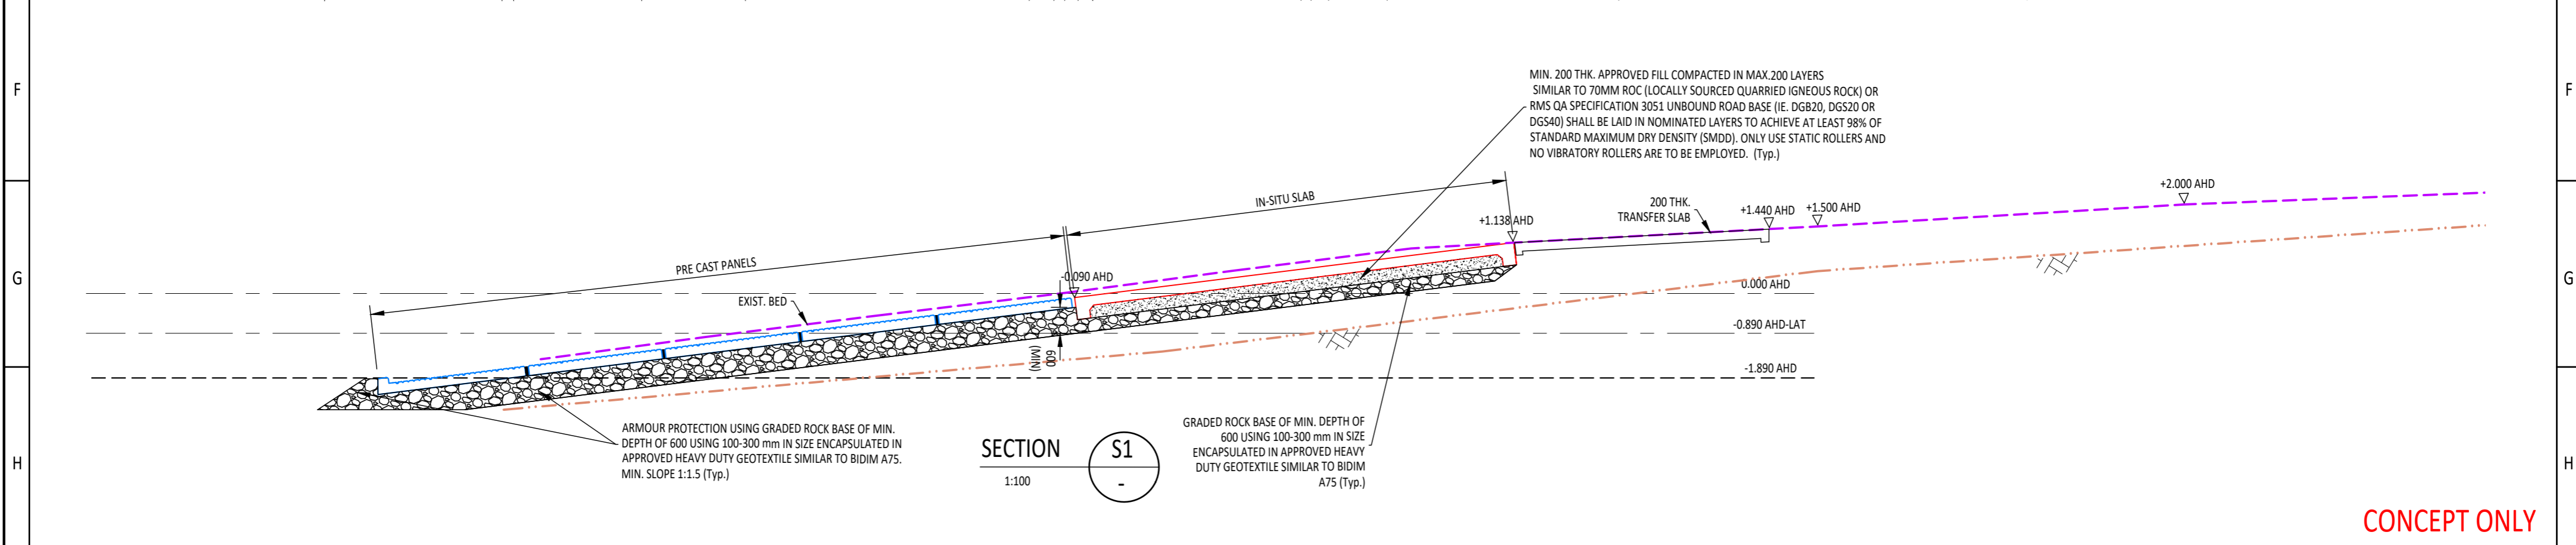


CONCEPT ONLY

<p>DO NOT SCALE DRAWING AUSTRALIAN HEIGHT DATUM (A.H.D.) IS 0.925m ABOVE ZERO FORT DENISON TIDE GAUGE (ZFDTG) FOR A.H.D. DEDUCT 0.925m FROM ZFDTG LEVELS ALL DIMENSIONS ARE IN MILLIMETRES ALL LEVELS ARE IN METRES UNLESS NOTED OTHERWISE</p>		<p>CWHA MARITIME STRUCTURAL ENGINEERING</p>		<p>C W HENSTOCK AND ASSOCIATES Consulting Engineers in Civil, Structural & Maritime Engineering JHK and Associates Pty Ltd trading as CW Henstock and Associates</p>		<p>CLIENT: BEGA VALLEY SHIRE COUNCIL</p>		<p>TITLE: BERMAGUI HARBOUR PROPOSED CONCEPT PLAN</p>		<p>DATUM: AUSTRALIAN HEIGHT DATUM (AHD)</p>		<p>SHEET SIZE: A2</p>	
<p>SCALE 1:100 </p>		<p>REVISIONS</p>		<p>CONSULT AUSTRALIA Member Firm</p>		<p>PROJECT: CONSULTANCY WORKS FOR DESIGN OF BOAT RAMPS & PONTOONS AT BERMAGUI HARBOUR AND PAMBULA LAKE (BROADWATER)</p>		<p>SCALE: N.T.S.</p>		<p>DATE: 2021-06-08</p>		<p>VALIDATED:</p>	
<p>4 15.11.2021 ISSUED TO COUNCIL AS CONCEPT SKW PNM</p>		<p>3 08.11.2021 RE-ISSUED TO CLIENT FOR REVIEW SKW PNM</p>		<p>2 05.11.2021 RE-ISSUED TO CLIENT FOR REVIEW SKW PNM</p>		<p>1 01.11.2021 RE-ISSUED TO CLIENT FOR REVIEW SKW PNM</p>		<p>VERIFIED:</p>		<p>DESIGNED: SKW</p>		<p>DRAWN: SKM</p>	
<p>0 06.10.2021 ISSUED TO CLIENT FOR REVIEW SKW PNM</p>		<p>RV. DATE</p>		<p>Unit F10, 101 Rookwood Road, Yagoona NSW 2199, Australia. Tel: (02) 9158 5411</p>		<p>Email: general@jhka.com.au www.cwhenstock.com.au www.jhka.com.au</p>		<p>JOB REF: 2021/017</p>		<p>DRAWING NO. 21/017-B-SK103-12A</p>		<p>RV. 4</p>	

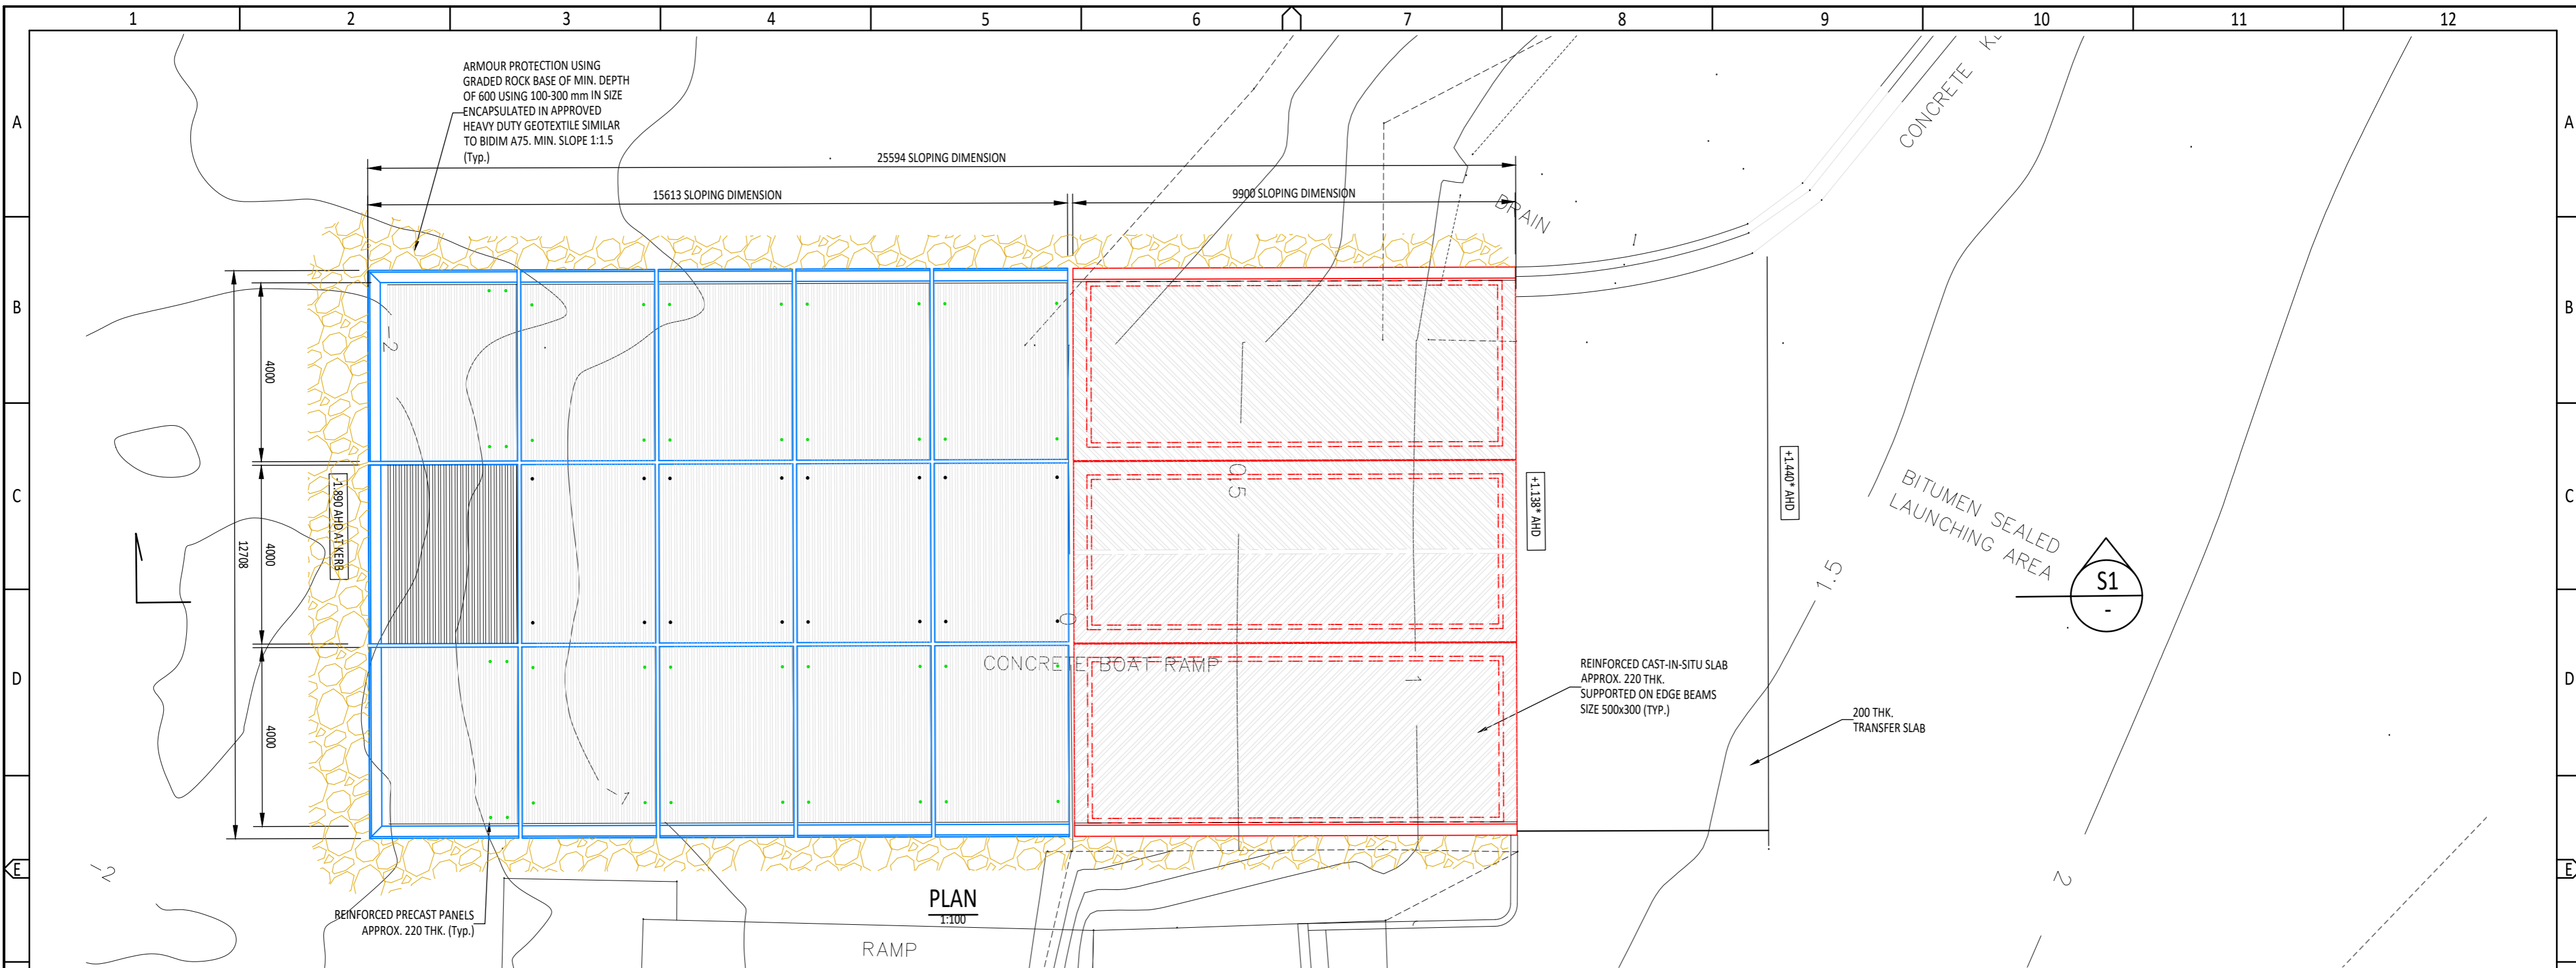

CONCEPT ONLY

<p>DO NOT SCALE DRAWING</p> <p>AUSTRALIAN HEIGHT DATUM (A.H.D.) IS 0.925m ABOVE ZERO FORT DENISON TIDE GAUGE (ZFDTG) FOR A.H.D. DEDUCT 0.925m FROM ZFDTG LEVELS</p> <p>ALL DIMENSIONS ARE IN MILLIMETRES</p> <p>ALL LEVELS ARE IN METRES UNLESS NOTED OTHERWISE</p>		<p>CWHA MARITIME STRUCTURAL ENGINEERING</p>		<p>C W HENSTOCK AND ASSOCIATES Consulting Engineers in Civil, Structural & Maritime Engineering</p> <p>JHK and Associates Pty Ltd trading as C W Henstock and Associates</p> <p>Unit F10, 101 Rookwood Road, Yagoona NSW 2199. Australia. Tel: (02) 9158 5411</p>		<p>CLIENT: BEGA VALLEY SHIRE COUNCIL</p> <p>PROJECT: CONSULTANCY WORKS FOR DESIGN OF BOAT RAMPS & PONTOONS AT BERMAGUI HARBOUR AND PAMBULA LAKE (BROADWATER)</p>		<p>TITLE: BERMAGUI HARBOUR BOAT RAMP PLAN & ELEVATION</p>		<p>DATUM: AUSTRALIAN HEIGHT DATUM (AHD)</p> <p>SCALE: AS SHOWN</p> <p>DATE: 2021-06-08</p> <p>VERIFIED: PNM</p> <p>DESIGNED: SKW</p> <p>VALIDATED: PNM</p>		<p>SHEET SIZE: A2</p> <p>DRAWN: SM</p> <p>JOB REF: 2021/017</p> <p>DRAWING No: 21/017-B-SK104</p> <p>RV: 0</p>	
<p>0 1m 2m 3m 4m 5m SCALE 1:100</p> <p>This drawing remains the property of JHK & Associates Pty. Ltd. and must not be used or copied without written consent.</p>		<p>0 25.11.2021 ISSUED TO COUNCIL AS CONCEPT</p>		<p>SKW PNM</p> <p>BY CHKD.</p>									