


PROPOSED AMENITIES
 BVSC - COLOMBO PARK
 SNOWY MOUNTAINS HIGHWAY
 BEMBOKA NSW 2550 AUSTRALIA
 LOT 124/ DP750203

Rieck Building Design
KELLI RIECK
 kelli@rieckbuildingdesign.com
 0487340550





Ground Floor Plan
 1:100 @ A3

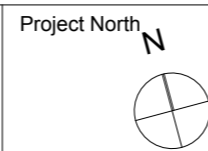

PRELIMINARY
 14OCTOBER2021

| Rev | Status / Issue | Date | Description of Rev |
|-----|----------------|------|--------------------|
| | | | |
| | | | |
| | | | |
| | | | |
| | | | |
| | | | |
| | | | |
| | | | |

Layout ID
A.1.2
 Rev
 Job #2130

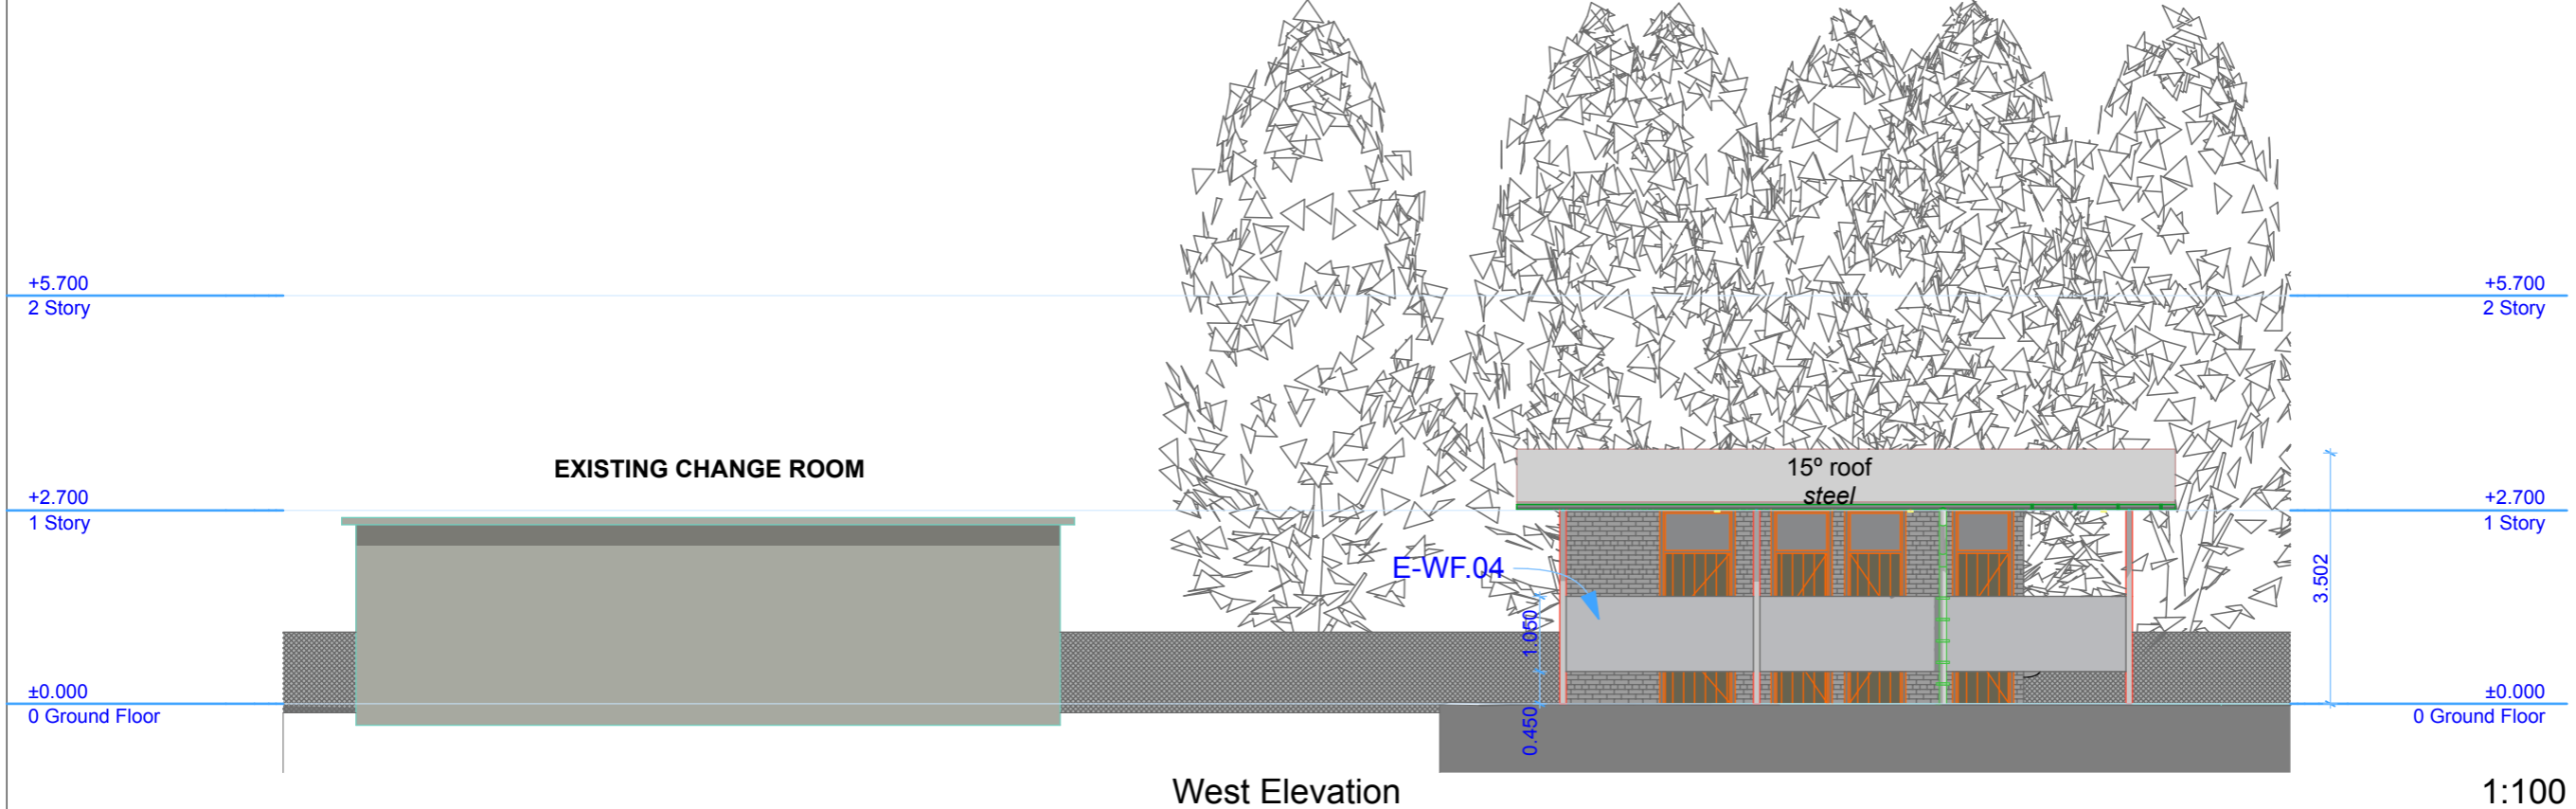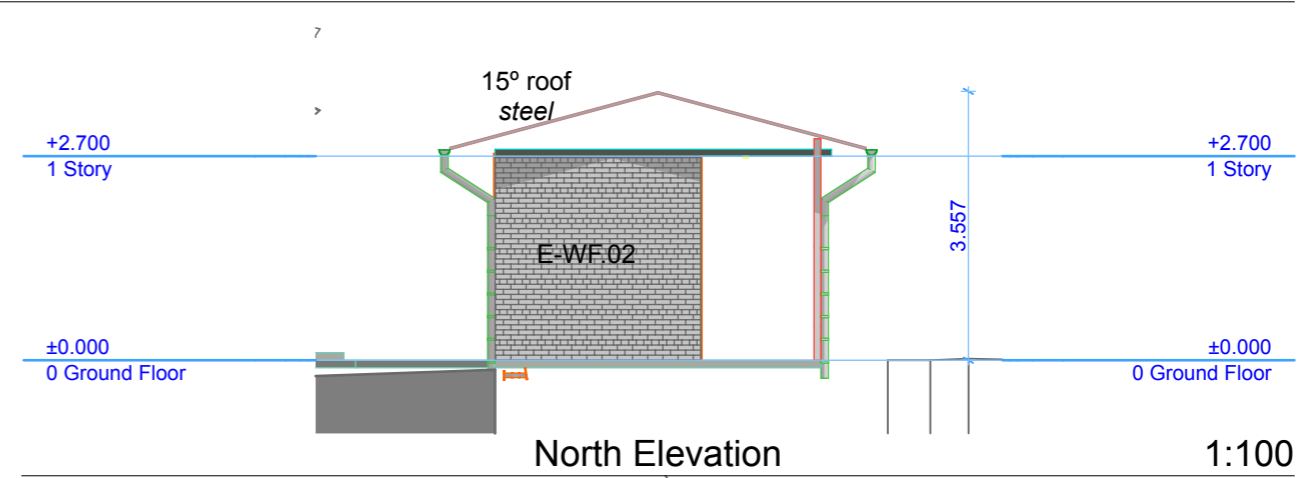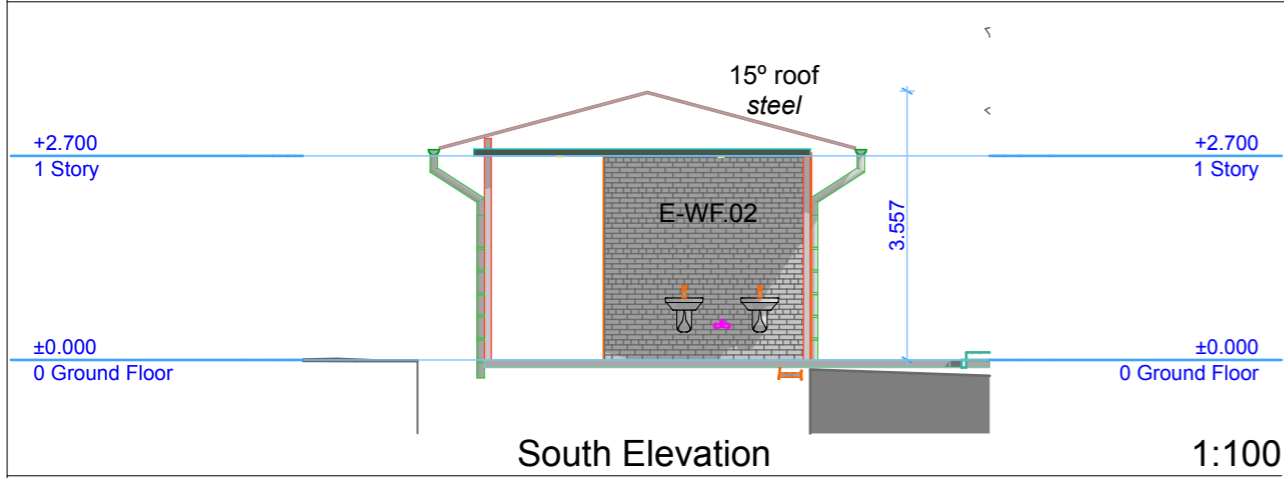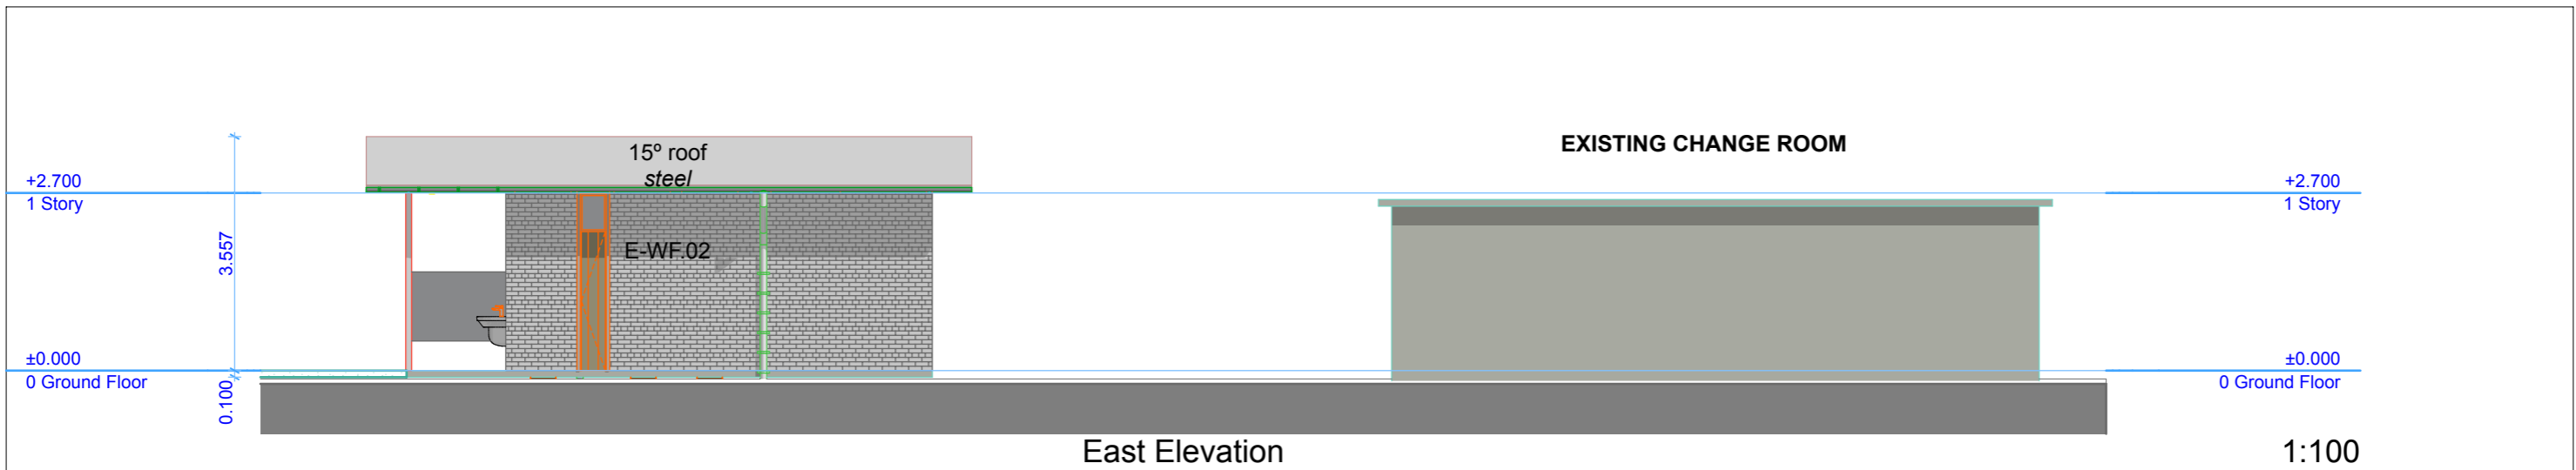

PROPOSED AMENITIES
 BVSC - COLOMBO PARK
 SNOWY MOUNTAINS HIGHWAY
 BEMBOKA NSW 2550 AUSTRALIA
 LOT 124/ DP750203

Rieck Building Design
KELLI RIECK
 kelli@rieckbuildingdesign.com
 0487340550





Elevations Sheet 1
 1:100 @ A3

Project North

PRELIMINARY
 14OCTOBER2021

| Rev | Status / Issue | Date | Description of Rev |
|-----|----------------|------|--------------------|
| | | | |
| | | | |
| | | | |
| | | | |
| | | | |
| | | | |
| | | | |
| | | | |
| | | | |
| | | | |

Layout ID
A.2.1
 Job #2130

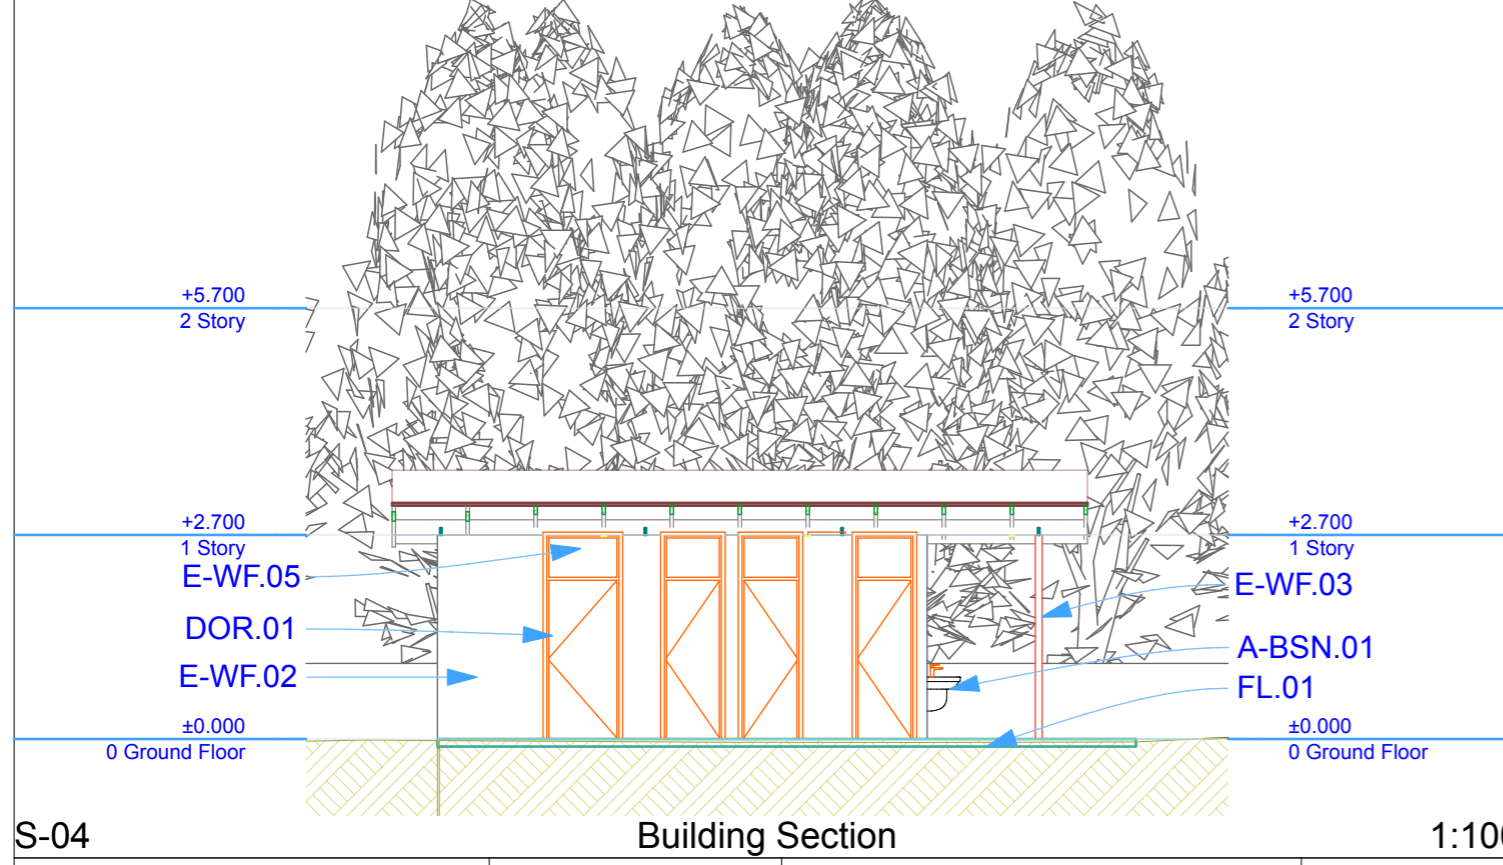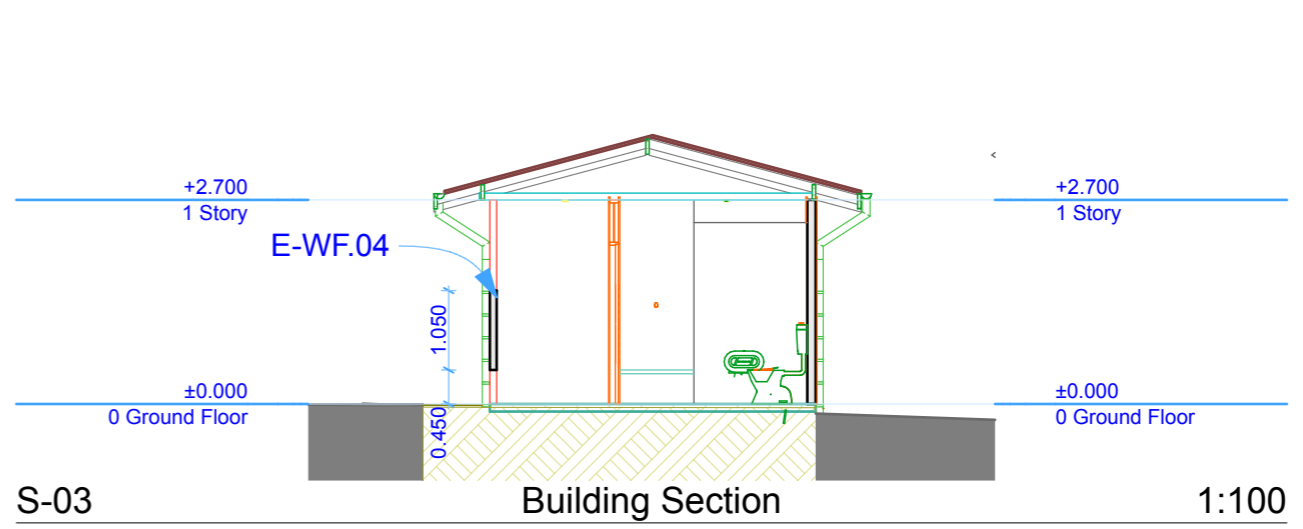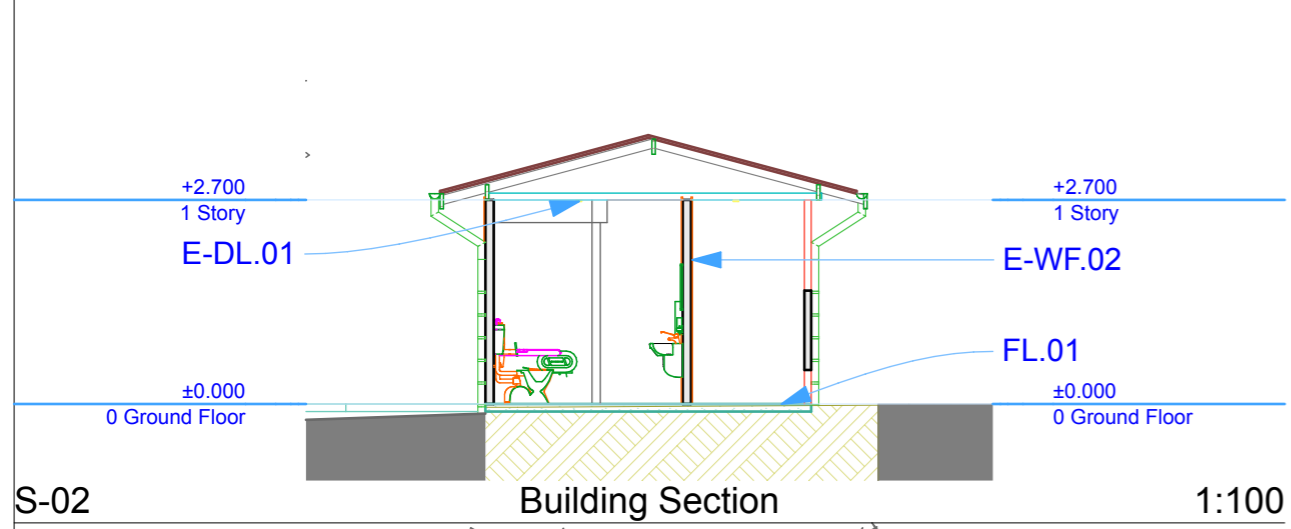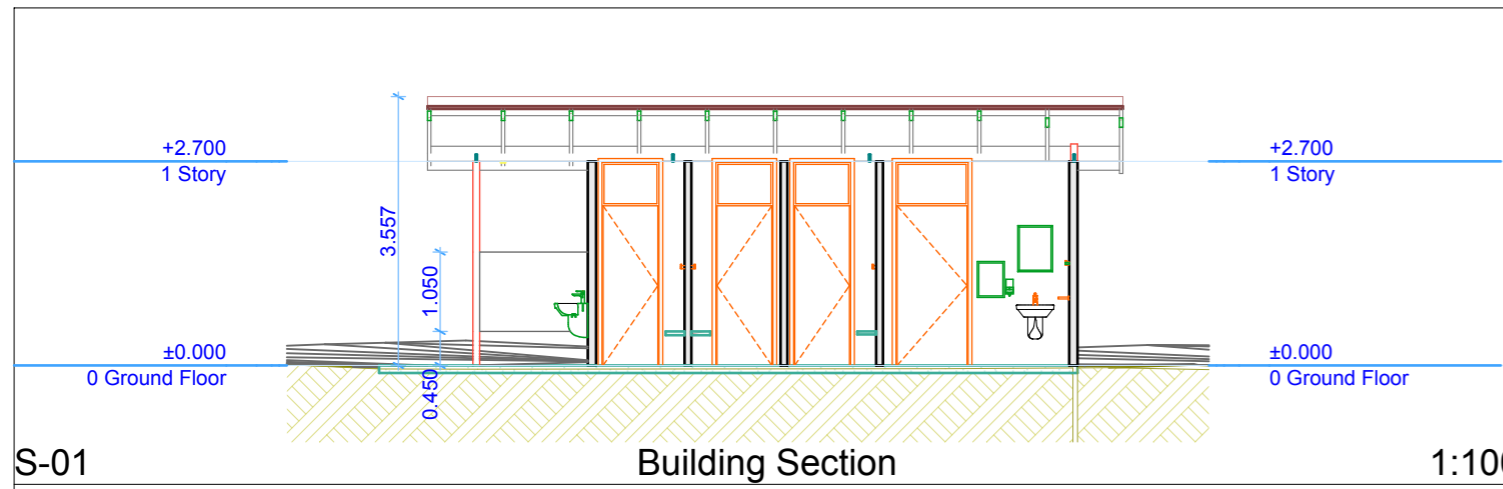

PROPOSED AMENITIES
 BVSC - COLOMBO PARK
 SNOWY MOUNTAINS HIGHWAY
 BEMBOKA NSW 2550 AUSTRALIA
 LOT 124/ DP750203

Rieck Building Design
KELLI RIECK
 kelli@rieckbuildingdesign.com
 0487340550


Sections Sheet 1
 1:100 @ A3

Project North

PRELIMINARY
 14OCTOBER2021

| Rev | Status / Issue | Date | Description of Rev |
|-----|----------------|------|--------------------|
| | | | |
| | | | |
| | | | |
| | | | |
| | | | |
| | | | |
| | | | |
| | | | |

Layout ID
A.3.1
 Rev
 Job #2130

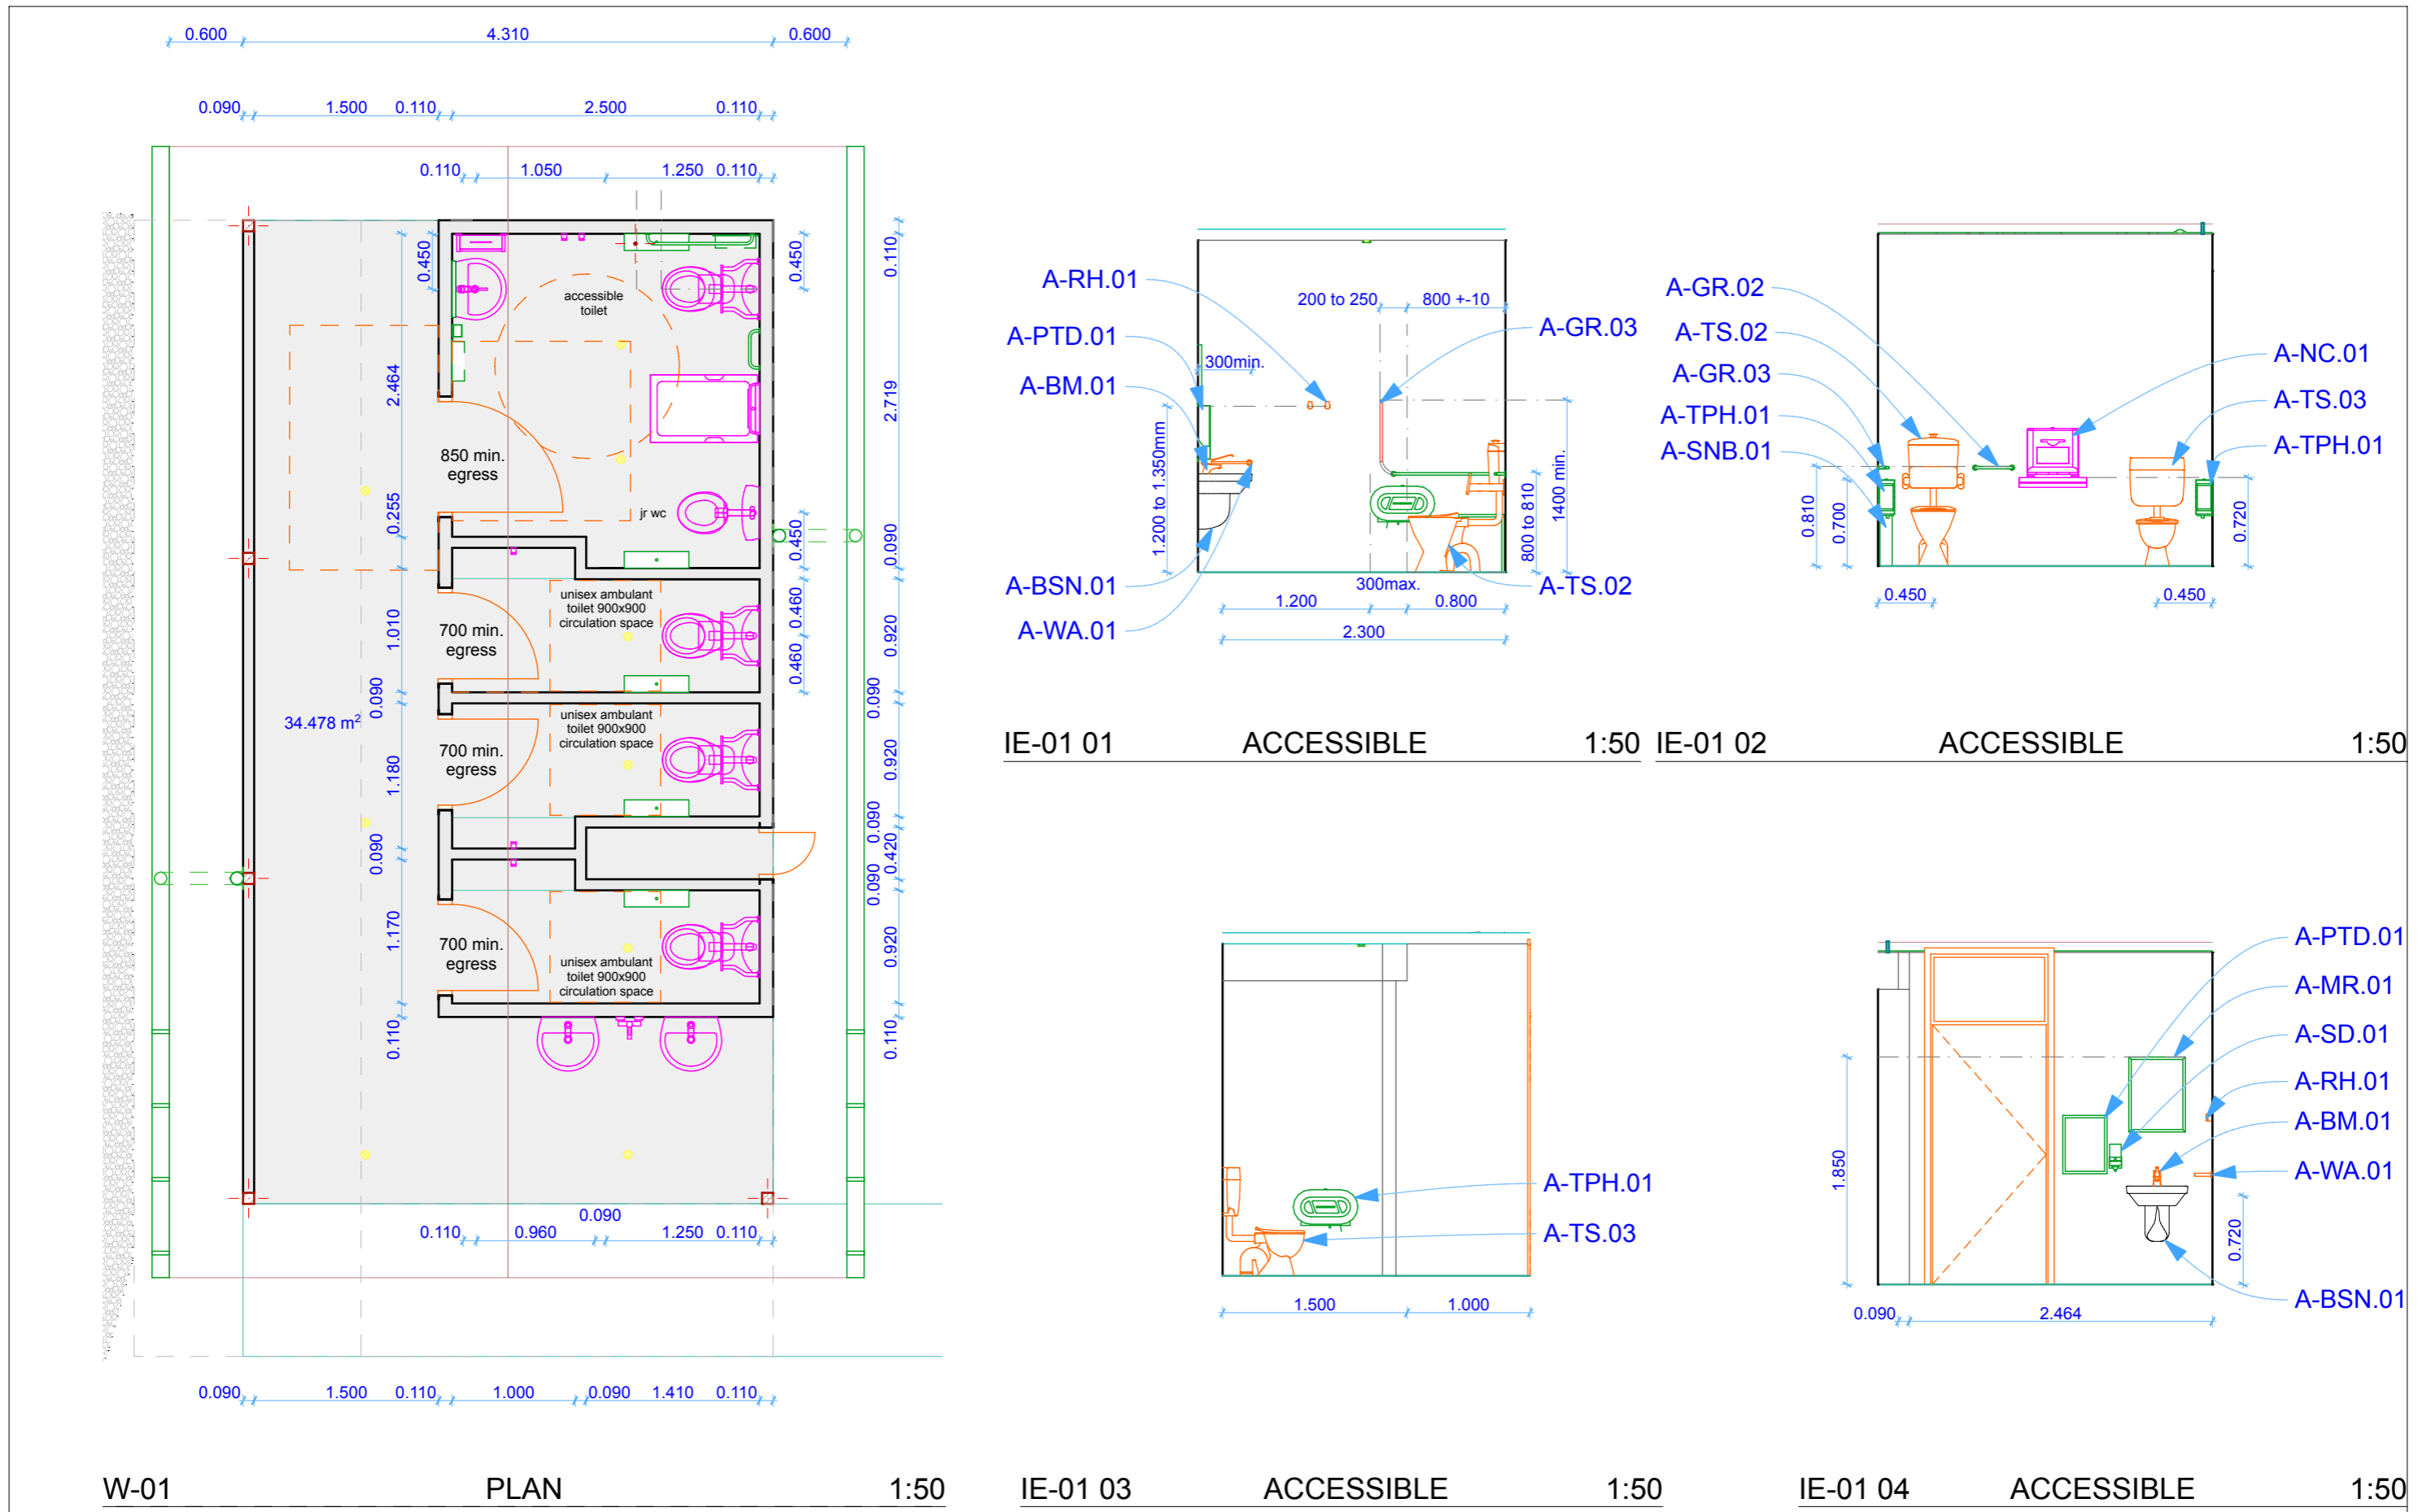

PROPOSED AMENITIES
 BVSC - COLOMBO PARK
 SNOWY MOUNTAINS HIGHWAY
 BEMBOKA NSW 2550 AUSTRALIA
 LOT 124/ DP750203

Rieck Building Design
KELLI RIECK
 kelli@rieckbuildingdesign.com
0487340550


Accessible Bathroom
 1:50 @ A3

Project North


PRELIMINARY
 14OCTOBER2021

| Rev | Status / Issue | Date | Description of Rev |
|-----|----------------|------|--------------------|
| | | | |
| | | | |
| | | | |
| | | | |
| | | | |
| | | | |
| | | | |


Layout ID
A.4.2
 Rev
 Job #2130

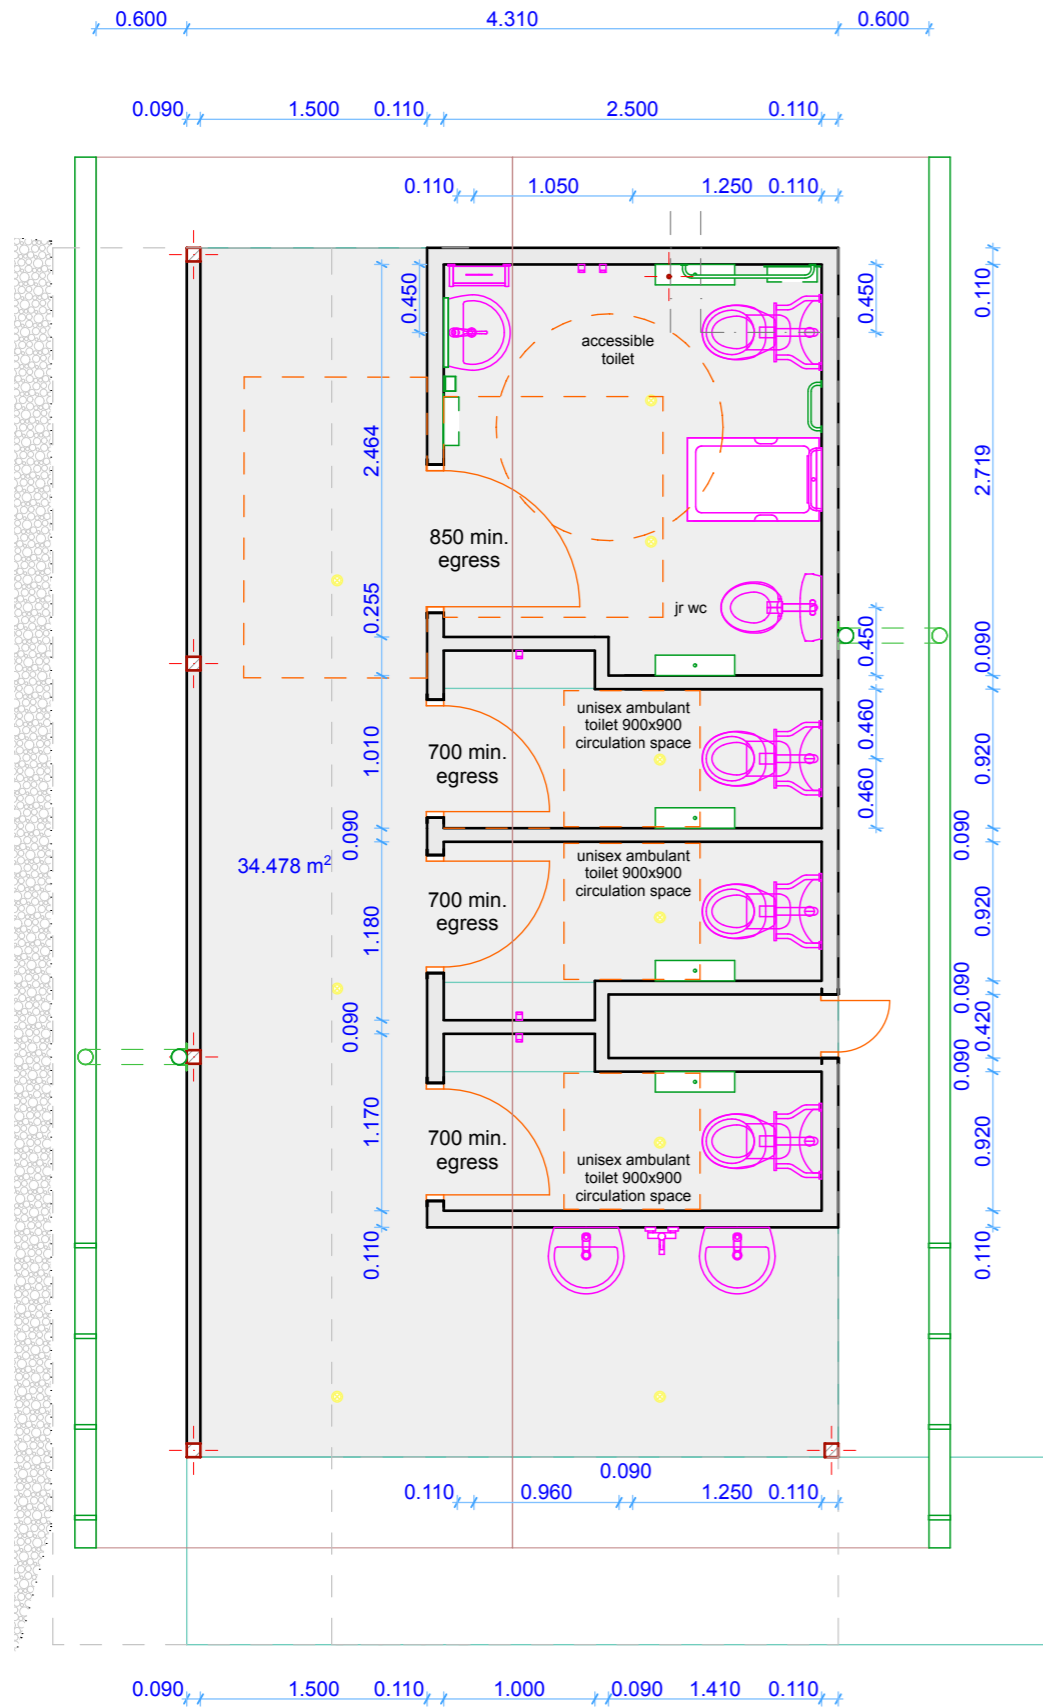


W-01 PLAN 1:50

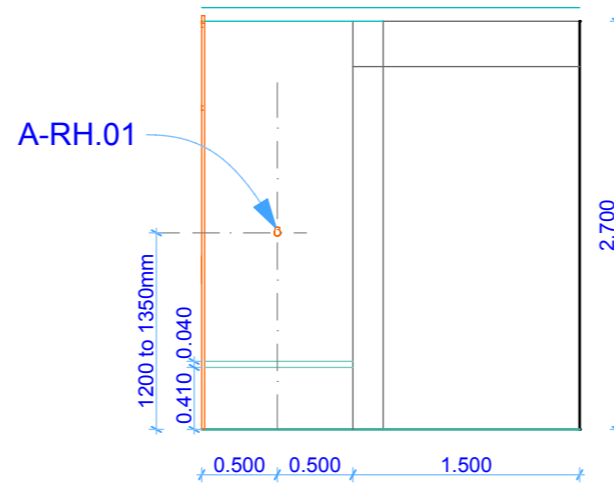


IE-01 01 AMBULANT 1:50

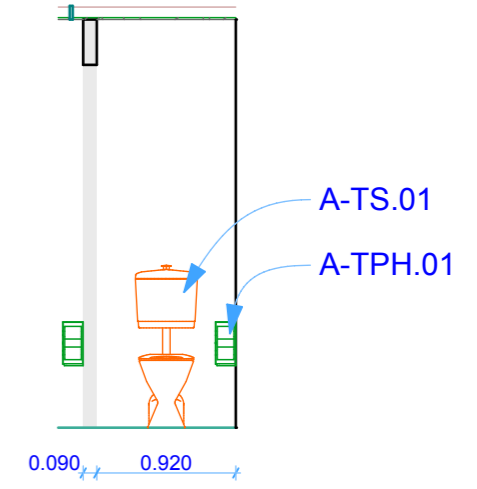

IE-01 02 AMBULANT 1:50

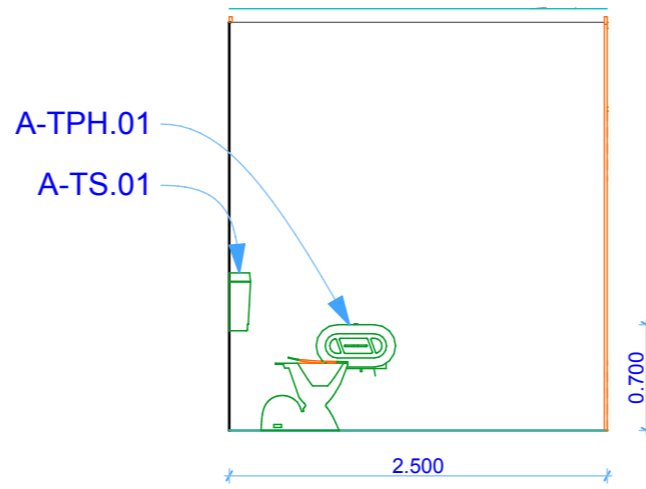

IE-01 03 AMBULANT 1:50

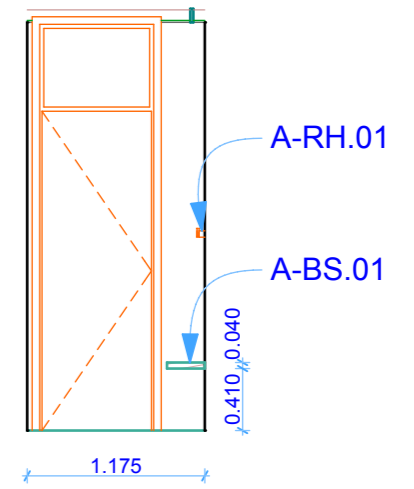

IE-01 04 AMBULANT 1:50

PROPOSED AMENITIES
 BVSC - COLOMBO PARK
 SNOWY MOUNTAINS HIGHWAY
 BEMBOKA NSW 2550 AUSTRALIA
 LOT 124/ DP750203

Rieck Building Design
KELLI RIECK
 kelli@rieckbuildingdesign.com
0487340550

Ambulant bathroom

1:50 @ A3

Project North

PRELIMINARY
 14OCTOBER2021

| Rev | Status / Issue | Date | Description of Rev |
|-----|----------------|------|--------------------|
| | | | |
| | | | |
| | | | |
| | | | |
| | | | |
| | | | |
| | | | |

Layout ID
A.4.3
 Rev
 Job #2130