


GENERAL NOTES:
 WALLS TO BE REMOVED
 SHOWN DASHED

NEW WALLS SHADED
 LIGHT GREY

EXISTING WALLS SHOWN
 DARK GREY


EXISTING LIFT TO BE
 REMOVED

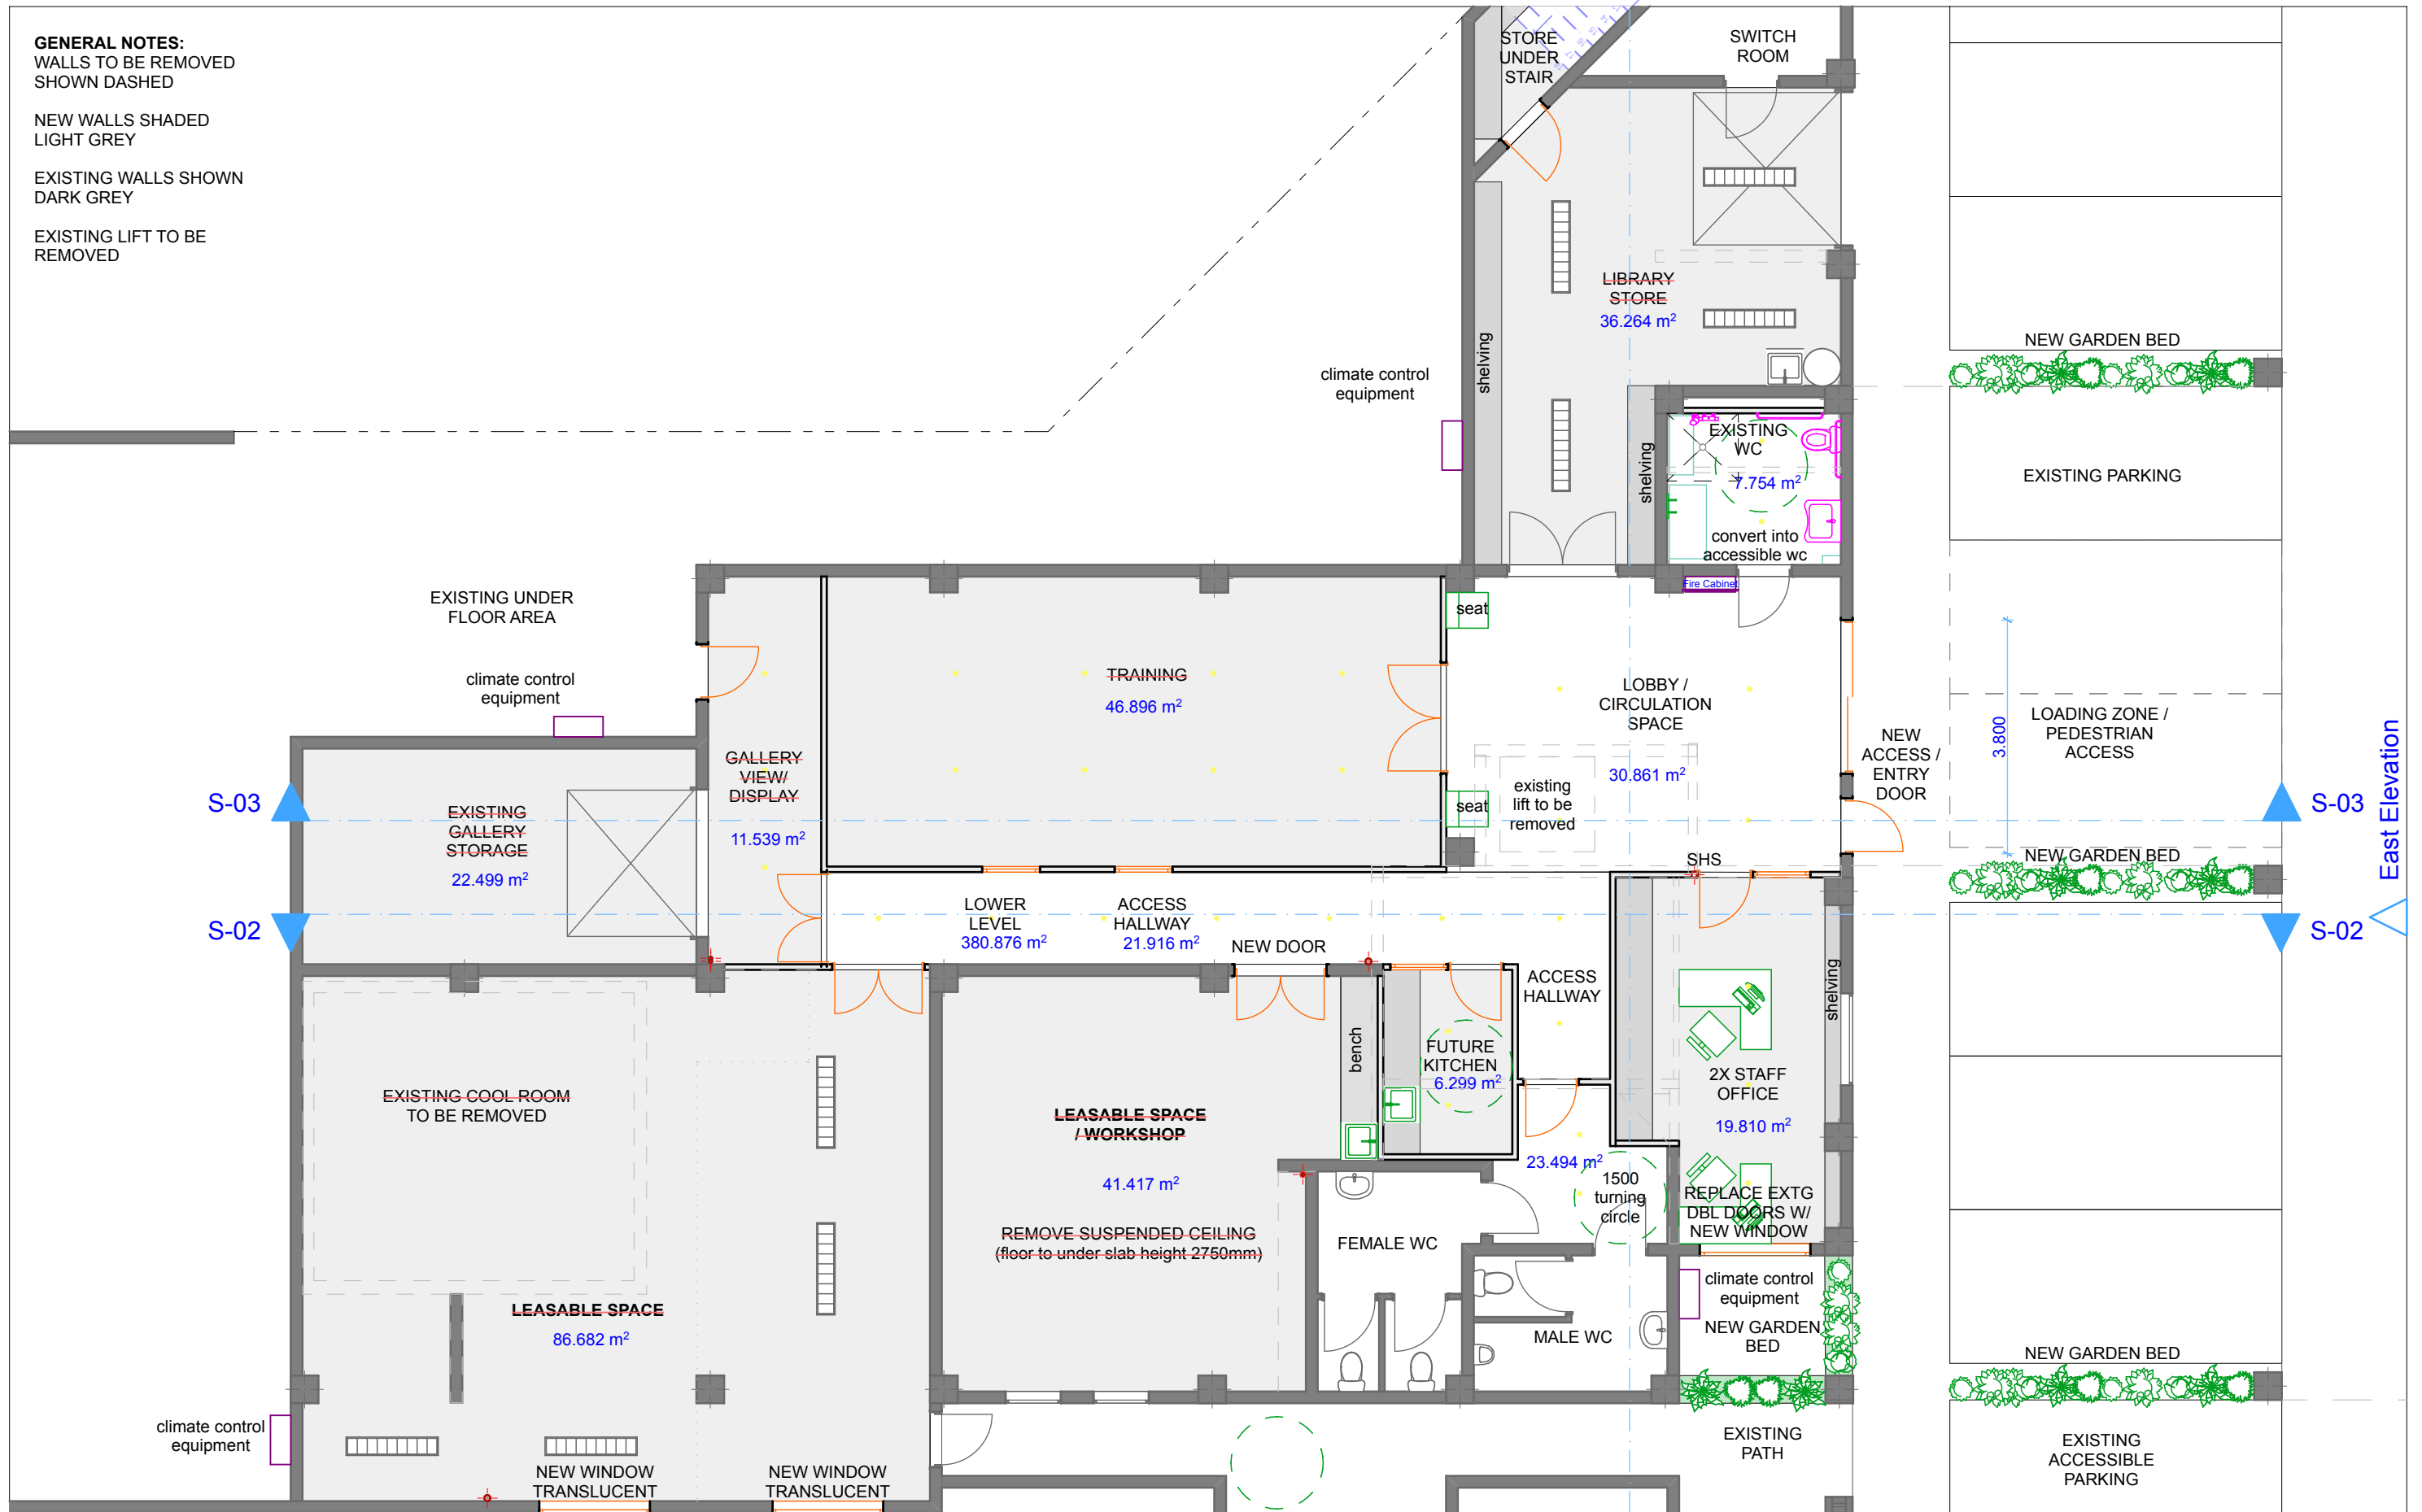

LOWER LEVEL FIT-OUT
 TURA MARRANG LIBRARY
 TURA BEACH DRIVE TURA BEACH NSW
 LOT / DP

Rieck Building
 Design
KELLI RIECK
 kyb500@yahoo.com
 0487340550

Lower Floor Plan
 1:100 @ A3

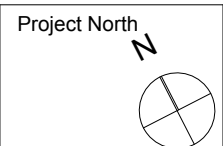

PRELIMINARY
 20AUG2020

Rev	Status / Issue	Date	Description of Rev
A	CONCEPT	20/08/2020	CHANGE OF AREAS

Layout ID
A.1.2
 Job #2004

Rev
 A