

Rev	Issue	Description	Date

NOTE
 ALL DIMENSIONS ARE TO FACE UNLESS OTHERWISE SPECIFIED.
 ALL CONSTRUCTION DIMENSIONS ARE TO FACE UNLESS OTHERWISE SPECIFIED.
CLIENT
BEGA VALLEY SHIRE COUNCIL

PROJECT
 BEGA VALLEY SHIRE COMMUNITY MULTIFUNCTION SPORTING COMPLEX BUILDING REDEVELOPMENT

ISSUE
 TENDER T1 ISSUE

DATE
 30/03/22

DRAWN
 L. MARELL

DESIGN
 R. MARELL


SCALE
 A1

REVISION
 A1

CHECKED
 R. MARELL

JOB No.
R1921

SHEET No.
1.8

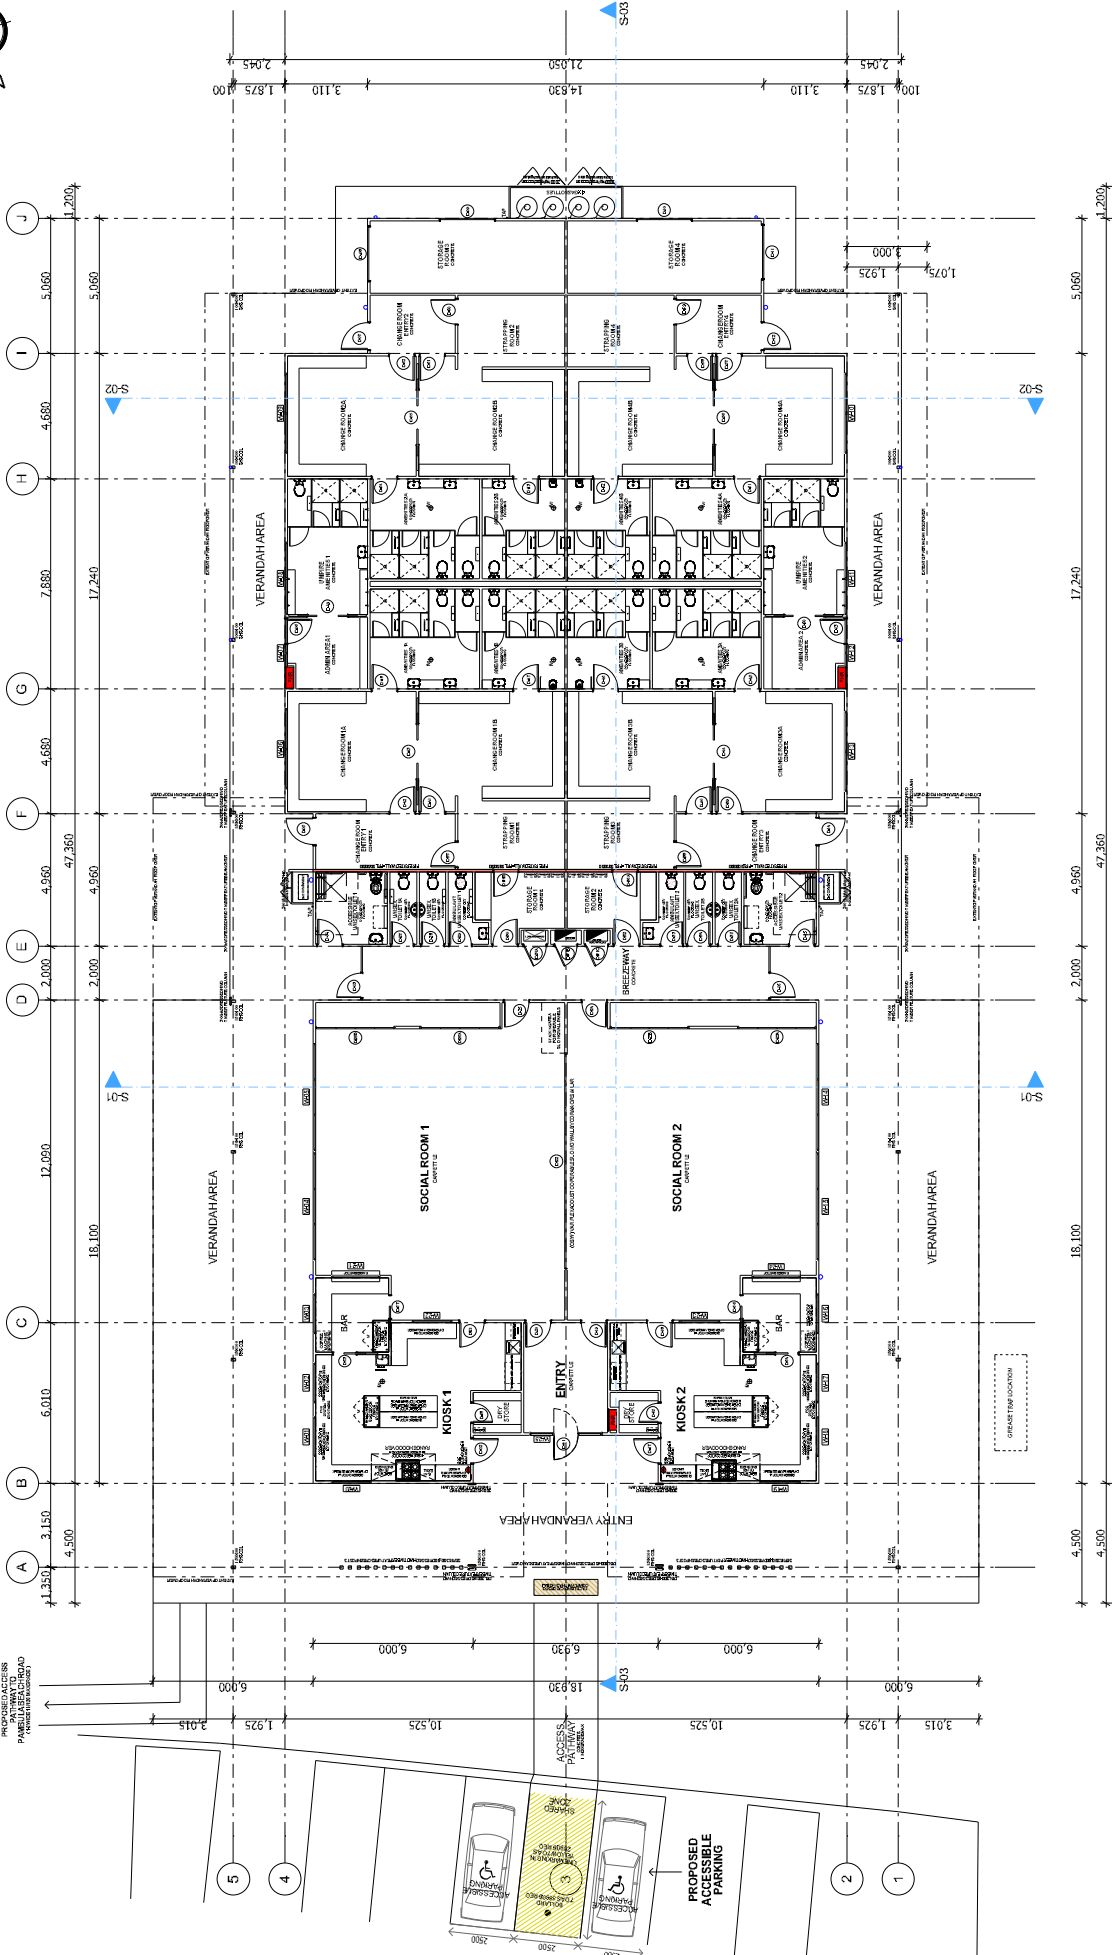

GROUND FLOOR PLAN

SCALE 1:100 (A1) / 1:200 (A3)

