

G604-a-1
Wyndham
PMF Flood Function

Model Area

Flood Function

Floodway

Storage

Fringe




0 140 280 420 560 m

Scale : 1:10000@A3
Date : 10 September 2019
Revision : B
Created by : LRE
Coordinate System : MGA94 Zone 55



**G604-a-2
Wyndham
1% AEP Flood Function**

- Model Area
- Flood Function
 - Floodway
 - Storage
 - Fringe

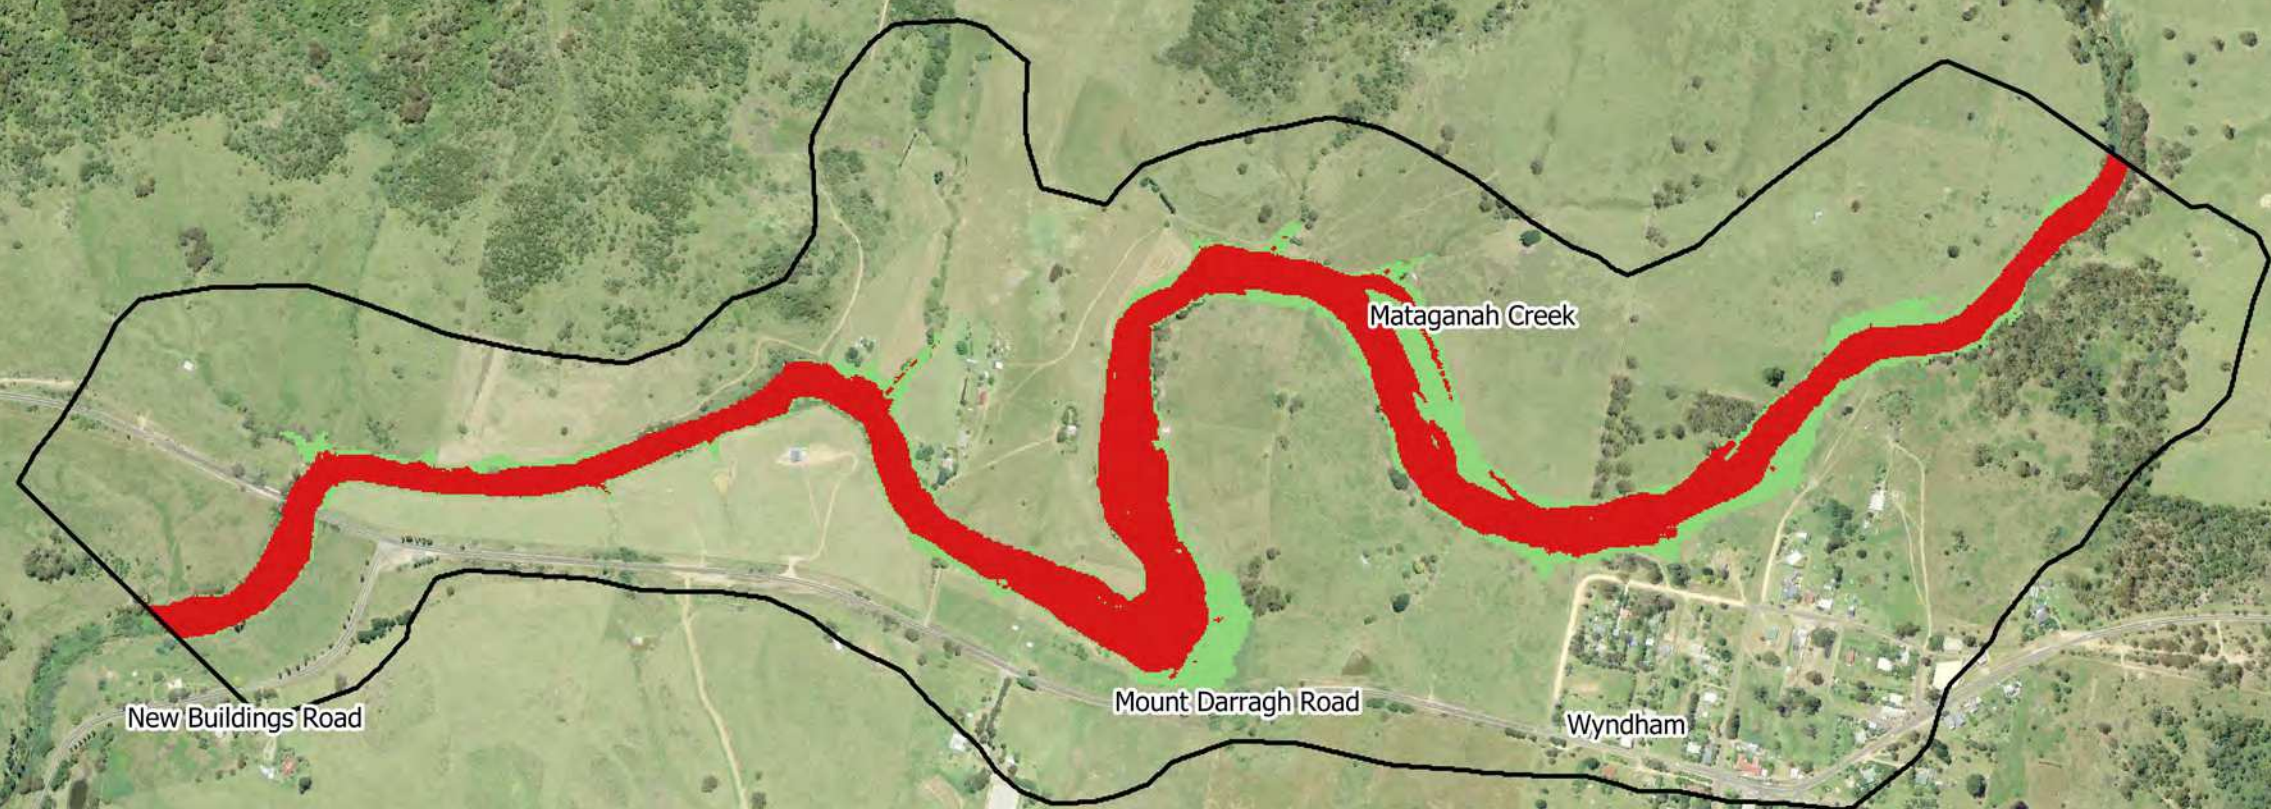

Scale : 1:10000@A3
Date : 10 September 2019
Revision : B
Created by : LRE
Coordinate System : MGA94 Zone 55

Towamba River



**G604-b-1
Rocky Hall
PMF Flood Function**

Model Area

Flood Function

Floodway

Storage


Fringe

Black Log Creek

Big Jack Mountain Road

Crossing

Cow Bali Creek

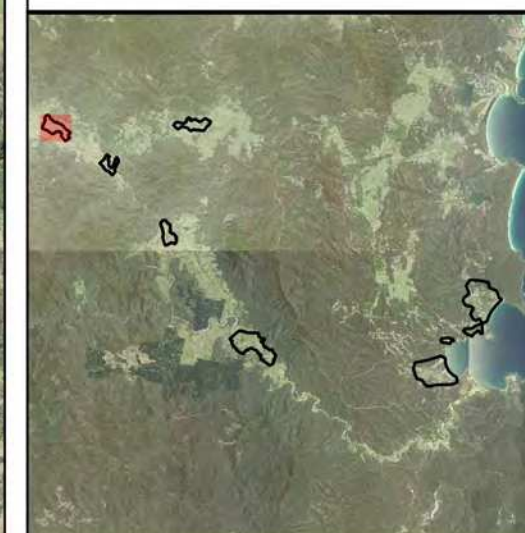

0 100 200 300 400 m



Scale : 1:7500@A3
Date : 10 September 2019
Revision : B
Created by : LRE
Coordinate System : MGA94 Zone 55

Towamba River



**G604-b-2
Rocky Hall
1% AEP Flood Function**

□ Model Area

Flood Function

■ Floodway

■ Storage

■ Fringe

Black Log Creek

Big Jack Mountain Road

Crossing

Cow Bali Creek



0 100 200 300 400 m



Scale : 1:7500@A3
Date : 10 September 2019
Revision : B
Created by : LRE
Coordinate System : MGA94 Zone 55

G604-c-1
New Buildings
PMF Flood Function

□ Model Area

Flood Function

■ Floodway


■ Storage

■ Fringe




0 100 200 300 400 m

Scale : 1:7500@A3
Date : 10 September 2019
Revision : B
Created by : LRE
Coordinate System : MGA94 Zone 55

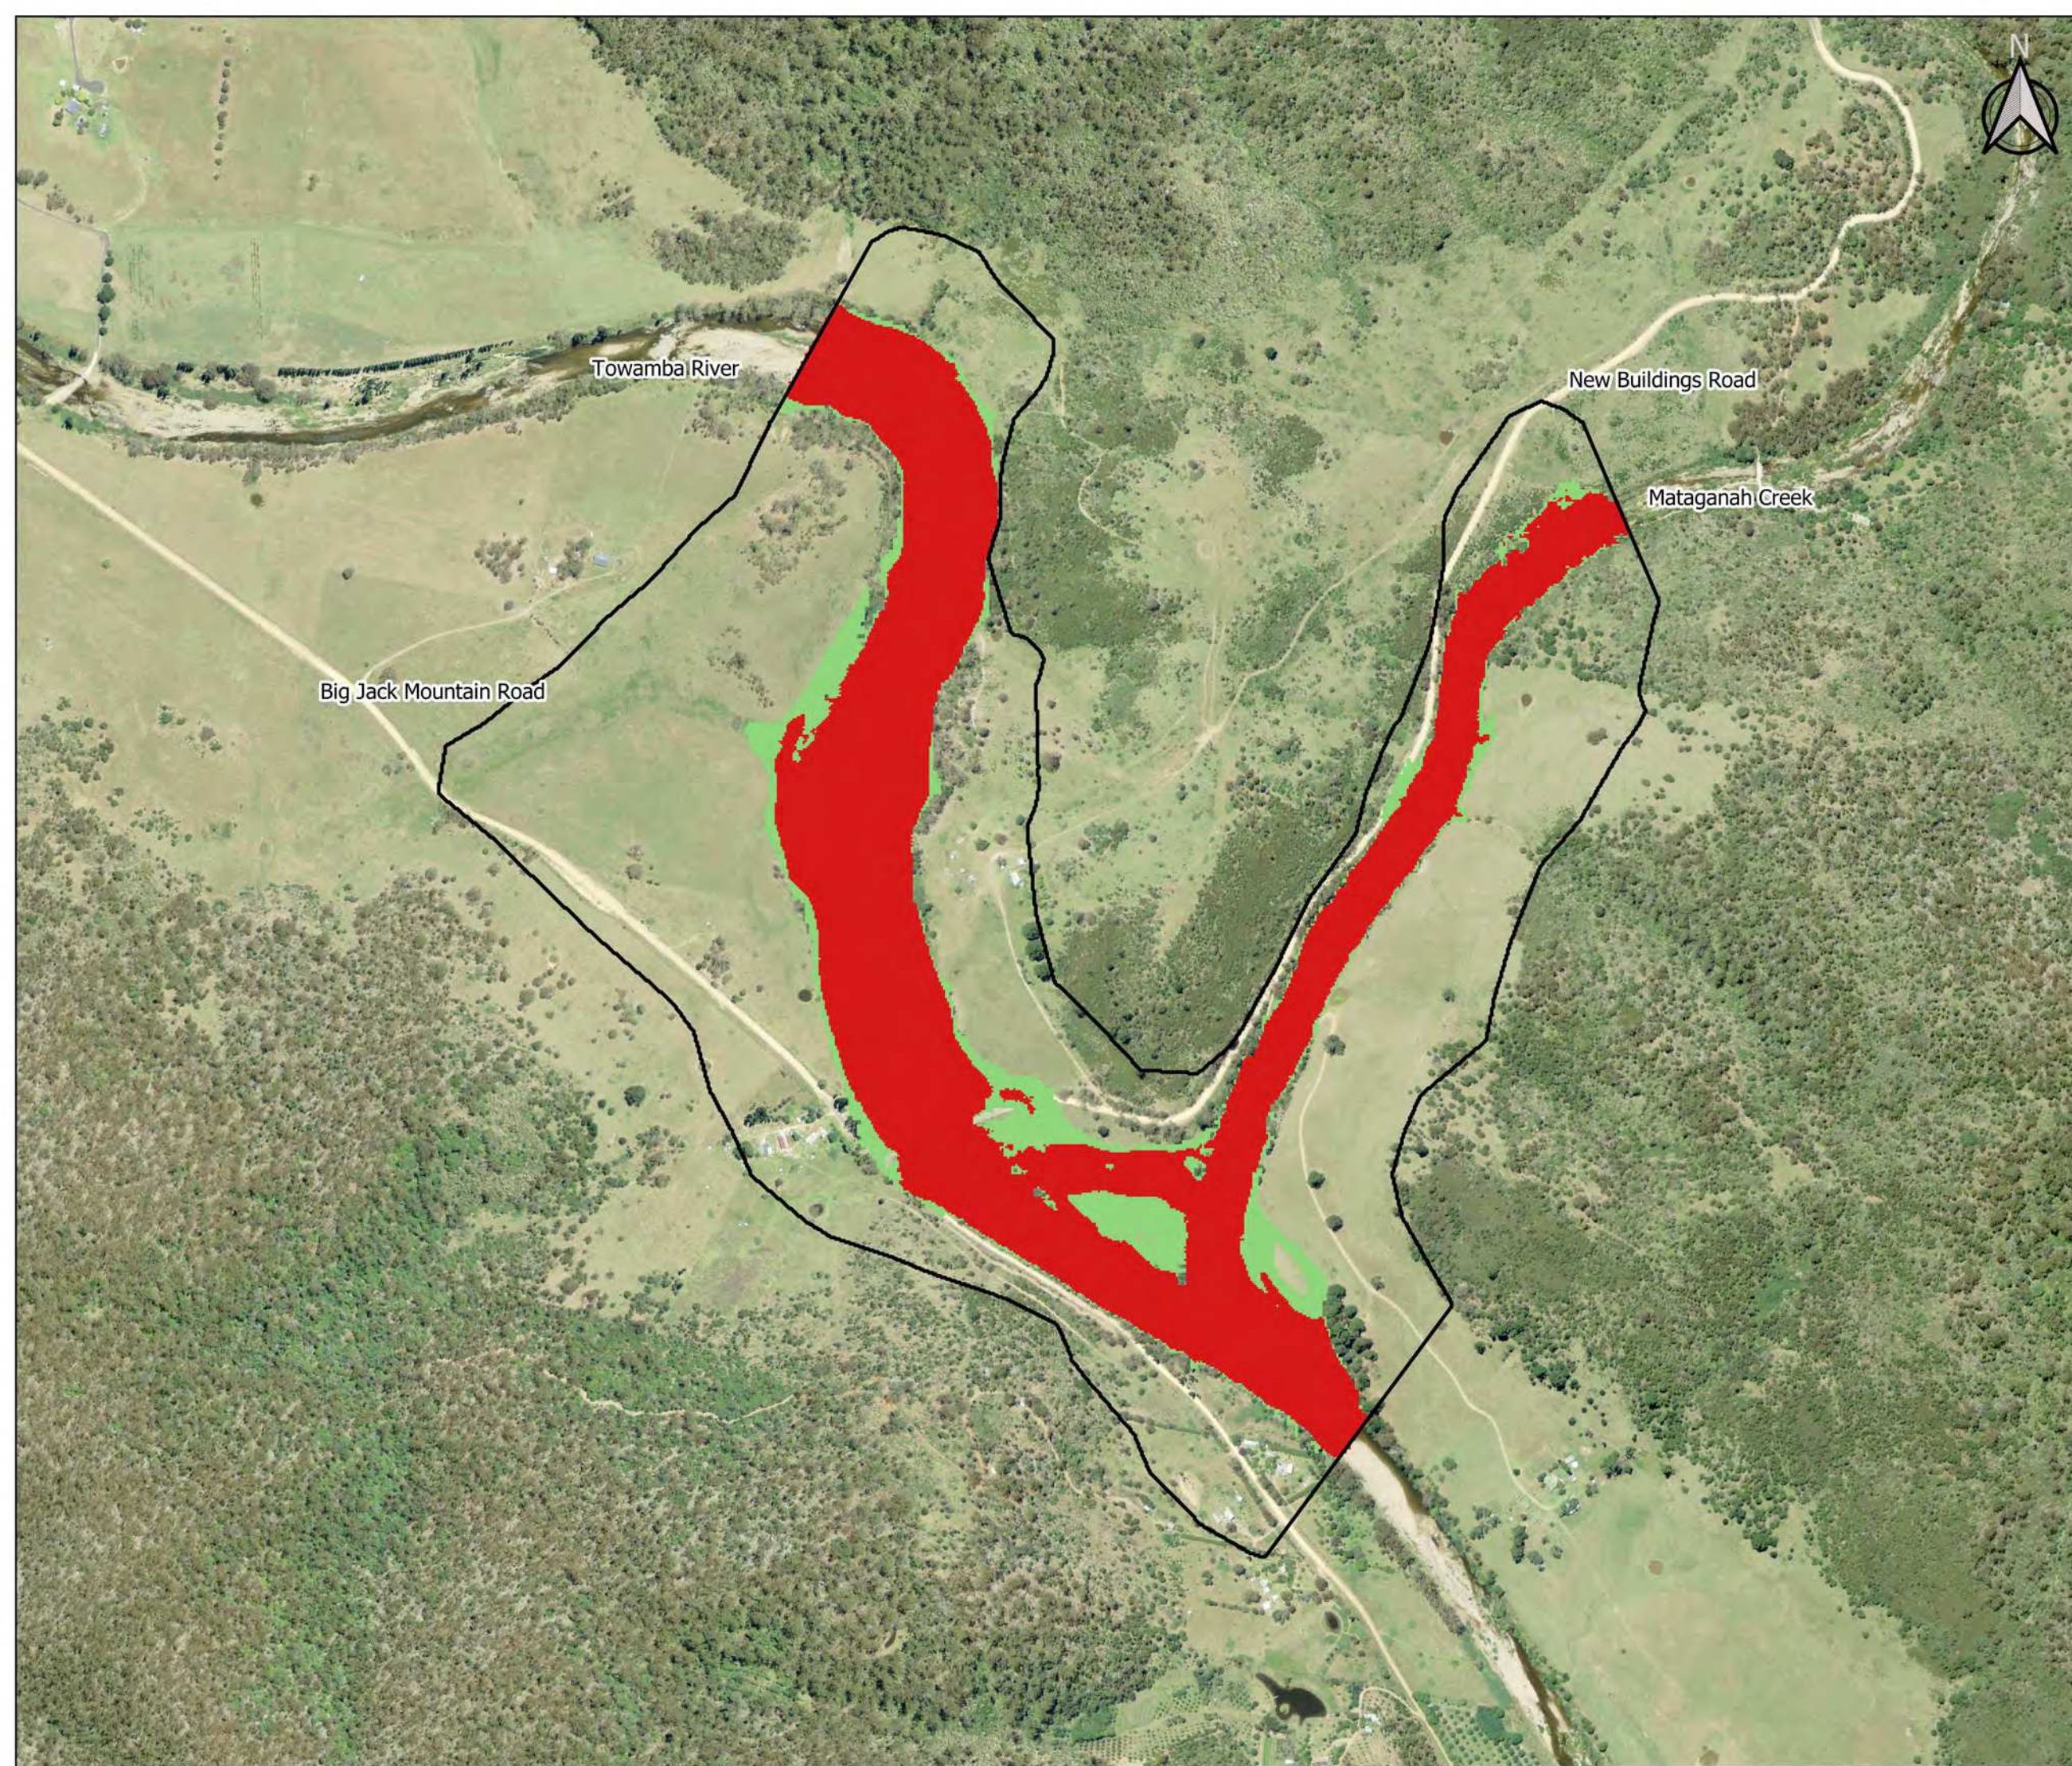

**G604-c-2
New Buildings
1% AEP Flood Function**

- Model Area
- Flood Function**
- Floodway
 - Storage
 - Fringe

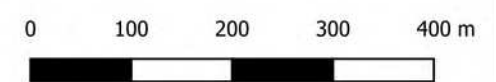

Scale : 1:7500@A3
Date : 10 September 2019
Revision : B
Created by : LRE
Coordinate System : MGA94 Zone 55



G604-d-1
Burragate
PMF Flood Function

Model Area

Flood Function

Floodway

Storage

Fringe

Big Jack Mountain Road

Wyndham Street

Pericoe Street

Towamba River



Scale : 1:7500@A3
Date : 10 September 2019
Revision : B
Created by : LRE
Coordinate System : MGA94 Zone 55



**G604-d-2
Burragate
1% AEP Flood Function**


-  Model Area
- Flood Function**
-  Floodway
-  Storage
-  Fringe

Big Jack Mountain Road


Wyndham Street

Pericoe Street

Towamba River


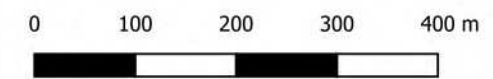


Scale : 1:7500@A3
Date : 10 September 2019
Revision : B
Created by : LRE
Coordinate System : MGA94 Zone 55

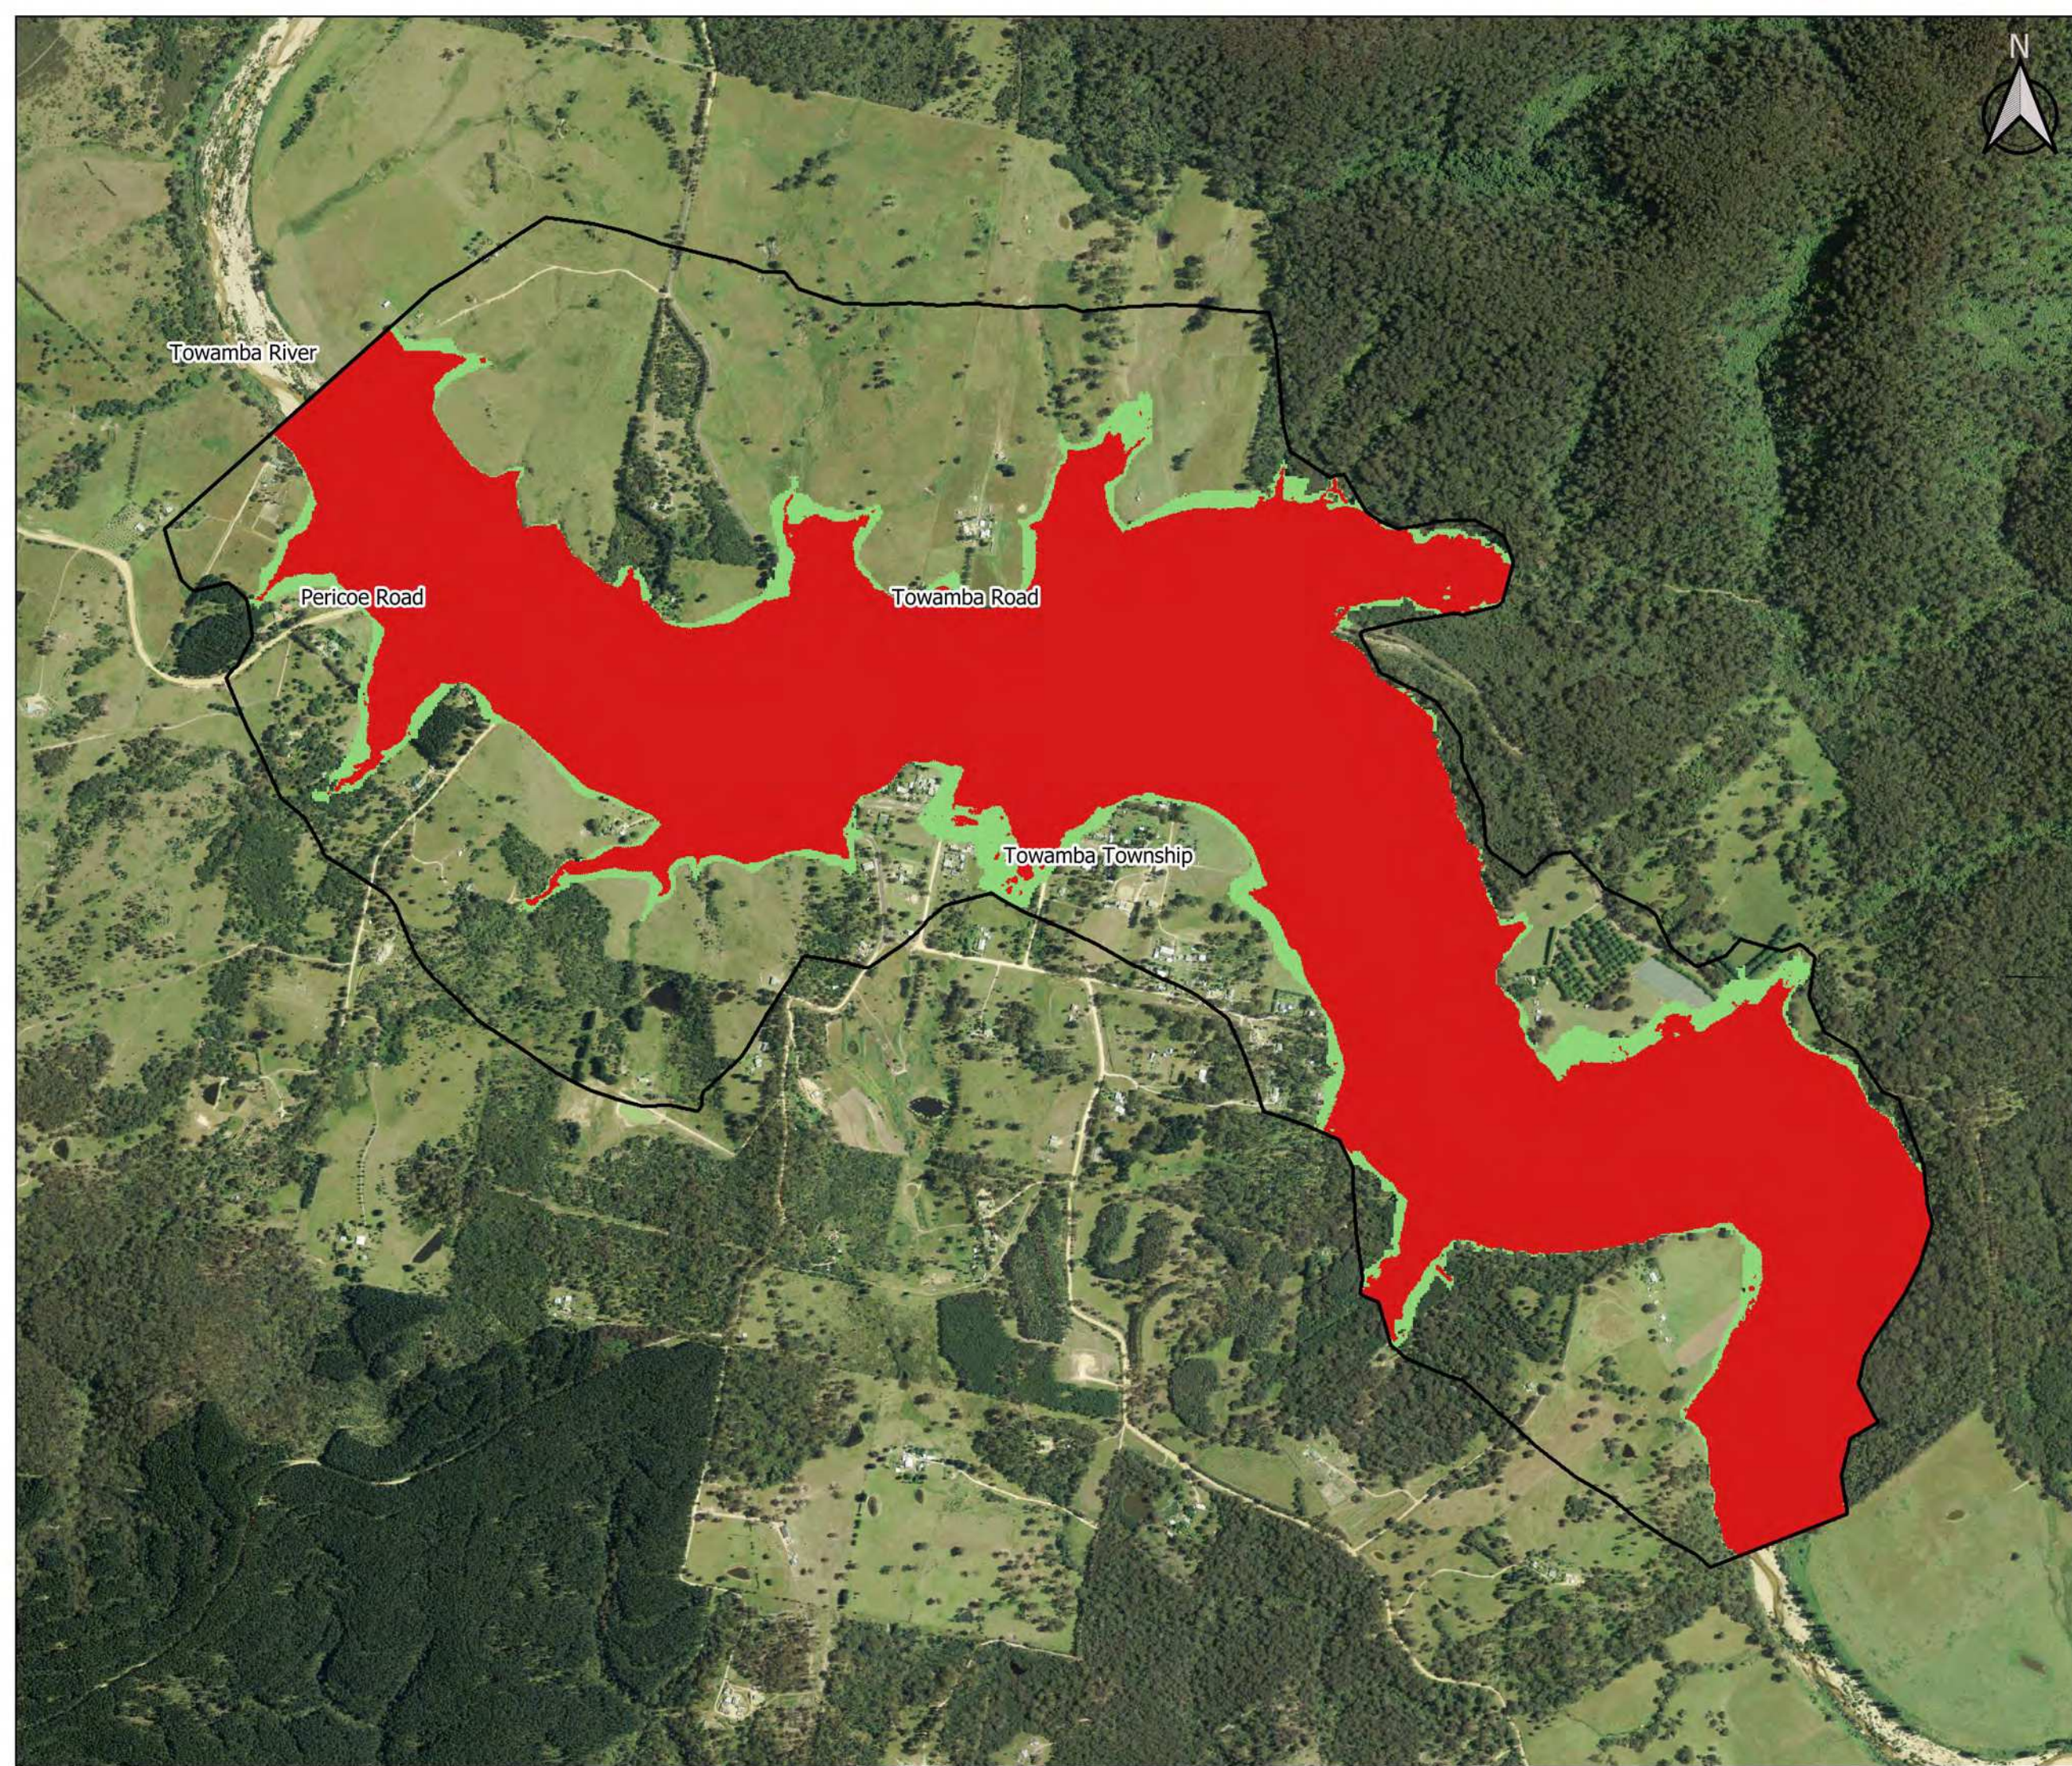

G604-e-1
Towamba
PMF Flood Function

- Model Area
- Flood Function
- Floodway
 - Storage
 - Fringe

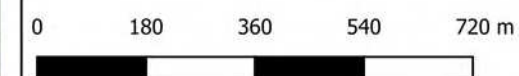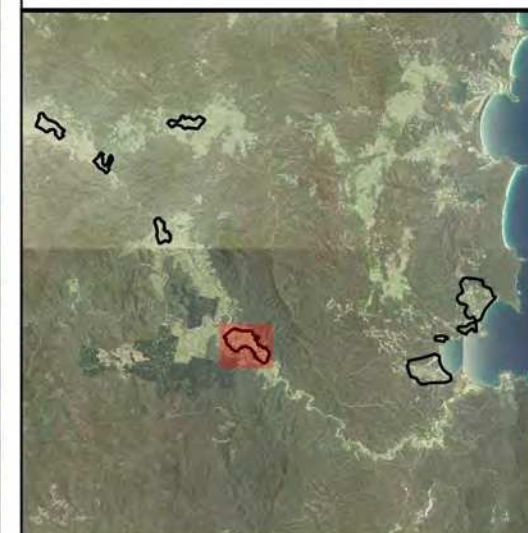

Scale : 1:12500@A3
Date : 10 September 2019
Revision : B
Created by : LRE
Coordinate System : MGA94 Zone 55



**G604-e-2
Towamba
1% AEP Flood Function**


- Model Area
- Flood Function
- Floodway
 - Storage
 - Fringe

Towamba River

Pericoe Road

Towamba Road

Towamba Township

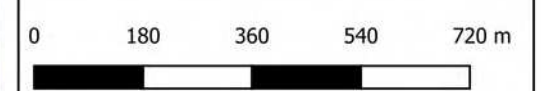

Scale : 1:12500@A3
Date : 10 September 2019
Revision : B
Created by : LRE
Coordinate System : MGA94 Zone 55




G604-f-1
Eden - North
PMF Flood Function

- Model Area
- Flood Function
- Floodway
 - Storage
 - Fringe




Scale : 1:12500@A3
Date : 10 September 2019
Revision : B
Created by : LRE
Coordinate System : MGA94 Zone 55

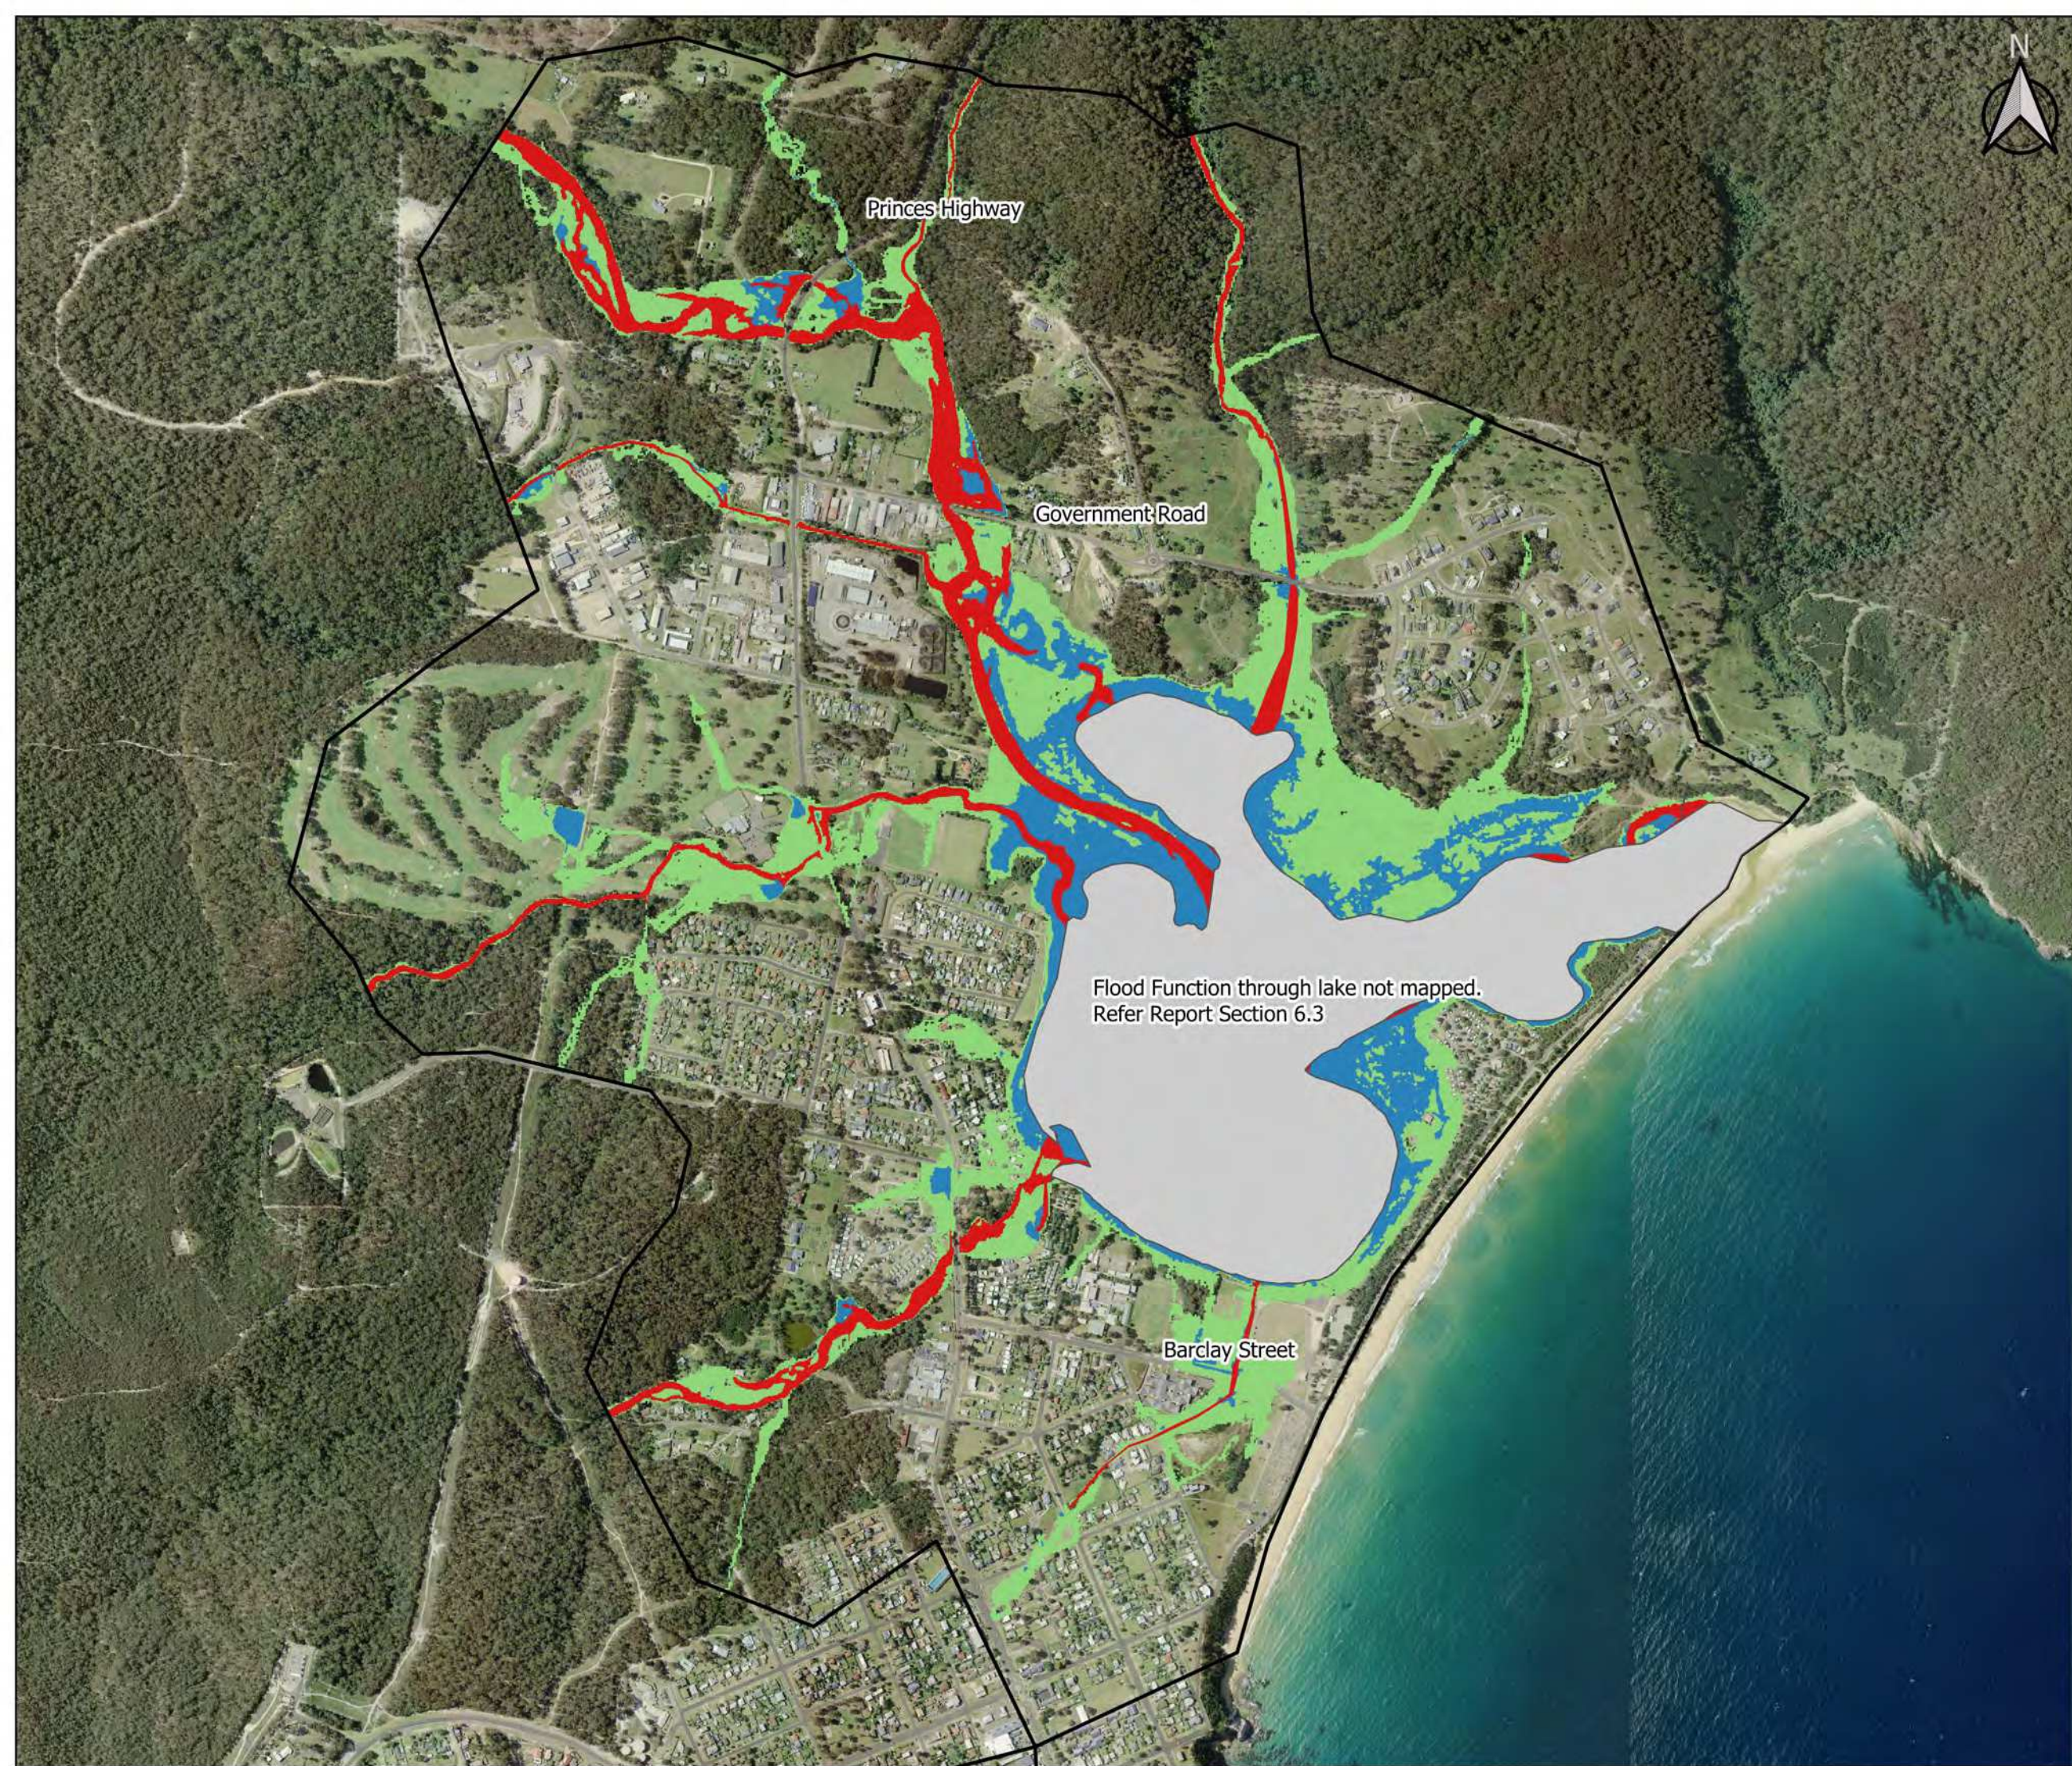

G604-f-2
Eden - North
1% AEP Flood Function

- Model Area
- Flood Function
- Floodway
 - Storage
 - Fringe

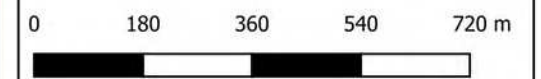

Scale : 1:12500@A3
Date : 10 September 2019
Revision : B
Created by : LRE
Coordinate System : MGA94 Zone 55

G604-g-1
Eden - South
PMF Flood Function


Model Area

Flood Function

Floodway

Storage

Fringe

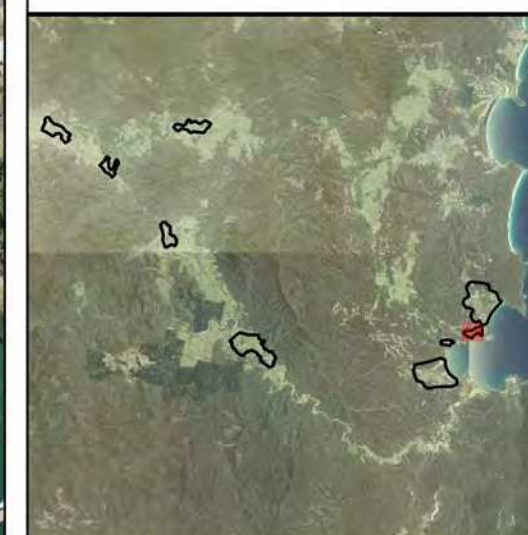


0 70 140 210 280 m



Scale : 1:5000@A3
Date : 10 September 2019
Revision : B
Created by : LRE
Coordinate System : MGA94 Zone 55

G604-g-2
Eden - South
1% AEP Flood Function

- Model Area
- Flood Function
- Floodway
 - Storage
 - Fringe

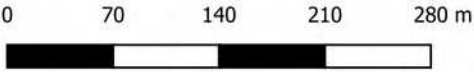


Scale : 1:5000@A3
Date : 10 September 2019
Revision : B
Created by : LRE
Coordinate System : MGA94 Zone 55



**G604-h-1
Shadrachs
PMF Flood Function**

-  Model Area
- Flood Function**
-  Floodway
-  Storage
-  Fringe

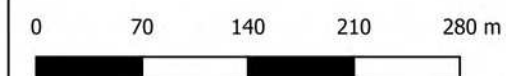



Scale : 1:5000@A3
Date : 10 September 2019
Revision : B
Created by : LRE
Coordinate System : MGA94 Zone 55



**G604-h-2
Shadrachs
1% AEP Flood Function**

- Model Area
- Flood Function
- Floodway
 - Storage
 - Fringe

Princes Highway


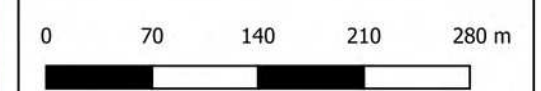
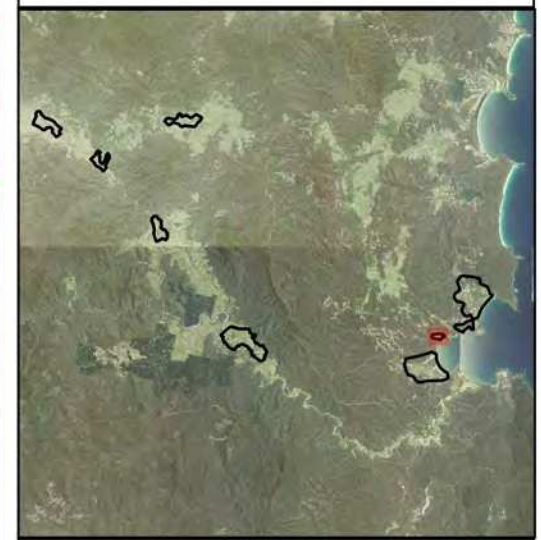


Scale : 1:5000@A3
Date : 10 September 2019
Revision : B
Created by : LRE
Coordinate System : MGA94 Zone 55



G604-i-1
Nullica / Boydtown
PMF Flood Function

- Model Area
- Flood Function
- Floodway
 - Storage
 - Fringe

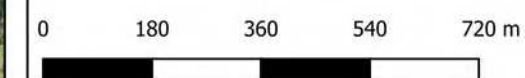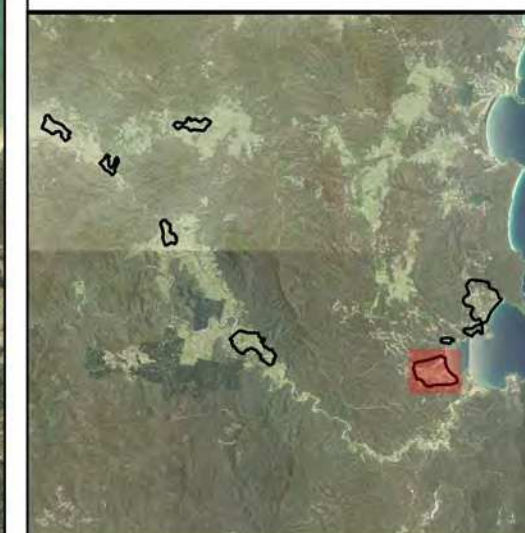
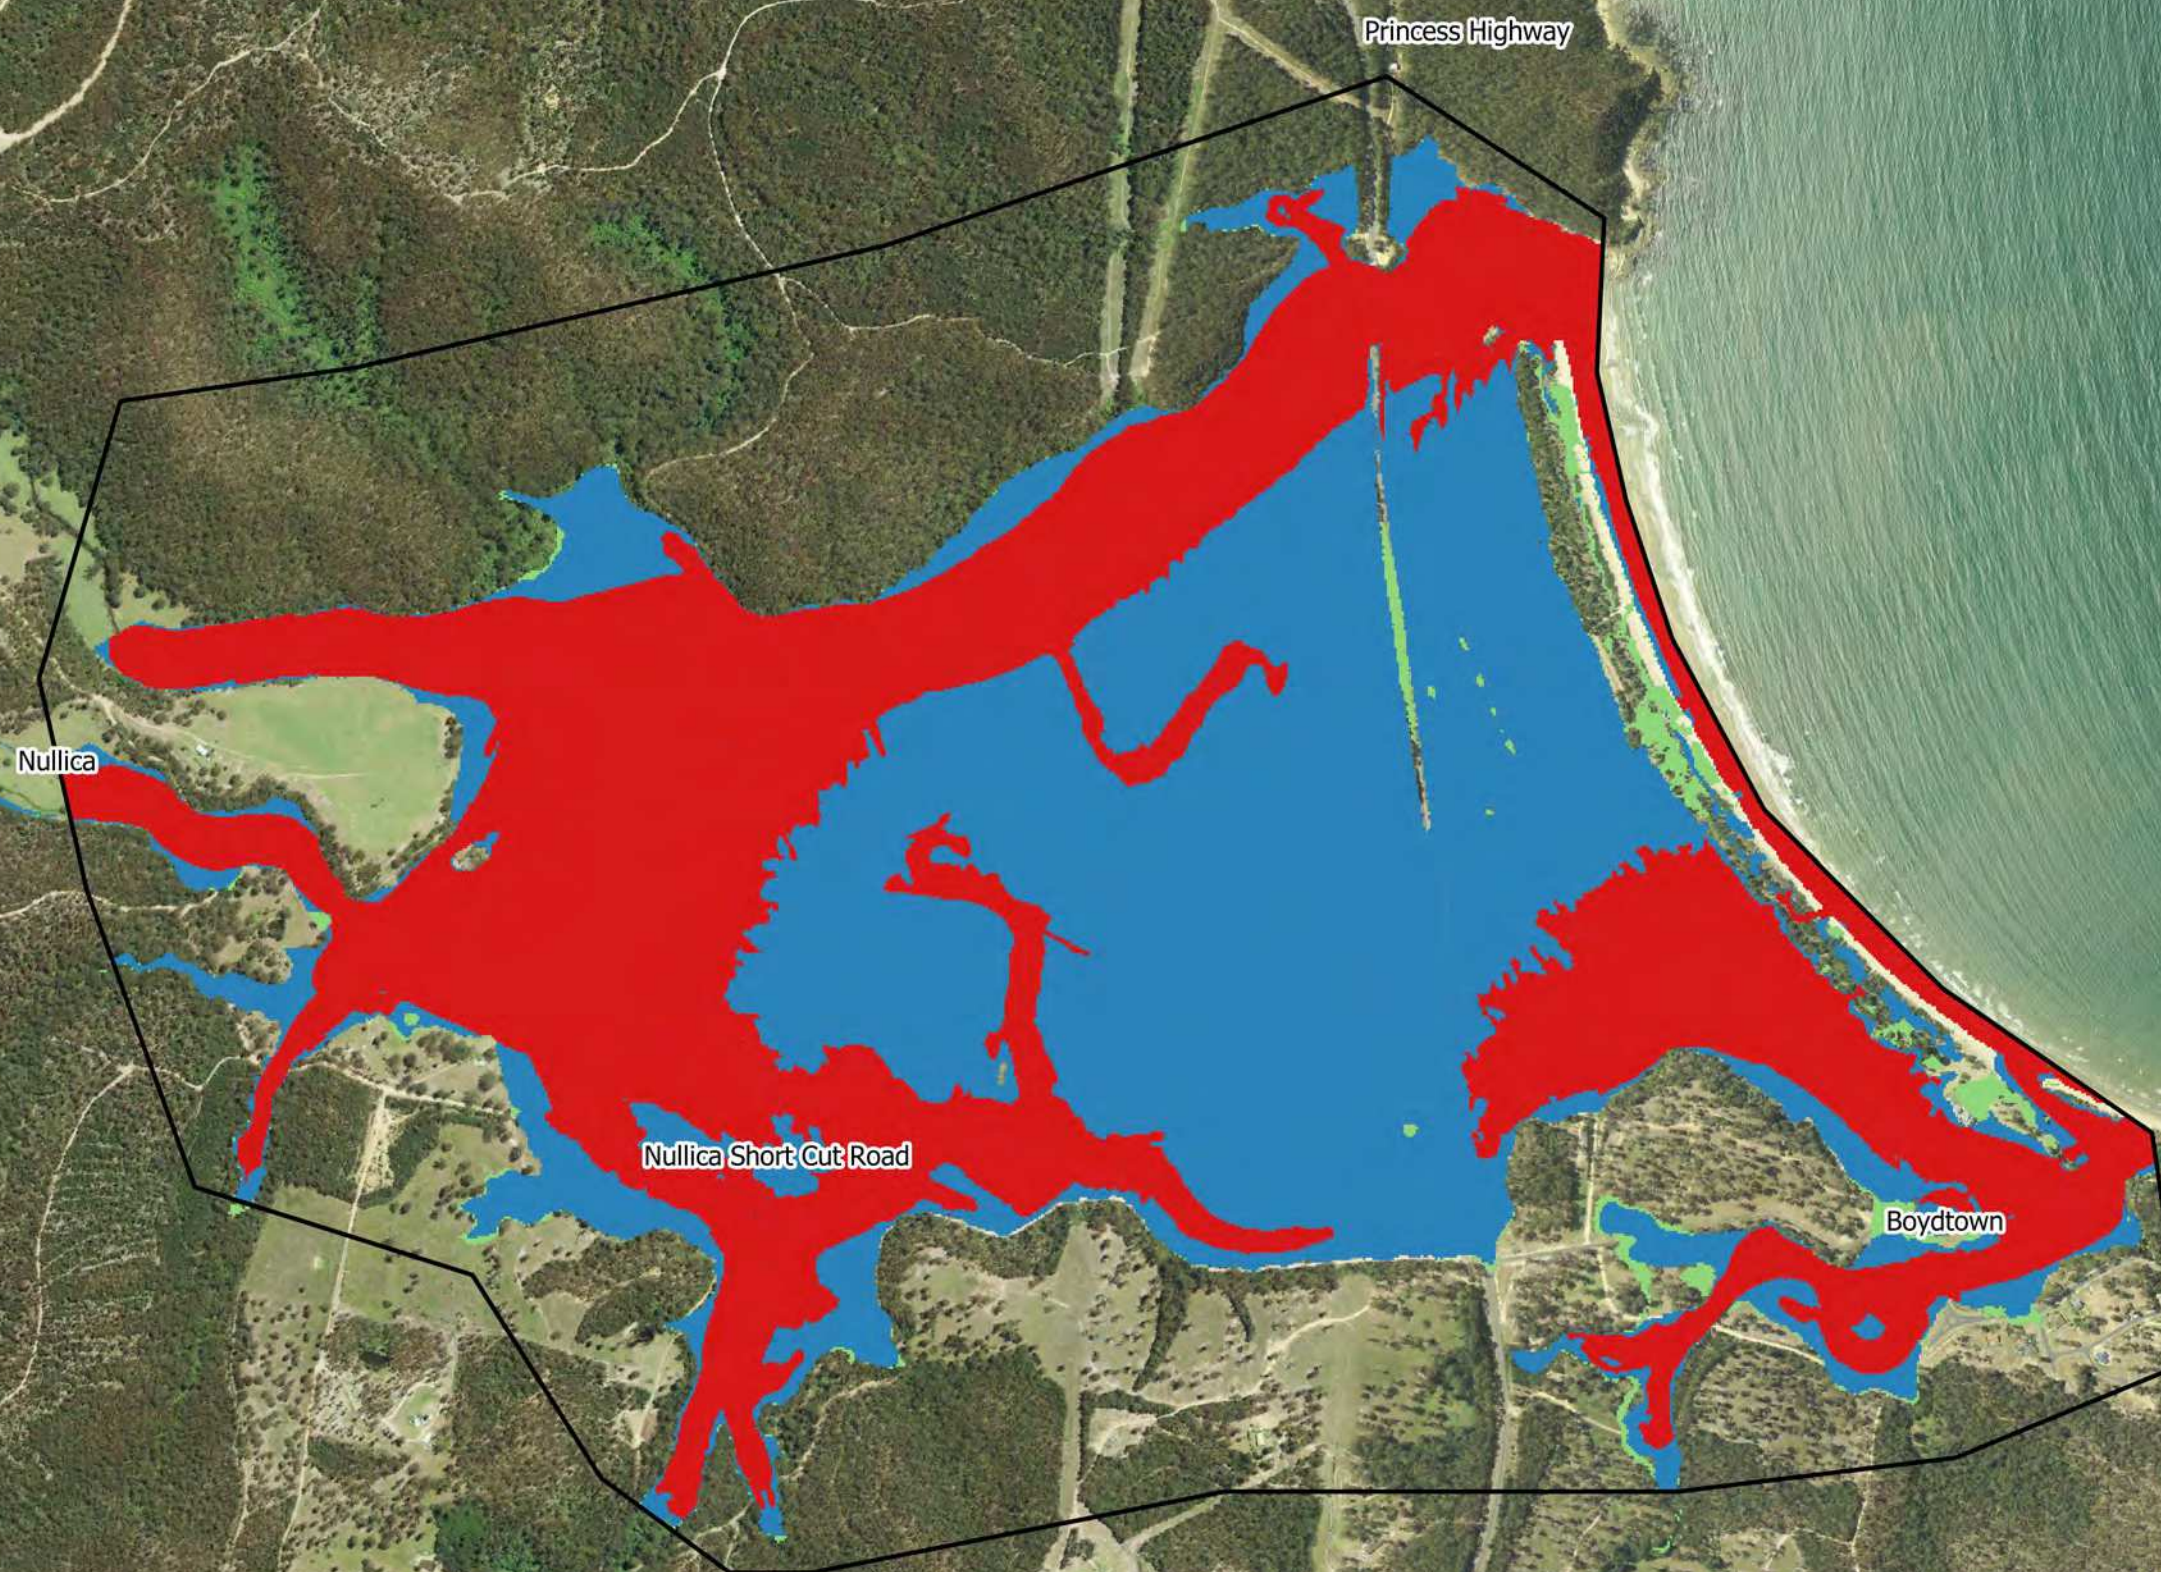


Scale : 1:12500@A3
Date : 10 September 2019
Revision : B
Created by : LRE
Coordinate System : MGA94 Zone 55



G604-i-2
Nullica / Boydtown
1% AEP Flood Function

- Model Area
- Flood Function
- Floodway
 - Storage
 - Fringe

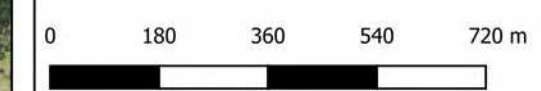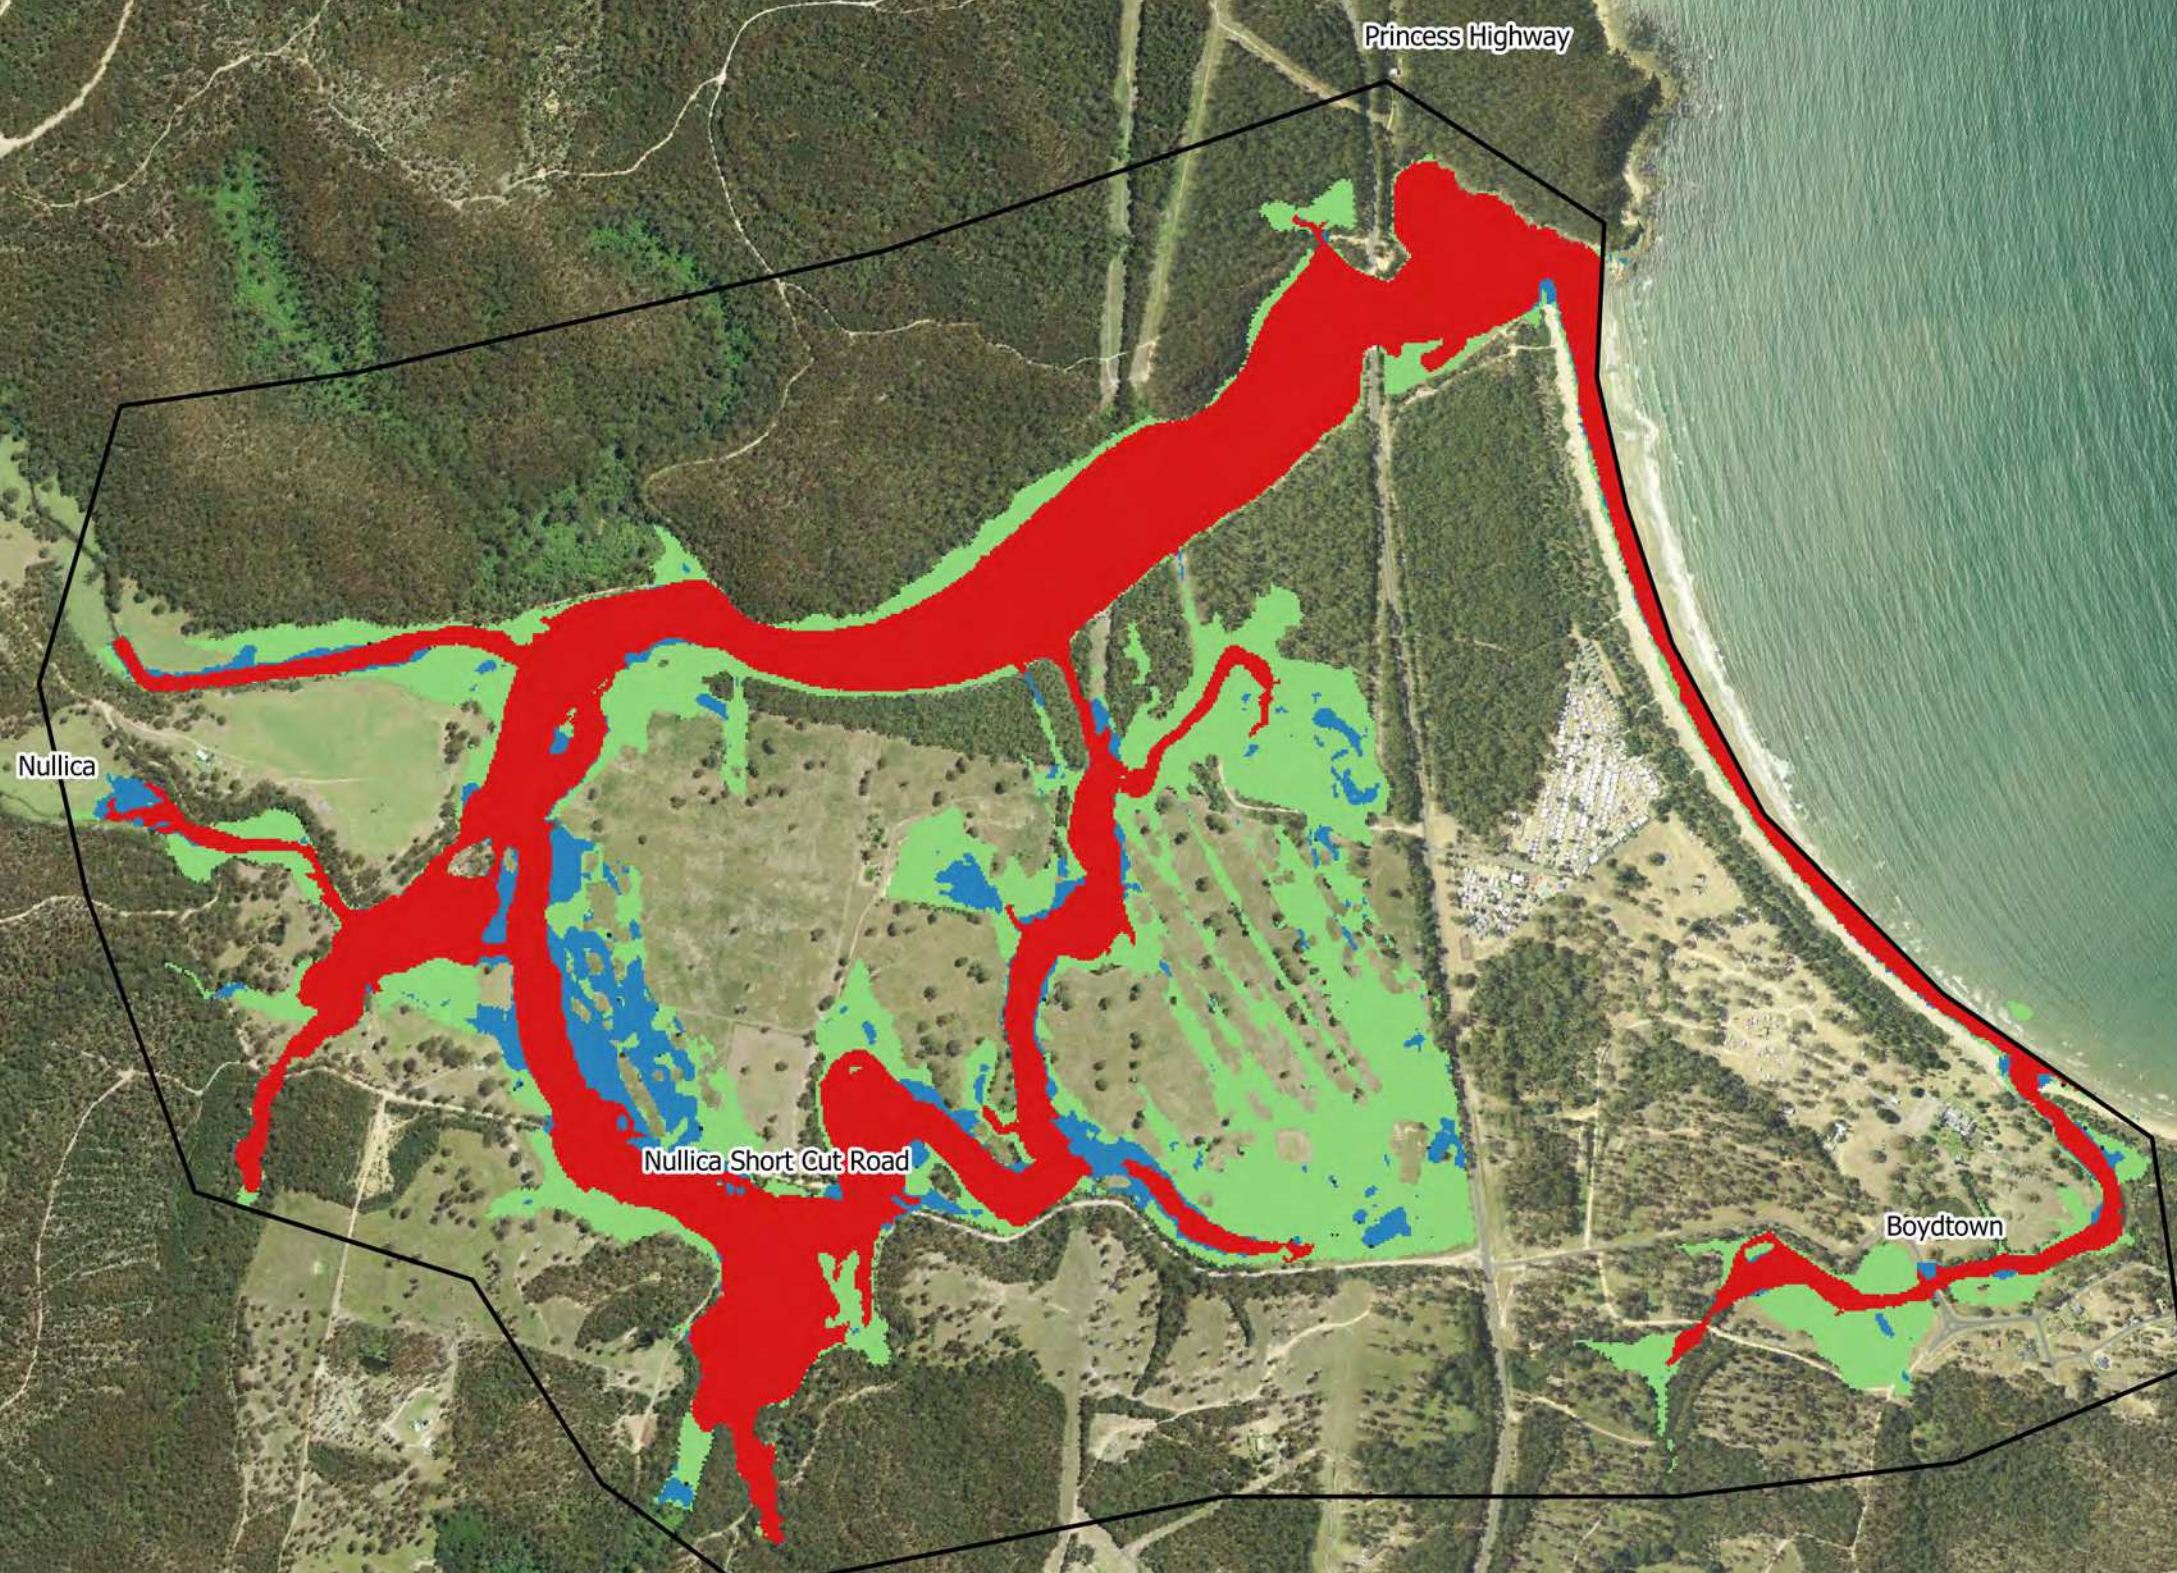

Scale : 1:12500@A3
Date : 10 September 2019
Revision : B
Created by : LRE
Coordinate System : MGA94 Zone 55