


PLEASE NOTE: THE TIME WILL BE AS THIS
 8:30AM TO 6PM MON TO FRIDAY
 8:30AM TO 12:30 PM SATURDAYS



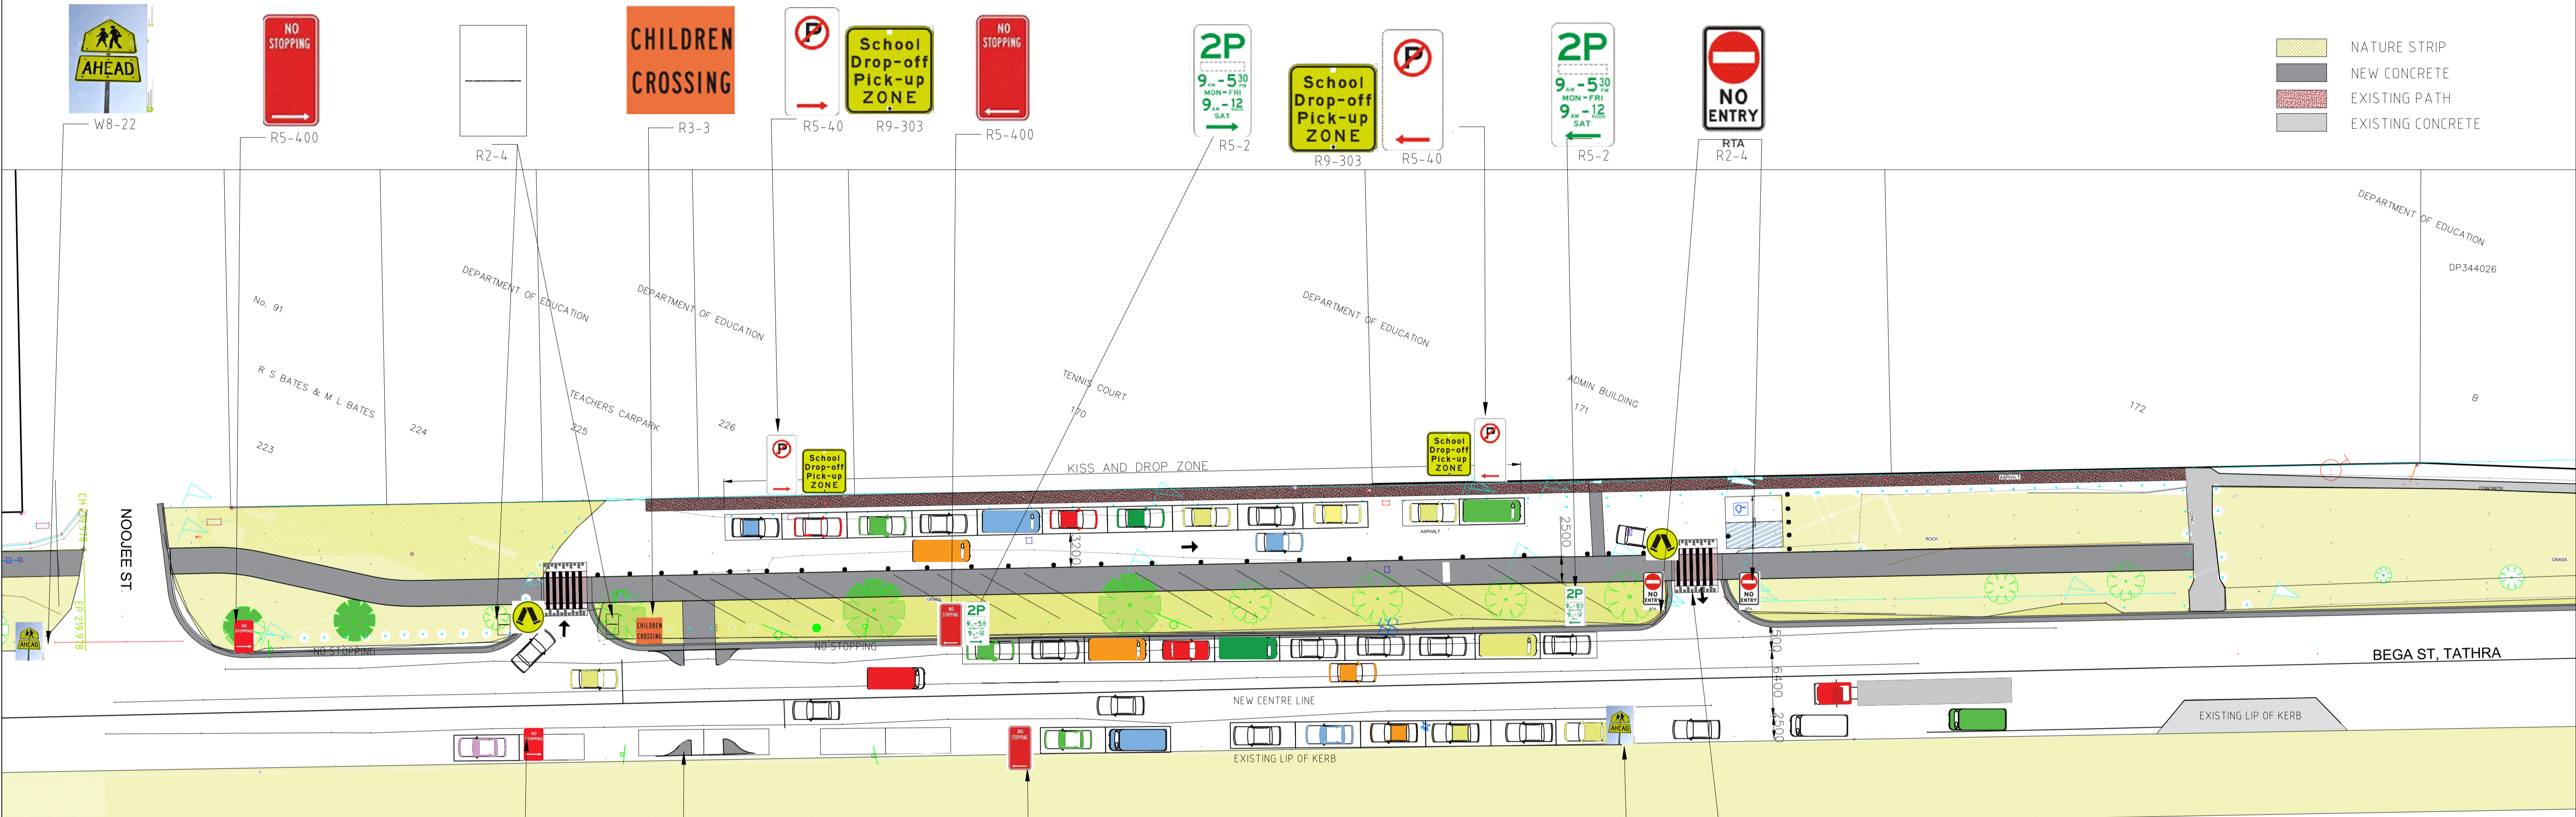

-  NATURE STRIP
-  NEW CONCRETE
-  EXISTING PATH
-  EXISTING CONCRETE



PEDESTRIAN CROSSING LAMONT STREET BERMAGUI
 CROSSING IN ACCORDANCE WITH RMS TECHNICAL DRAWING T000711
 BLISTERS IN ACCORDANCE WITH RMS TECHNICAL DRAWING T000962



REV	DESCRIPTION	DATE
A	CONCEPT PLAN	02/2018
B	LOCAL TRAFFIC COMMITTEE ENDORSEMENT	03/2018
C	TATHRA PARENTS AND CITIZENS COMMITTEE ENDORSEMENT	08/2018


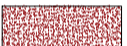
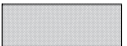
SCALES	
PLAN NTS	
LONGITUDINAL SECTION HORIZONTAL NTS	
VERTICAL NTS	
CROSS SECTION NTS	

SURVEYED	BB	DATUM	-
DRAWN	JD		
DESIGN	JD		
CHECKED	DD		
DATE	2/18		







PROJECT			
TATHRA PRIMARY SCHOOL STREETScape			
DESCRIPTION			
CONCEPT PLAN			
JOB NAME.	PLAN No.	SHEET No.	A1
-	4897	1 OF 2	



-  NATURE STRIP
-  NEW CONCRETE
-  EXISTING PATH
-  EXISTING CONCRETE



REV	DESCRIPTION	DATE
A	CONCEPT PLAN	02/2018
B	LOCAL TRAFFIC COMMITTEE ENDORSEMENT	03/2018
C	TATHRA PARENTS AND CITIZENS COMMITTEE ENDORSEMENT	08/2018

SCALES	
PLAN NTS	
LONGITUDINAL SECTION HORIZONTAL NTS	
VERTICAL NTS	
CROSS SECTION NTS	

SURVEYED	BB & VERIS	DATUM
DRAWN	JD	
DESIGN	JD	
CHECKED	DD	
DATE	2/18	



PROJECT			
TATHRA PRIMARY SCHOOL STREETScape			
DESCRIPTION			
CONCEPT PLAN			
JOB NAME.	PLAN No.	SHEET No.	A1
-	4897	2 OF 2	