



CONTINUED ON DRG B19329-C100

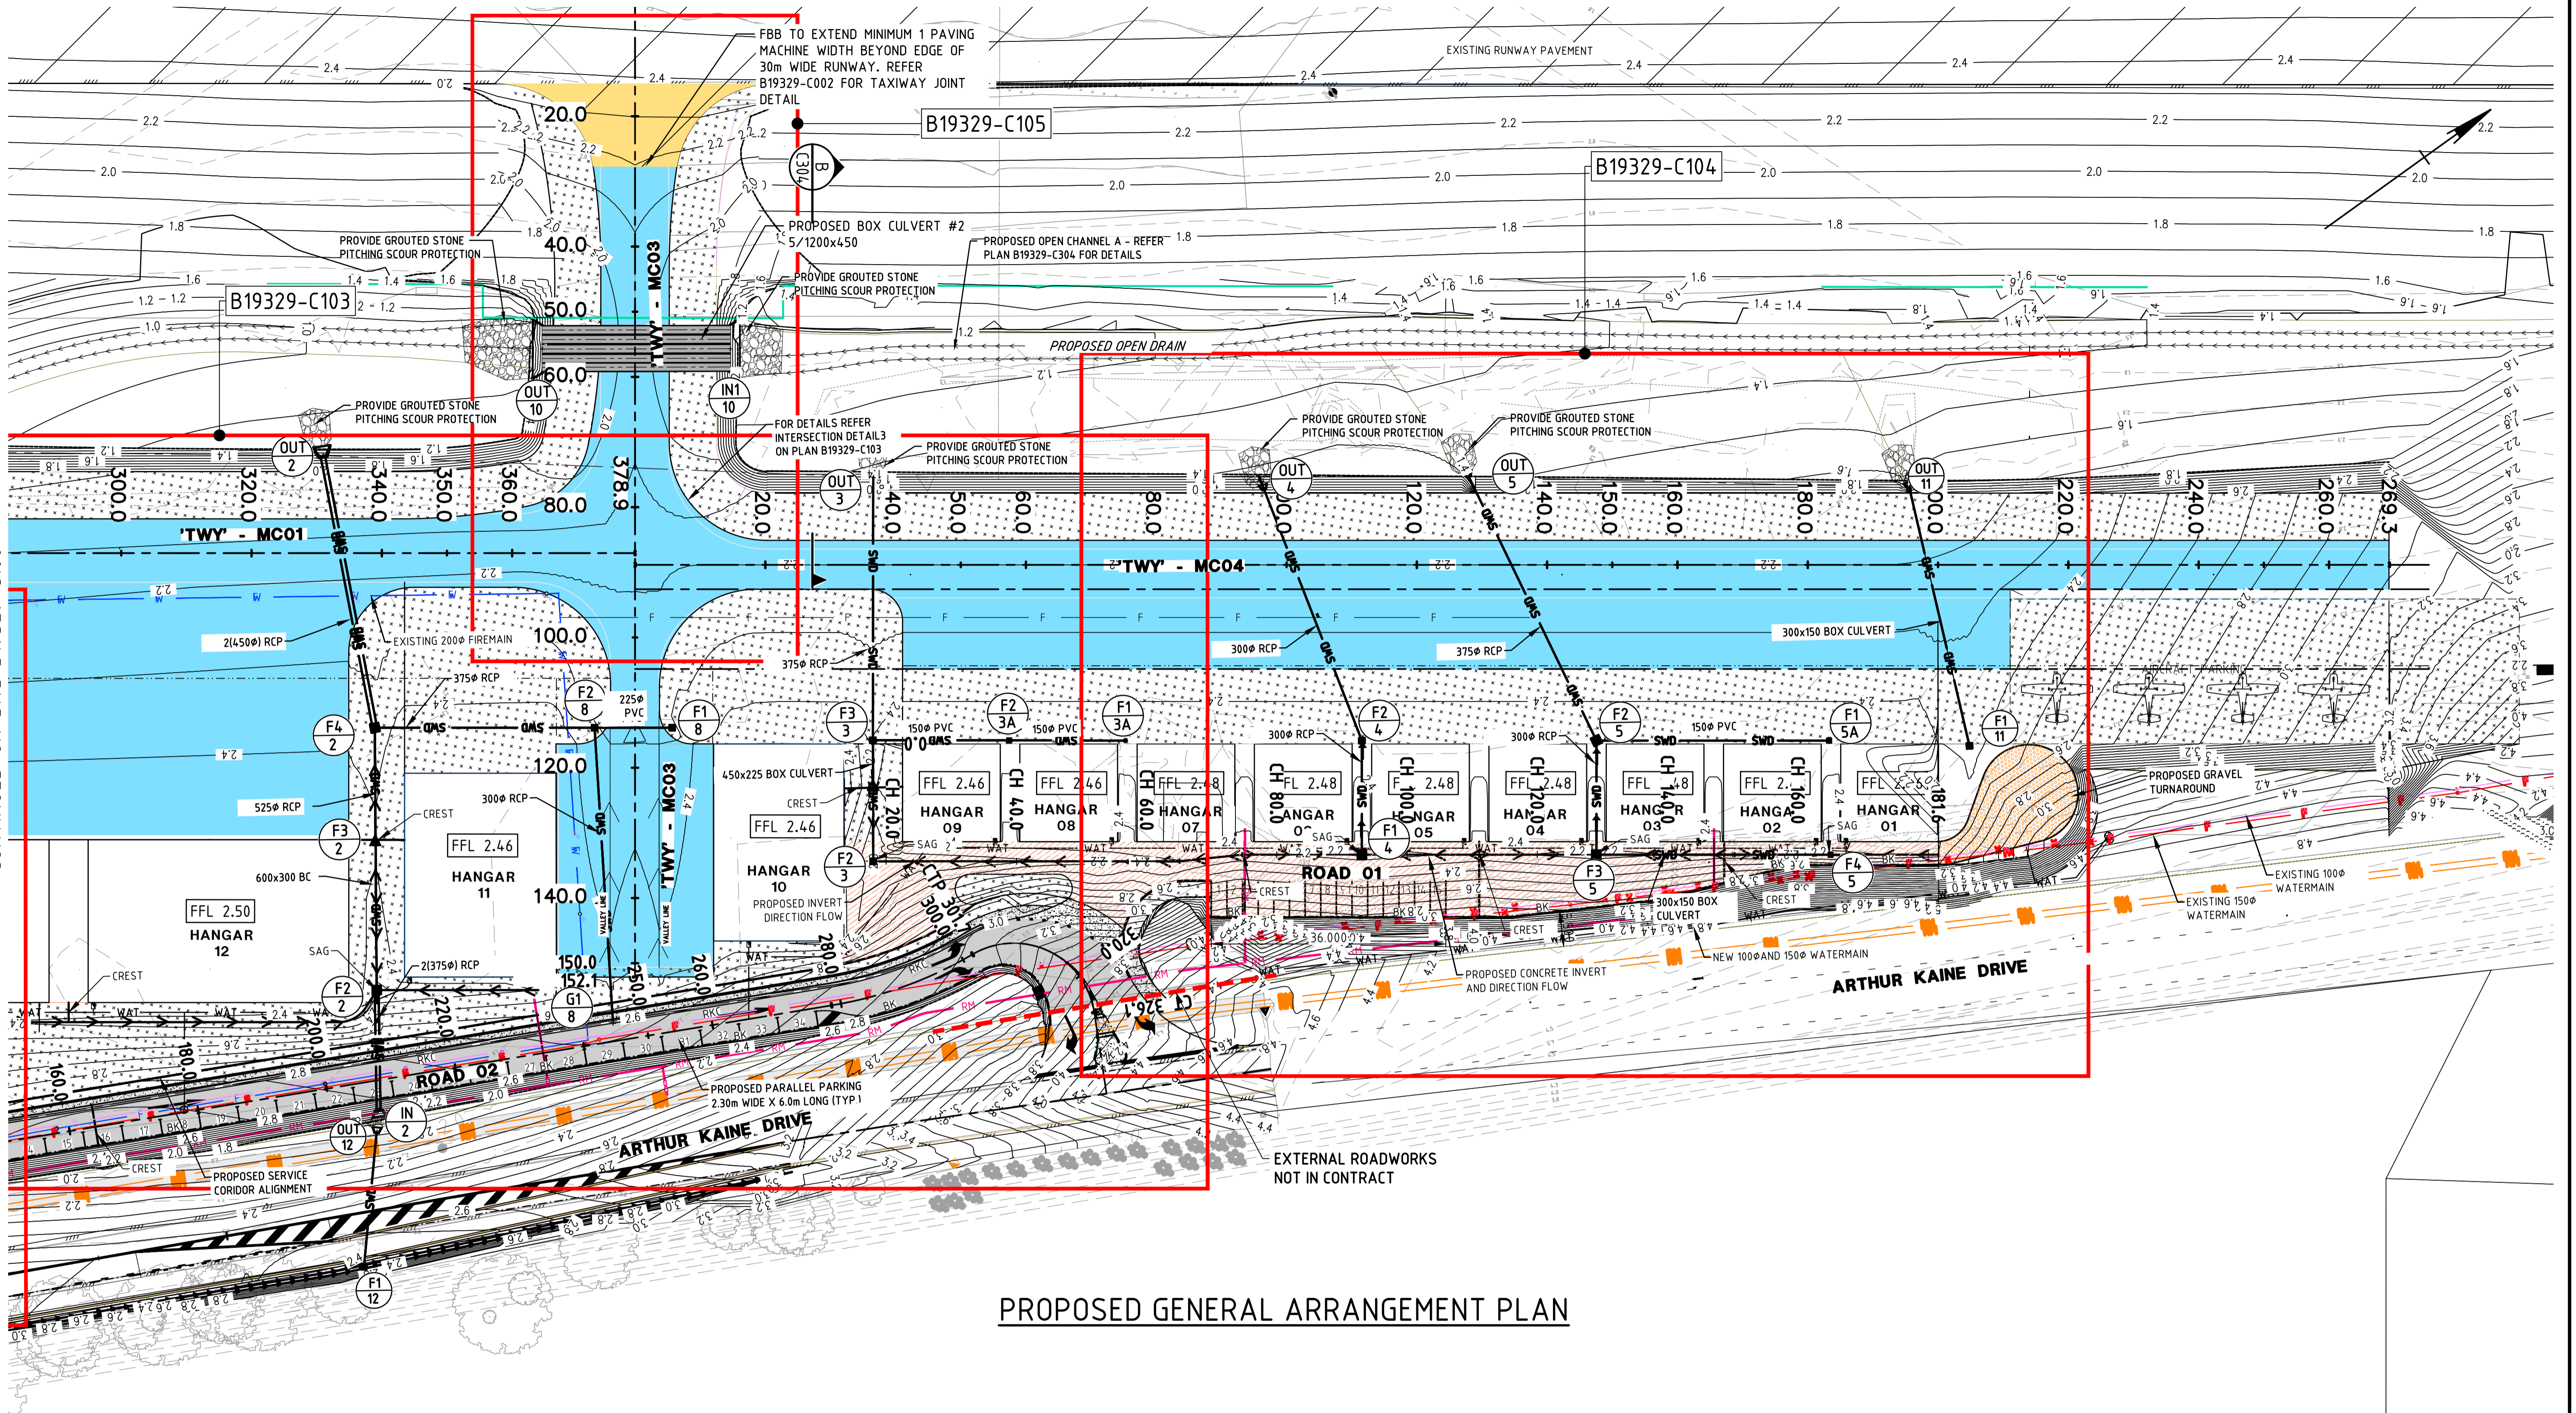

PROPOSED GENERAL ARRANGEMENT PLAN

- NOTES**
- FOR PROPOSED INTERNAL ROADWORKS INTERSECTION AND DESIGN LEVELS PLAN. REFER TO PLAN B19329-C102-C105.
 - FOR PROPOSED ROADWORKS CONSTRUCTION DETAILS REFER TO PLAN B19329-C112.
 - FOR PROPOSED ROADWORKS LONGITUDINAL SECTIONS AND TYPICAL ROAD CROSS SECTIONS REFER TO PLAN B19329-C106-C111.
 - FOR PROPOSED EXTERNAL ROADWORKS LAYOUT PLAN AND DETAILS REFER TO PLAN B19329-C1100-C1106.

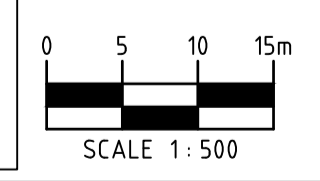

EXISTING SERVICES
 NOTWITHSTANDING THAT EXISTING SERVICES MAY OR MAY NOT BE SHOWN ON THESE DRAWINGS, NO RESPONSIBILITY IS TAKEN BY THE ENGINEER OR THE PRINCIPAL FOR THIS INFORMATION WHICH HAS BEEN SUPPLIED BY OTHERS. THE DETAILS ARE PROVIDED FOR INFORMATION ONLY. THE CONTRACTOR SHALL ASCERTAIN THE POSITION OF ALL UNDERGROUND SERVICES PRIOR TO EXCAVATION AND SHALL BE RESPONSIBLE FOR THE COST OF REPAIRS TO DAMAGES CAUSED AS A RESULT OF THE WORKS.

ISSUED FOR CONSTRUCTION

08 Oct, 2021 - 11:42am

No.	Date	By	Amendment	Checked
A	7/10/2021	J.H.H.	ISSUED FOR CONSTRUCTION	A.M.T.

REHBEIN

CBD HOUSE, Level 3
 120 WICKHAM STREET
 FORTITUDE VALLEY QLD 4006
 P.O. BOX 112 FORTITUDE VALLEY QLD 4006

TELEPHONE (07) 3250 9000
 EMAIL mail@reh.net.au
 WEB www.reh.net.au

Project: MERIMBULA AIRPORT EXPANSION
 INFRASTRUCTURE WORKS
 COMMERCIAL AND GA PRECINCT

Title: PROPOSED GENERAL ARRANGEMENT PLAN
 SHEET 2 OF 2

Client: BEGA VALLEY SHIRE COUNCIL			
Draftsperson: H.W.	Checked: J.H.H.	Sheet Size A1	Drawing No. B19329-C101
Designer: J.H.H.	Approved: A.TADMAN		
Scale: AS SHOWN	Date: 20.04.2021		