

G601-a-1
Wyndham
PMF Depth

Model Area

Depth (m)

0.25

0.5

1

1.5

2

2.5

5

10

>10



0 140 280 420 560 m




Scale : 1:10000@A3
Date : 10 September 2019
Revision : B
Created by : LRE
Coordinate System : MGA94 Zone 55


G601-a-2
Wyndham
1% AEP Depth

Model Area



Depth (m)

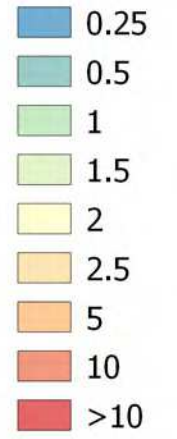

Scale : 1:10000@A3
Date : 10 September 2019
Revision : B
Created by : LRE
Coordinate System : MGA94 Zone 55

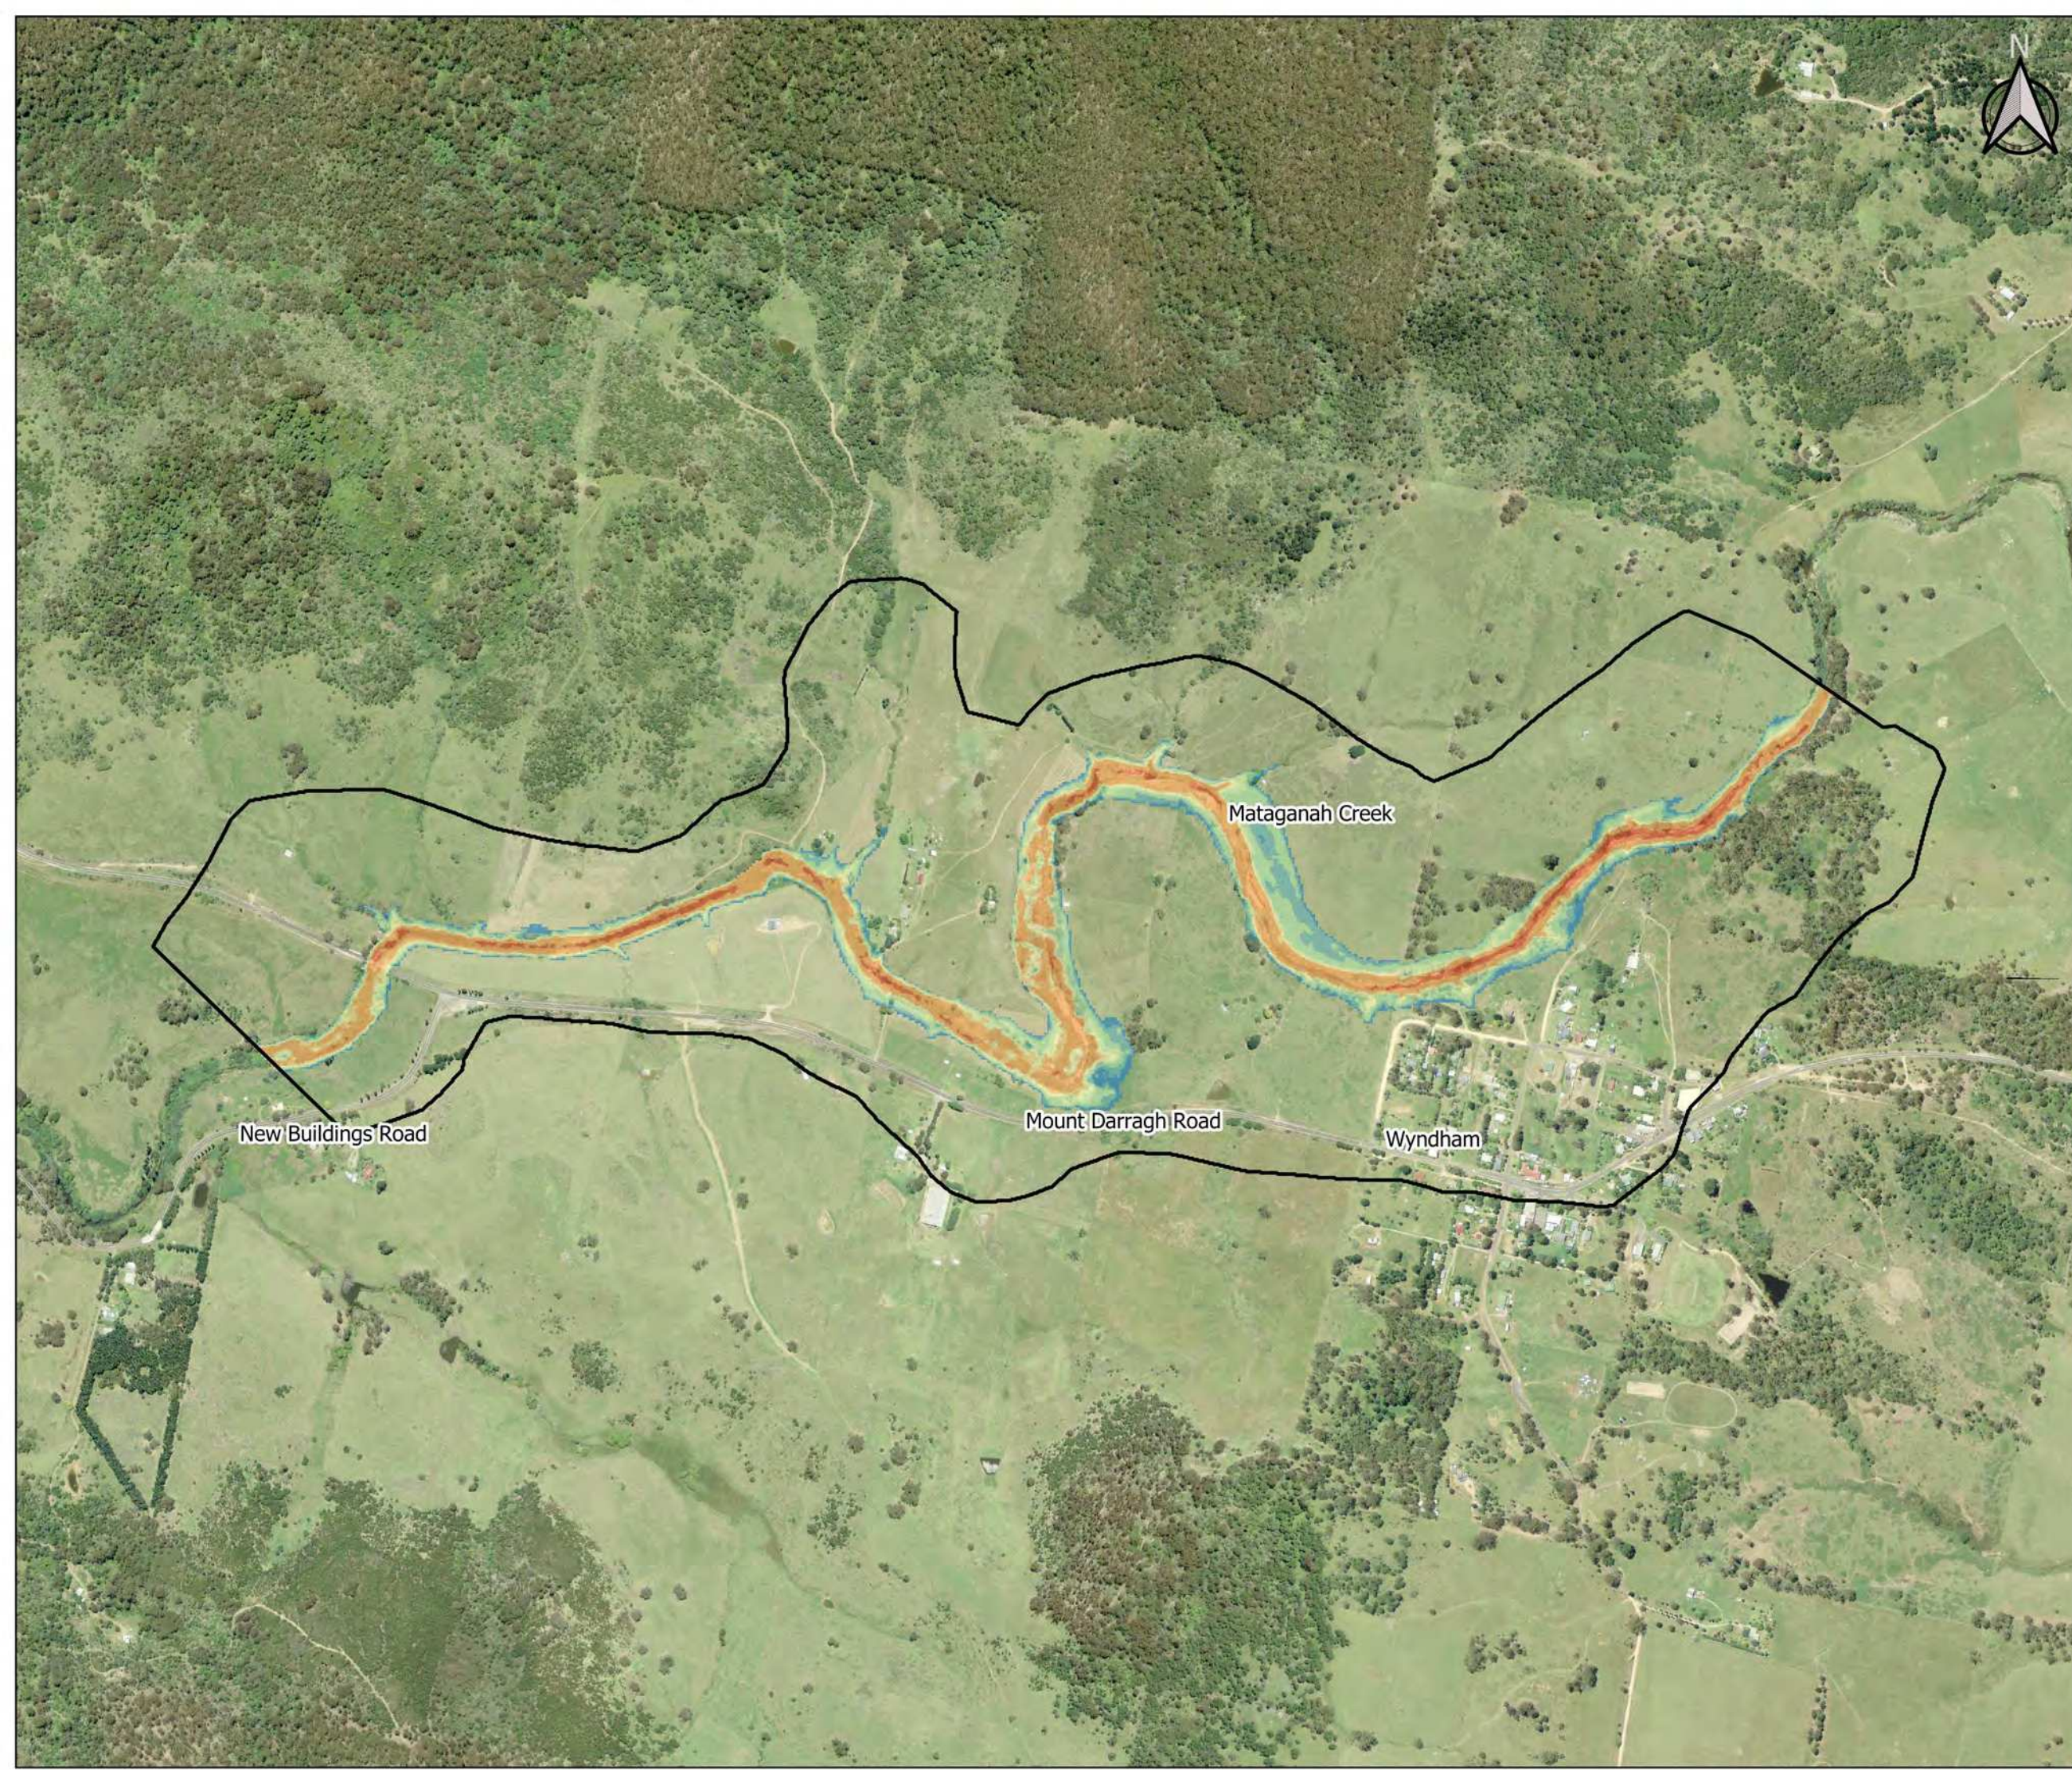

G601-a-3
Wyndham
10% AEP Depth

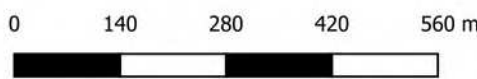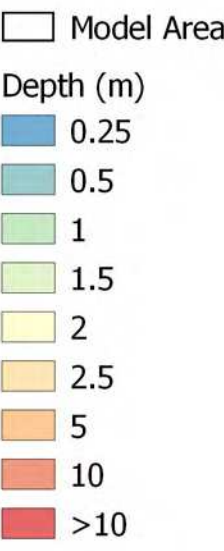

Scale : 1:10000@A3
Date : 10 September 2019
Revision : B
Created by : LRE
Coordinate System : MGA94 Zone 55

Towamba River



G601-b-1 Rocky Hall PMF Depth

Model Area

Depth (m)

0.25

0.5

1

1.5

2

2.5

5

10


>10

Black Log Creek

Big Jack Mountain Road

Crossing

Cow Bali Creek

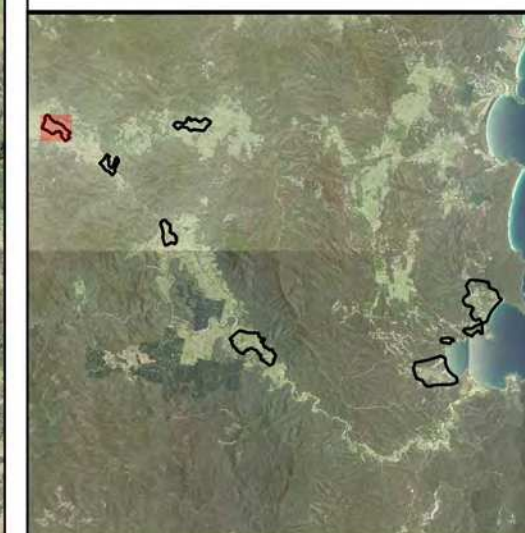

0 100 200 300 400 m



Scale : 1:7500@A3
Date : 10 September 2019
Revision : B
Created by : LRE
Coordinate System : MGA94 Zone 55

Towamba River



**G601-b-2
Rocky Hall
1% AEP Depth**

Model Area

Depth (m)


- 0.25
- 0.5
- 1
- 1.5
- 2
- 2.5
- 5
- 10
- >10

Black Log Creek

Big Jack Mountain Road

Crossing

Cow Bali Creek

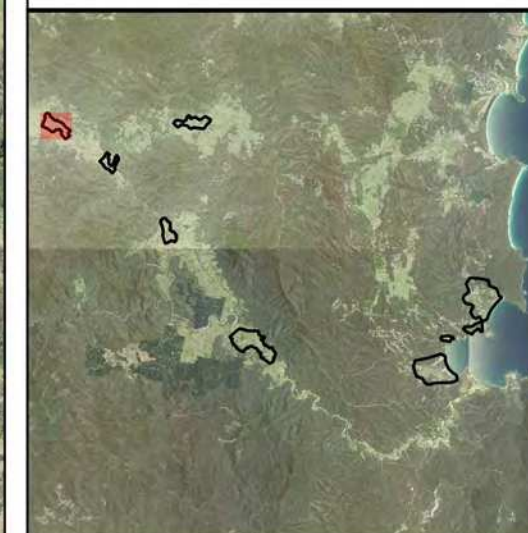

Scale : 1:7500@A3
Date : 10 September 2019
Revision : B
Created by : LRE
Coordinate System : MGA94 Zone 55

Towamba River



**G601-b-3
Rocky Hall
10% AEP Depth**

□ Model Area

Depth (m)

0.25

0.5

1

1.5

2

2.5

5

10


>10

Black Log Creek

Big Jack Mountain Road

Crossing

Cow Bali Creek

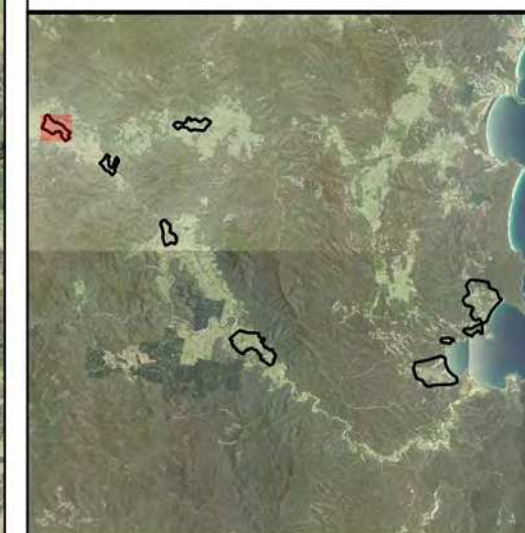

0 100 200 300 400 m



Scale : 1:7500@A3
Date : 10 September 2019
Revision : B
Created by : LRE
Coordinate System : MGA94 Zone 55

G601-c-1
New Buildings
PMF Depth

Model Area

Depth (m)

- 0.25
- 0.5
- 1
- 1.5
- 2
- 2.5
- 5
- 10
- >10



0 100 200 300 400 m

Scale : 1:7500@A3
Date : 10 September 2019
Revision : B
Created by : LRE
Coordinate System : MGA94 Zone 55

G601-c-2
New Buildings
1% AEP Depth

Model Area

Depth (m)

- 0.25
- 0.5
- 1
- 1.5
- 2
- 2.5
- 5
- 10
- >10



Scale : 1:7500@A3
Date : 10 September 2019
Revision : B
Created by : LRE
Coordinate System : MGA94 Zone 55

**G601-c-3
New Buildings
10% AEP Depth**

□ Model Area

Depth (m)

- 0.25
- 0.5
- 1
- 1.5
- 2
- 2.5
- 5
- 10
- >10



0 100 200 300 400 m

Scale : 1:7500@A3
Date : 10 September 2019
Revision : B
Created by : LRE
Coordinate System : MGA94 Zone 55

G601-d-1
Burragate
PMF Depth

Model Area

Depth (m)

0.25

0.5

1

1.5

2

2.5

5

10

>10

Wyndham Street

Pericoe Street

Big Jack Mountain Road

Towamba River




0 100 200 300 400 m

Scale : 1:7500@A3
Date : 10 September 2019
Revision : B
Created by : LRE
Coordinate System : MGA94 Zone 55

G601-d-2
Burragate
1% AEP Depth

Model Area

Depth (m)

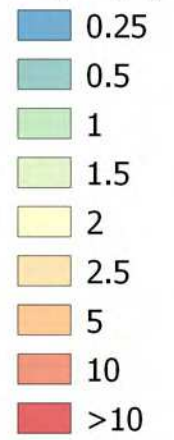

Big Jack Mountain Road

Wyndham Street

Pericoe Street

Towamba River




0 100 200 300 400 m

Scale : 1:7500@A3
Date : 10 September 2019
Revision : B
Created by : LRE
Coordinate System : MGA94 Zone 55



**G601-d-3
Burragate
10% AEP Depth**

- Model Area
- Depth (m)
- 0.25
 - 0.5
 - 1
 - 1.5
 - 2
 - 2.5
 - 5
 - 10
 - >10

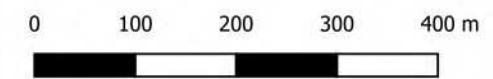

Scale : 1:7500@A3
Date : 10 September 2019
Revision : B
Created by : LRE
Coordinate System : MGA94 Zone 55





G601-e-1 Towamba PMF Depth

Model Area

Depth (m)


- 0.25
- 0.5
- 1
- 1.5
- 2
- 2.5
- 5
- 10
- >10

Towamba River

Pericoe Road

Towamba Road

Towamba Township

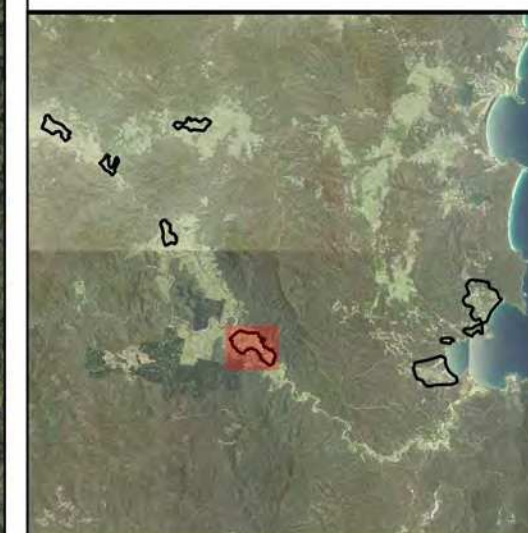

Scale : 1:12500@A3
Date : 10 September 2019
Revision : B
Created by : LRE
Coordinate System : MGA94 Zone 55





**G601-e-2
Towamba
1% AEP Depth**

□ Model Area

Depth (m)

- 0.25
- 0.5
- 1
- 1.5
- 2
- 2.5
- 5
- 10
- >10

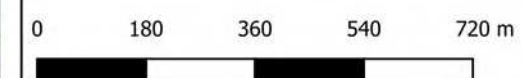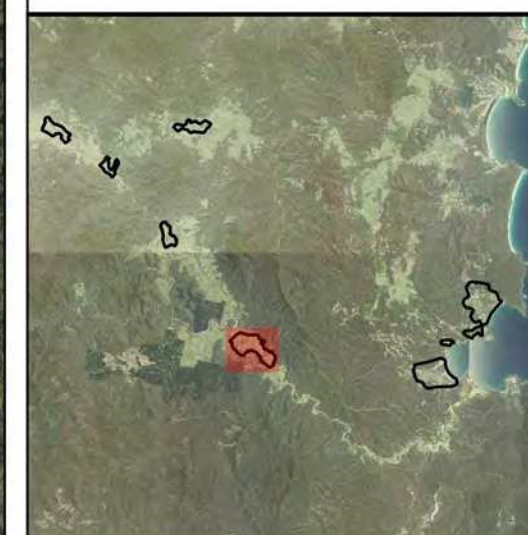


Scale : 1:12500@A3
Date : 10 September 2019
Revision : B
Created by : LRE
Coordinate System : MGA94 Zone 55




**G601-e-3
Towamba
10% AEP Depth**

- Model Area
- Depth (m)
- 0.25
 - 0.5
 - 1
 - 1.5
 - 2
 - 2.5
 - 5
 - 10
 - >10

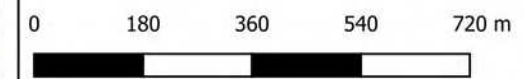

Scale : 1:12500@A3
Date : 10 September 2019
Revision : B
Created by : LRE
Coordinate System : MGA94 Zone 55

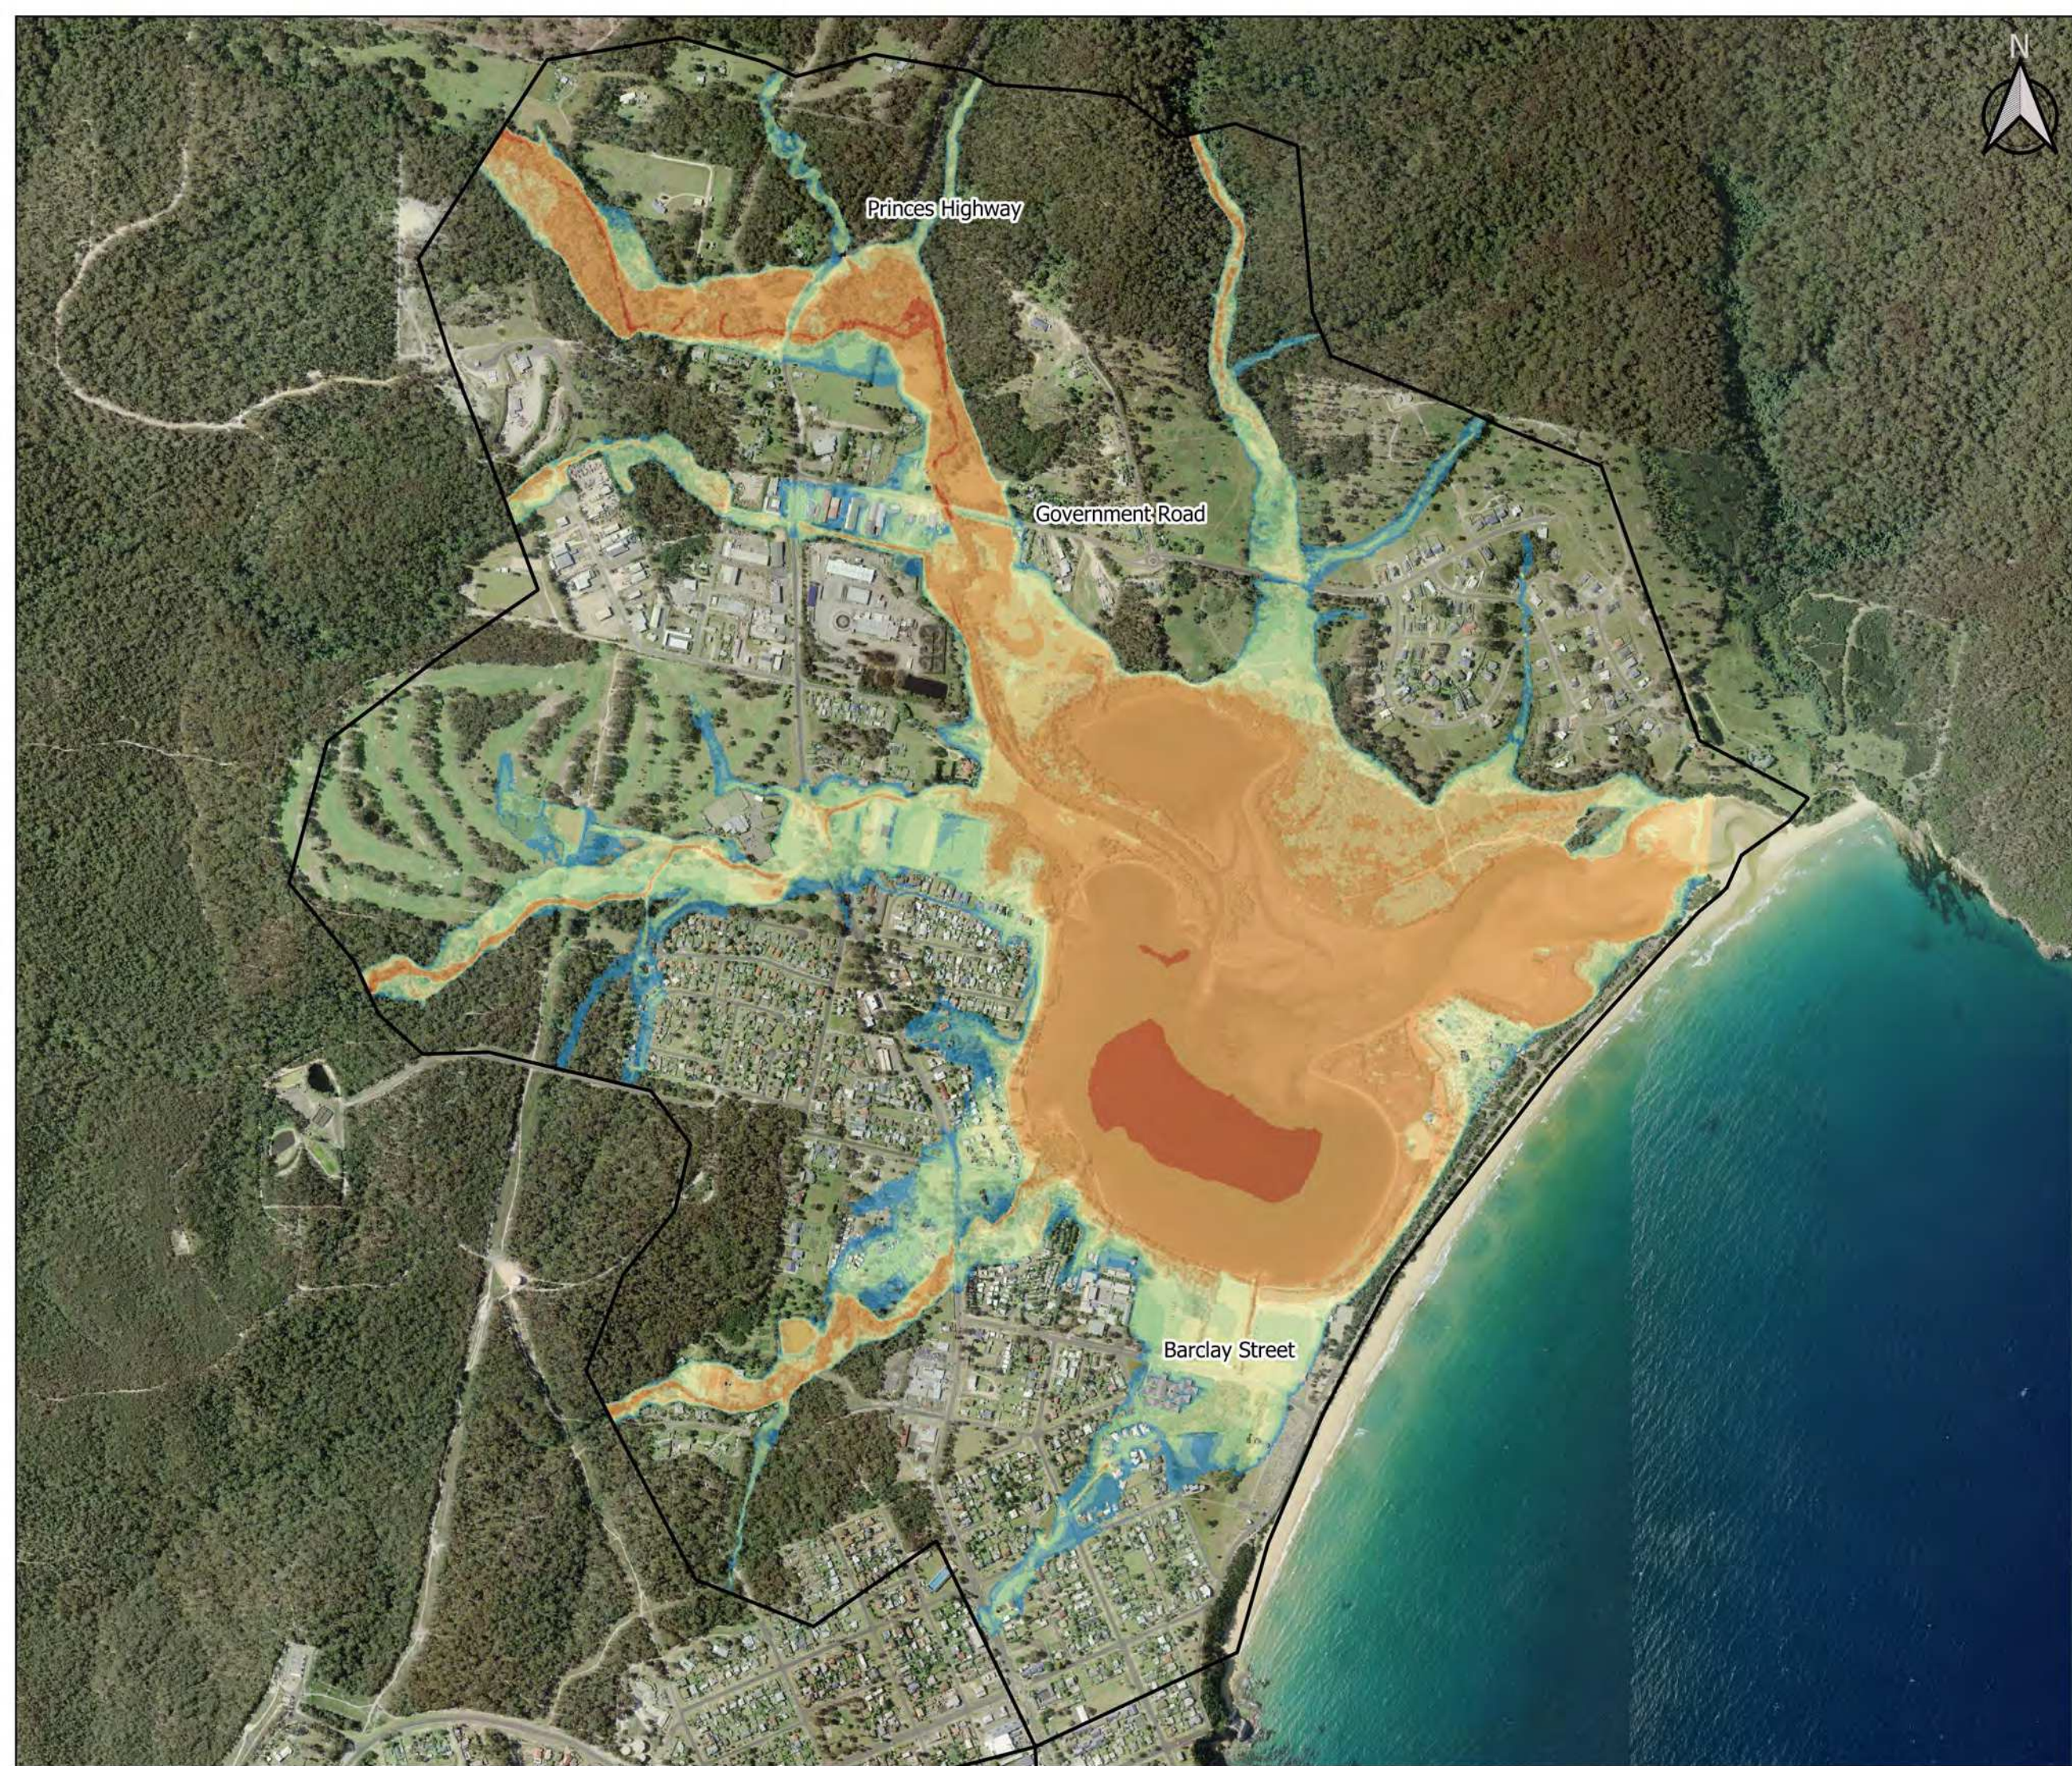


**G601-f-1
Eden - North
PMF Depth**

□ Model Area

Depth (m)

- 0.25
- 0.5
- 1
- 1.5
- 2
- 2.5
- 5
- 10
- >10

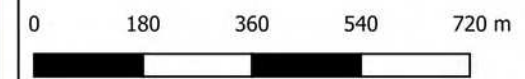

Scale : 1:12500@A3
Date : 10 September 2019
Revision : B
Created by : LRE
Coordinate System : MGA94 Zone 55



G601-f-2
Eden - North
1% AEP Depth

□ Model Area

Depth (m)

- 0.25
- 0.5
- 1
- 1.5
- 2
- 2.5
- 5
- 10
- >10



0 180 360 540 720 m




Scale : 1:12500@A3
Date : 10 September 2019
Revision : B
Created by : LRE
Coordinate System : MGA94 Zone 55



G601-f-3
Eden - North
10% AEP Depth

- Model Area
- Depth (m)
- 0.25
 - 0.5
 - 1
 - 1.5
 - 2
 - 2.5
 - 5
 - 10
 - >10

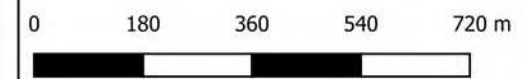

Scale : 1:12500@A3
Date : 10 September 2019
Revision : B
Created by : LRE
Coordinate System : MGA94 Zone 55

G601-g-1
Eden - South
PMF Depth

Model Area

Depth (m)

0.25

0.5

1

1.5

2

2.5

5

10

>10




0 70 140 210 280 m



Scale : 1:5000@A3
Date : 10 September 2019
Revision : B
Created by : LRE
Coordinate System : MGA94 Zone 55

G601-g-2
Eden - South
1% AEP Depth

- Model Area
- Depth (m)
- 0.25
 - 0.5
 - 1
 - 1.5
 - 2
 - 2.5
 - 5
 - 10
 - >10

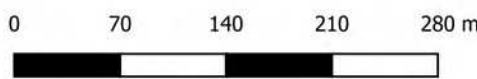

Scale : 1:5000@A3
Date : 10 September 2019
Revision : B
Created by : LRE
Coordinate System : MGA94 Zone 55




G601-g-3
Eden - South
10% AEP Depth

Model Area

Depth (m)

- 0.25
- 0.5
- 1
- 1.5
- 2
- 2.5
- 5
- 10
- >10


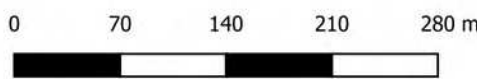


Scale : 1:5000@A3
Date : 10 September 2019
Revision : B
Created by : LRE
Coordinate System : MGA94 Zone 55



G601-h-1 Shadrachs PMF Depth

- Model Area
- Depth (m)
- 0.25
 - 0.5
 - 1
 - 1.5
 - 2
 - 2.5
 - 5
 - 10
 - >10

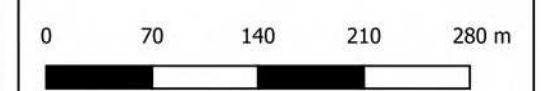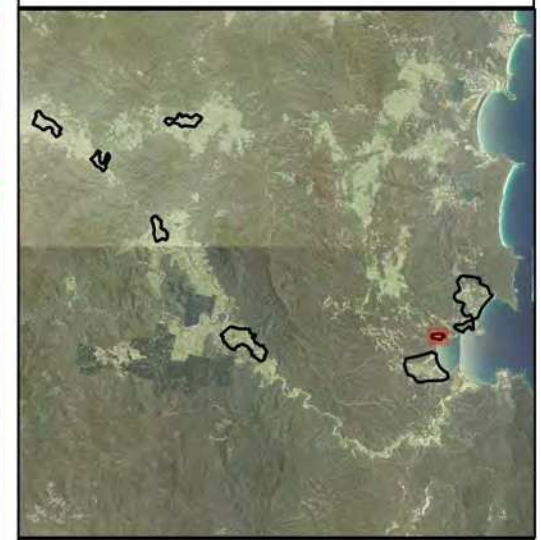

Scale : 1:5000@A3
Date : 10 September 2019
Revision : B
Created by : LRE
Coordinate System : MGA94 Zone 55




G601-h-2
Shadrachs
1% AEP Depth

Model Area

Depth (m)

- 0.25
- 0.5
- 1
- 1.5
- 2
- 2.5
- 5
- 10
- >10

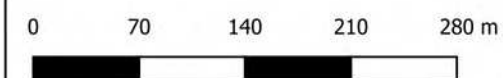



Scale : 1:5000@A3
Date : 10 September 2019
Revision : B
Created by : LRE
Coordinate System : MGA94 Zone 55



**G601-h-3
Shadrachs
10% AEP Depth**

- Model Area
- Depth (m)
- 0.25
 - 0.5
 - 1
 - 1.5
 - 2
 - 2.5
 - 5
 - 10
 - >10

Princes Highway

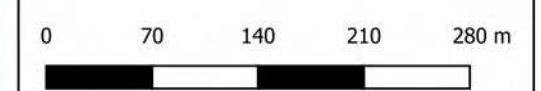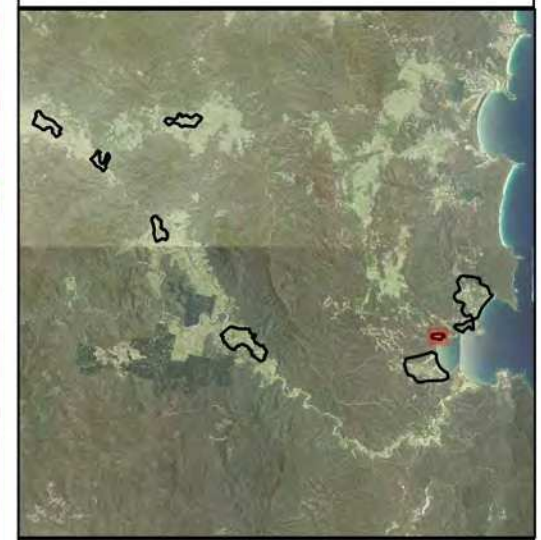

Scale : 1:5000@A3
Date : 10 September 2019
Revision : B
Created by : LRE
Coordinate System : MGA94 Zone 55





G601-i-1
Nullica / Boydton
PMF Depth

□ Model Area

Depth (m)

- 0.25
- 0.5
- 1
- 1.5
- 2
- 2.5
- 5
- 10
- >10

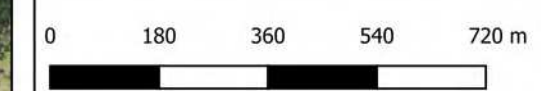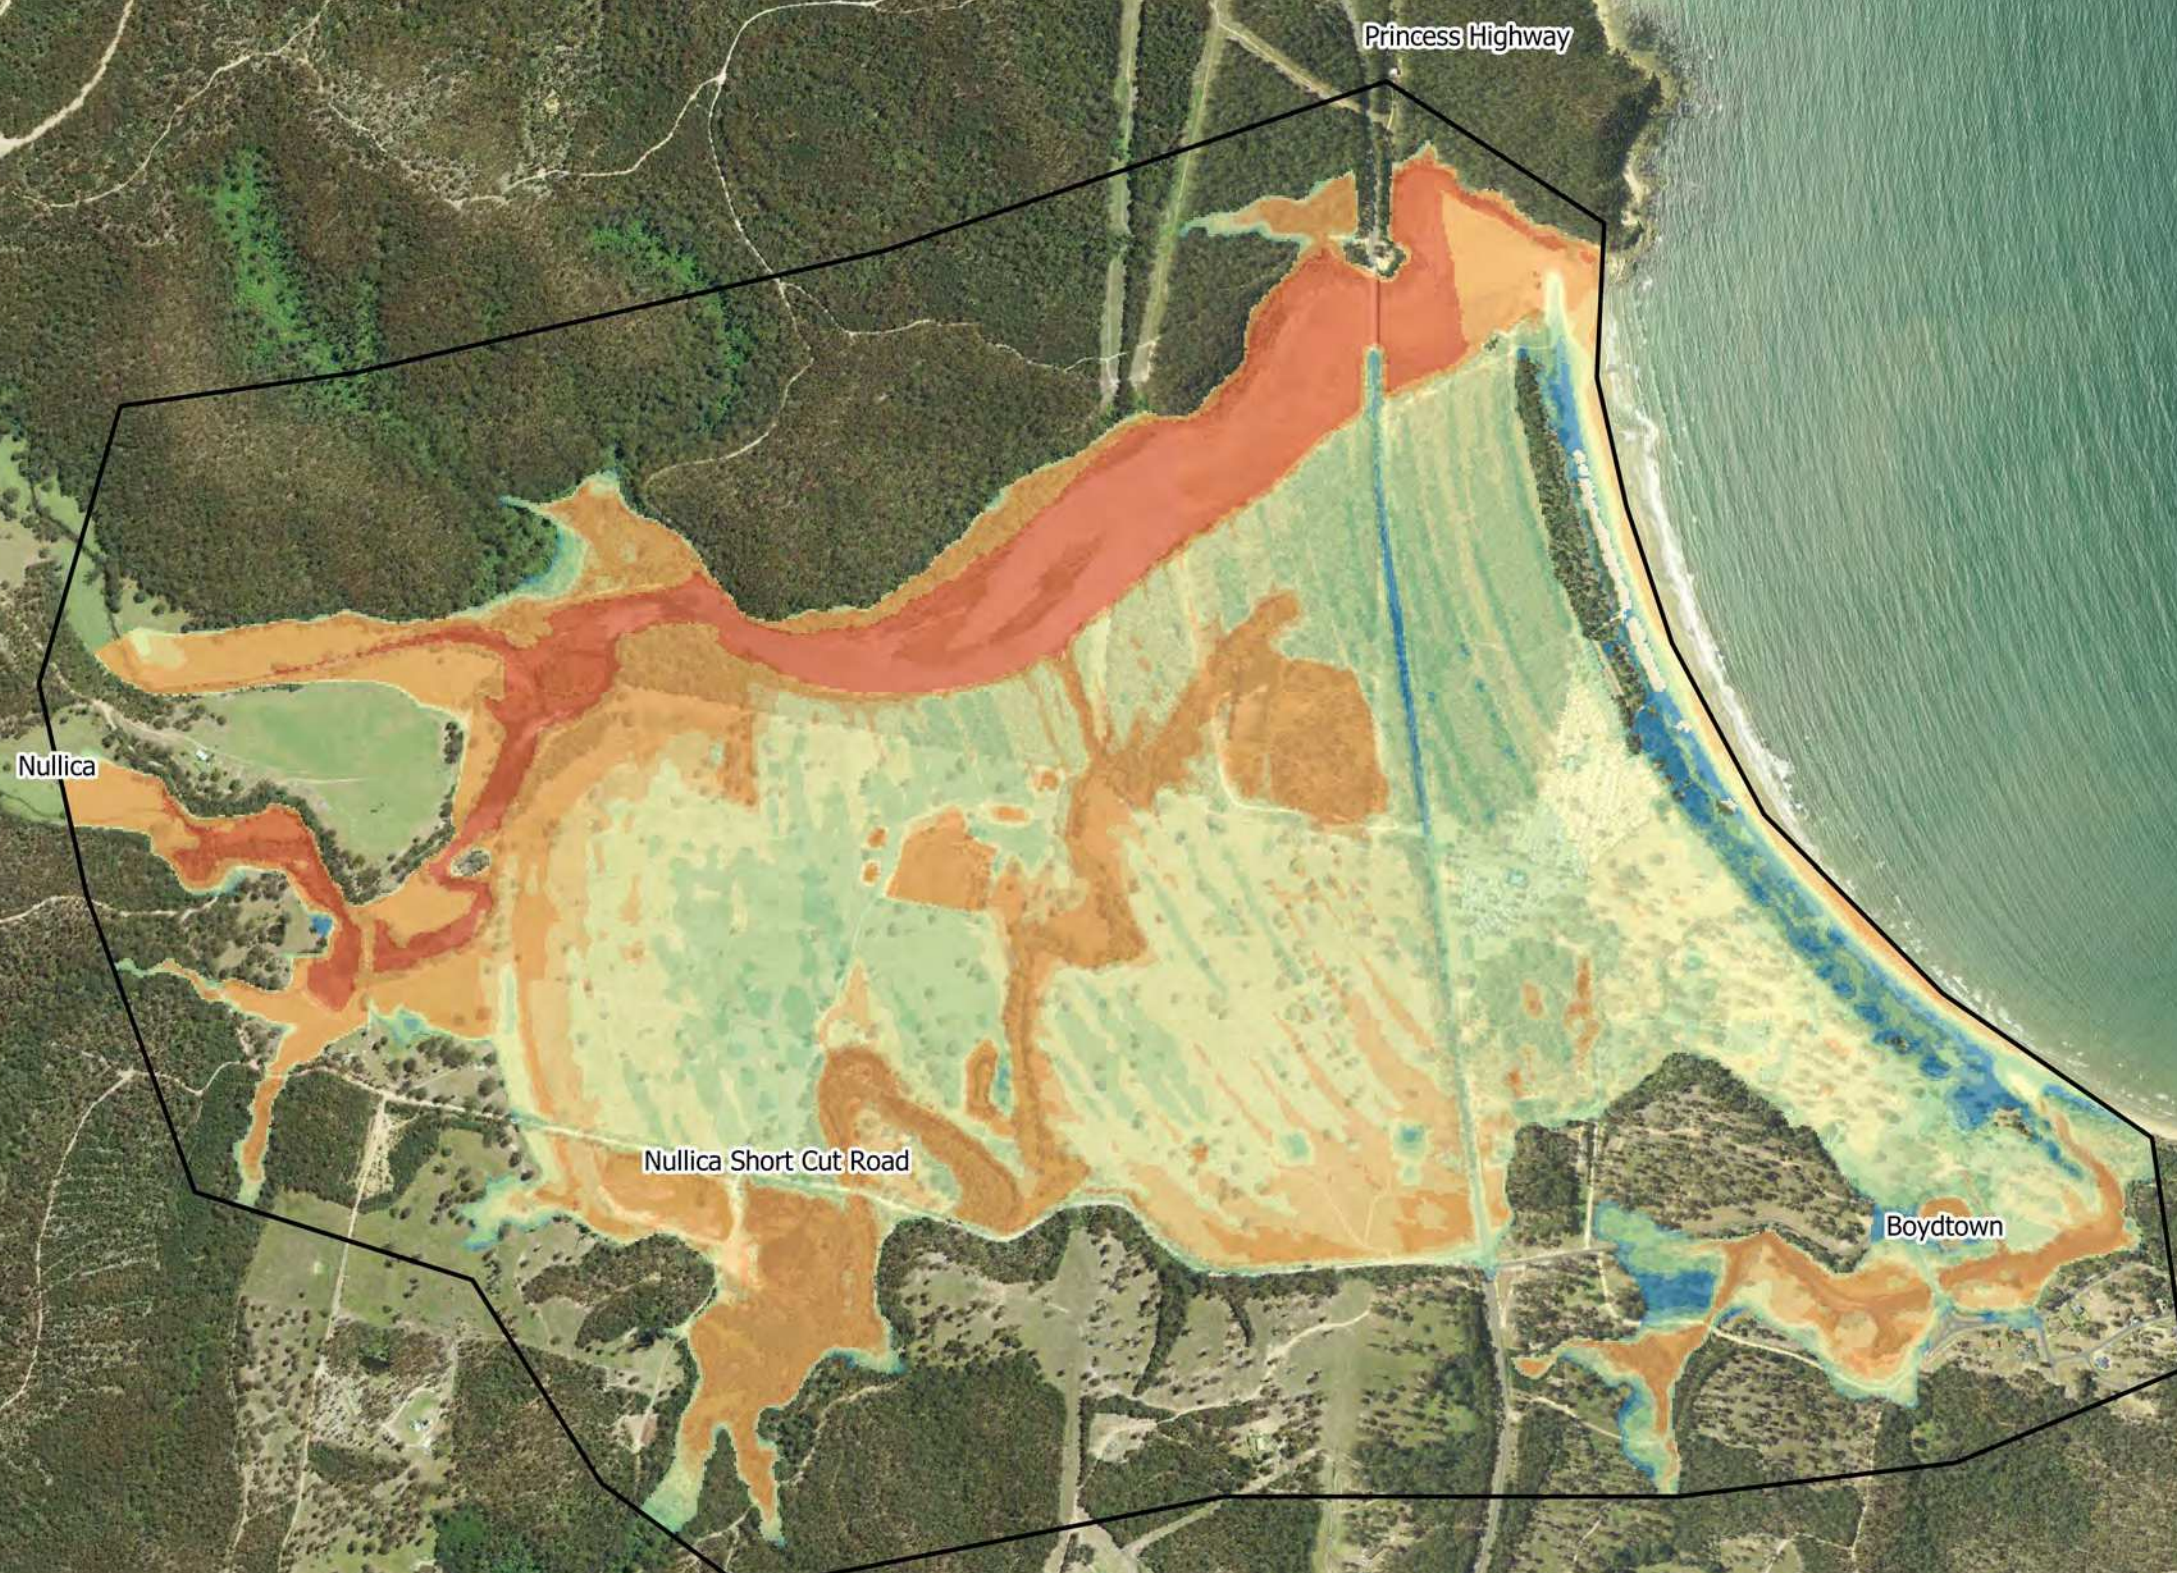

Scale : 1:12500@A3
Date : 10 September 2019
Revision : B
Created by : LRE
Coordinate System : MGA94 Zone 55



G601-i-2
Nullica / Boydton
1% AEP Depth

□ Model Area

Depth (m)

0.25

0.5

1

1.5

2

2.5

5

10


>10

Nullica

Princess Highway

Nullica Short Cut Road

Boydton

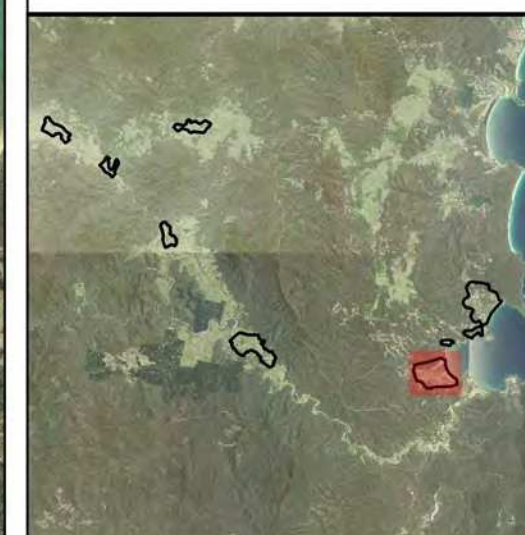

0 180 360 540 720 m




Scale : 1:12500@A3
Date : 10 September 2019
Revision : B
Created by : LRE
Coordinate System : MGA94 Zone 55



G601-i-3
Nullica / Boydtown
10% AEP Depth

- Model Area
- Depth (m)
- 0.25
 - 0.5
 - 1
 - 1.5
 - 2
 - 2.5
 - 5
 - 10
 - >10

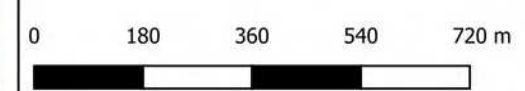

Scale : 1:12500@A3
Date : 10 September 2019
Revision : B
Created by : LRE
Coordinate System : MGA94 Zone 55