




G504
Wyndham Model Features



-  Model Area
-  Upstream Boundary
-  Downstream Boundary
-  Bridge / Crossing
-  Cross Sections



Scale 1:10000 @ A3
Date : 18 June 2019
Revision : A
Created by : LRE
Coordinate System : MGA94 Zone 55



G505
Rocky Hall Model Features



- Eden201303-Combined-Lidar
- Model Area
 - Upstream Boundary
 - Downstream Boundary
 - Bridge / Crossing
 - Cross Sections



Towamba River

Back Creek

Big Jack Mountain Road

Crossing

Cow Bali Creek

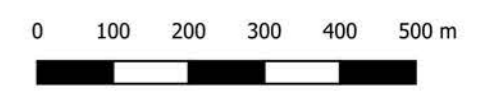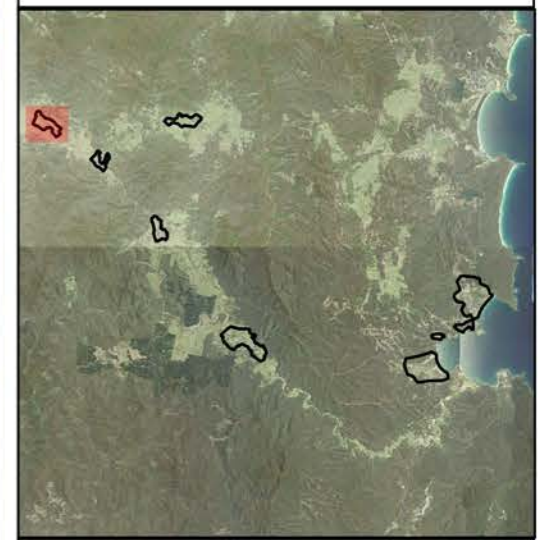


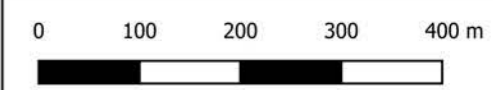
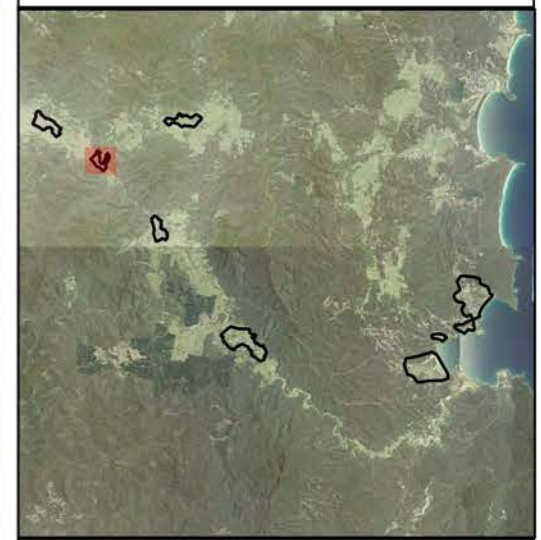
Scale 1:10000 @ A3
Date : 18 June 2019
Revision : A
Created by : LRE
Coordinate System : MGA94 Zone 55



G506
New Buildings Model Features



-  Model Area
-  Upstream Boundary
-  Downstream Boundary
-  Bridge / Crossing
-  Cross Sections







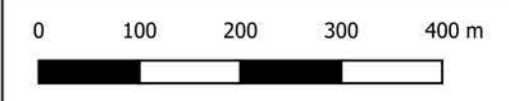
Scale 1:7500 @ A3
Date : 18 June 2019
Revision : A
Created by : LRE
Coordinate System : MGA94 Zone 55



G507
Burragate Model Features

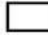

-  Model Area
-  Upstream Boundary
-  Downstream Boundary
-  Bridge / Crossing





Scale 1:7500 @ A3
Date : 18 June 2019
Revision : A
Created by : LRE
Coordinate System : MGA94 Zone 55





G508
Towamba Model Features

- Model Area
- Upstream Boundary
- Downstream Boundary
- Bridge / Crossing

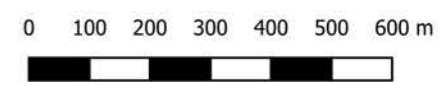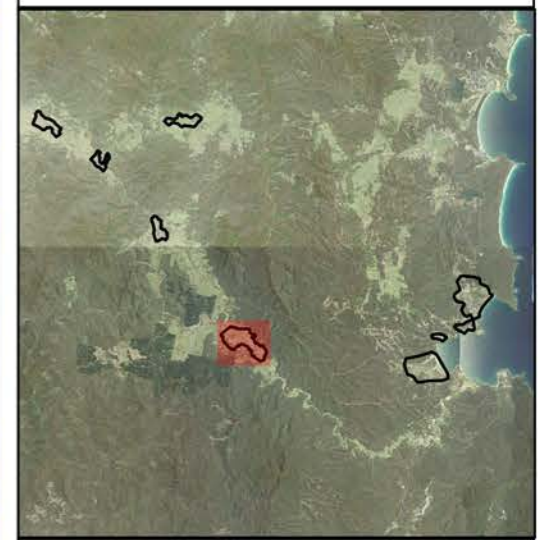











Scale 1:12500 @ A3
Date : 18 June 2019
Revision : A
Created by : LRE
Coordinate System : MGA94 Zone 55






G509 Eden Model Features

-  Upstream Bdy
-  Downstream Boundary
(Interface to Delft3D Model)
-  Distributed Local Flows
-  Culverts
-  Pipes
-  Pits
-  Buildings
-  Bridges / Crossings

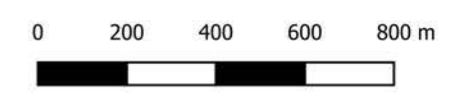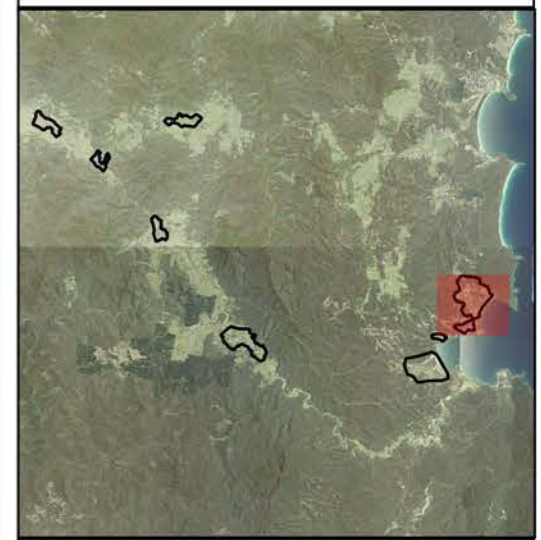



Scale 1:17000 @ A3
Date : 18 June 2019
Revision : A
Created by : LRE
Coordinate System : MGA94 Zone 55

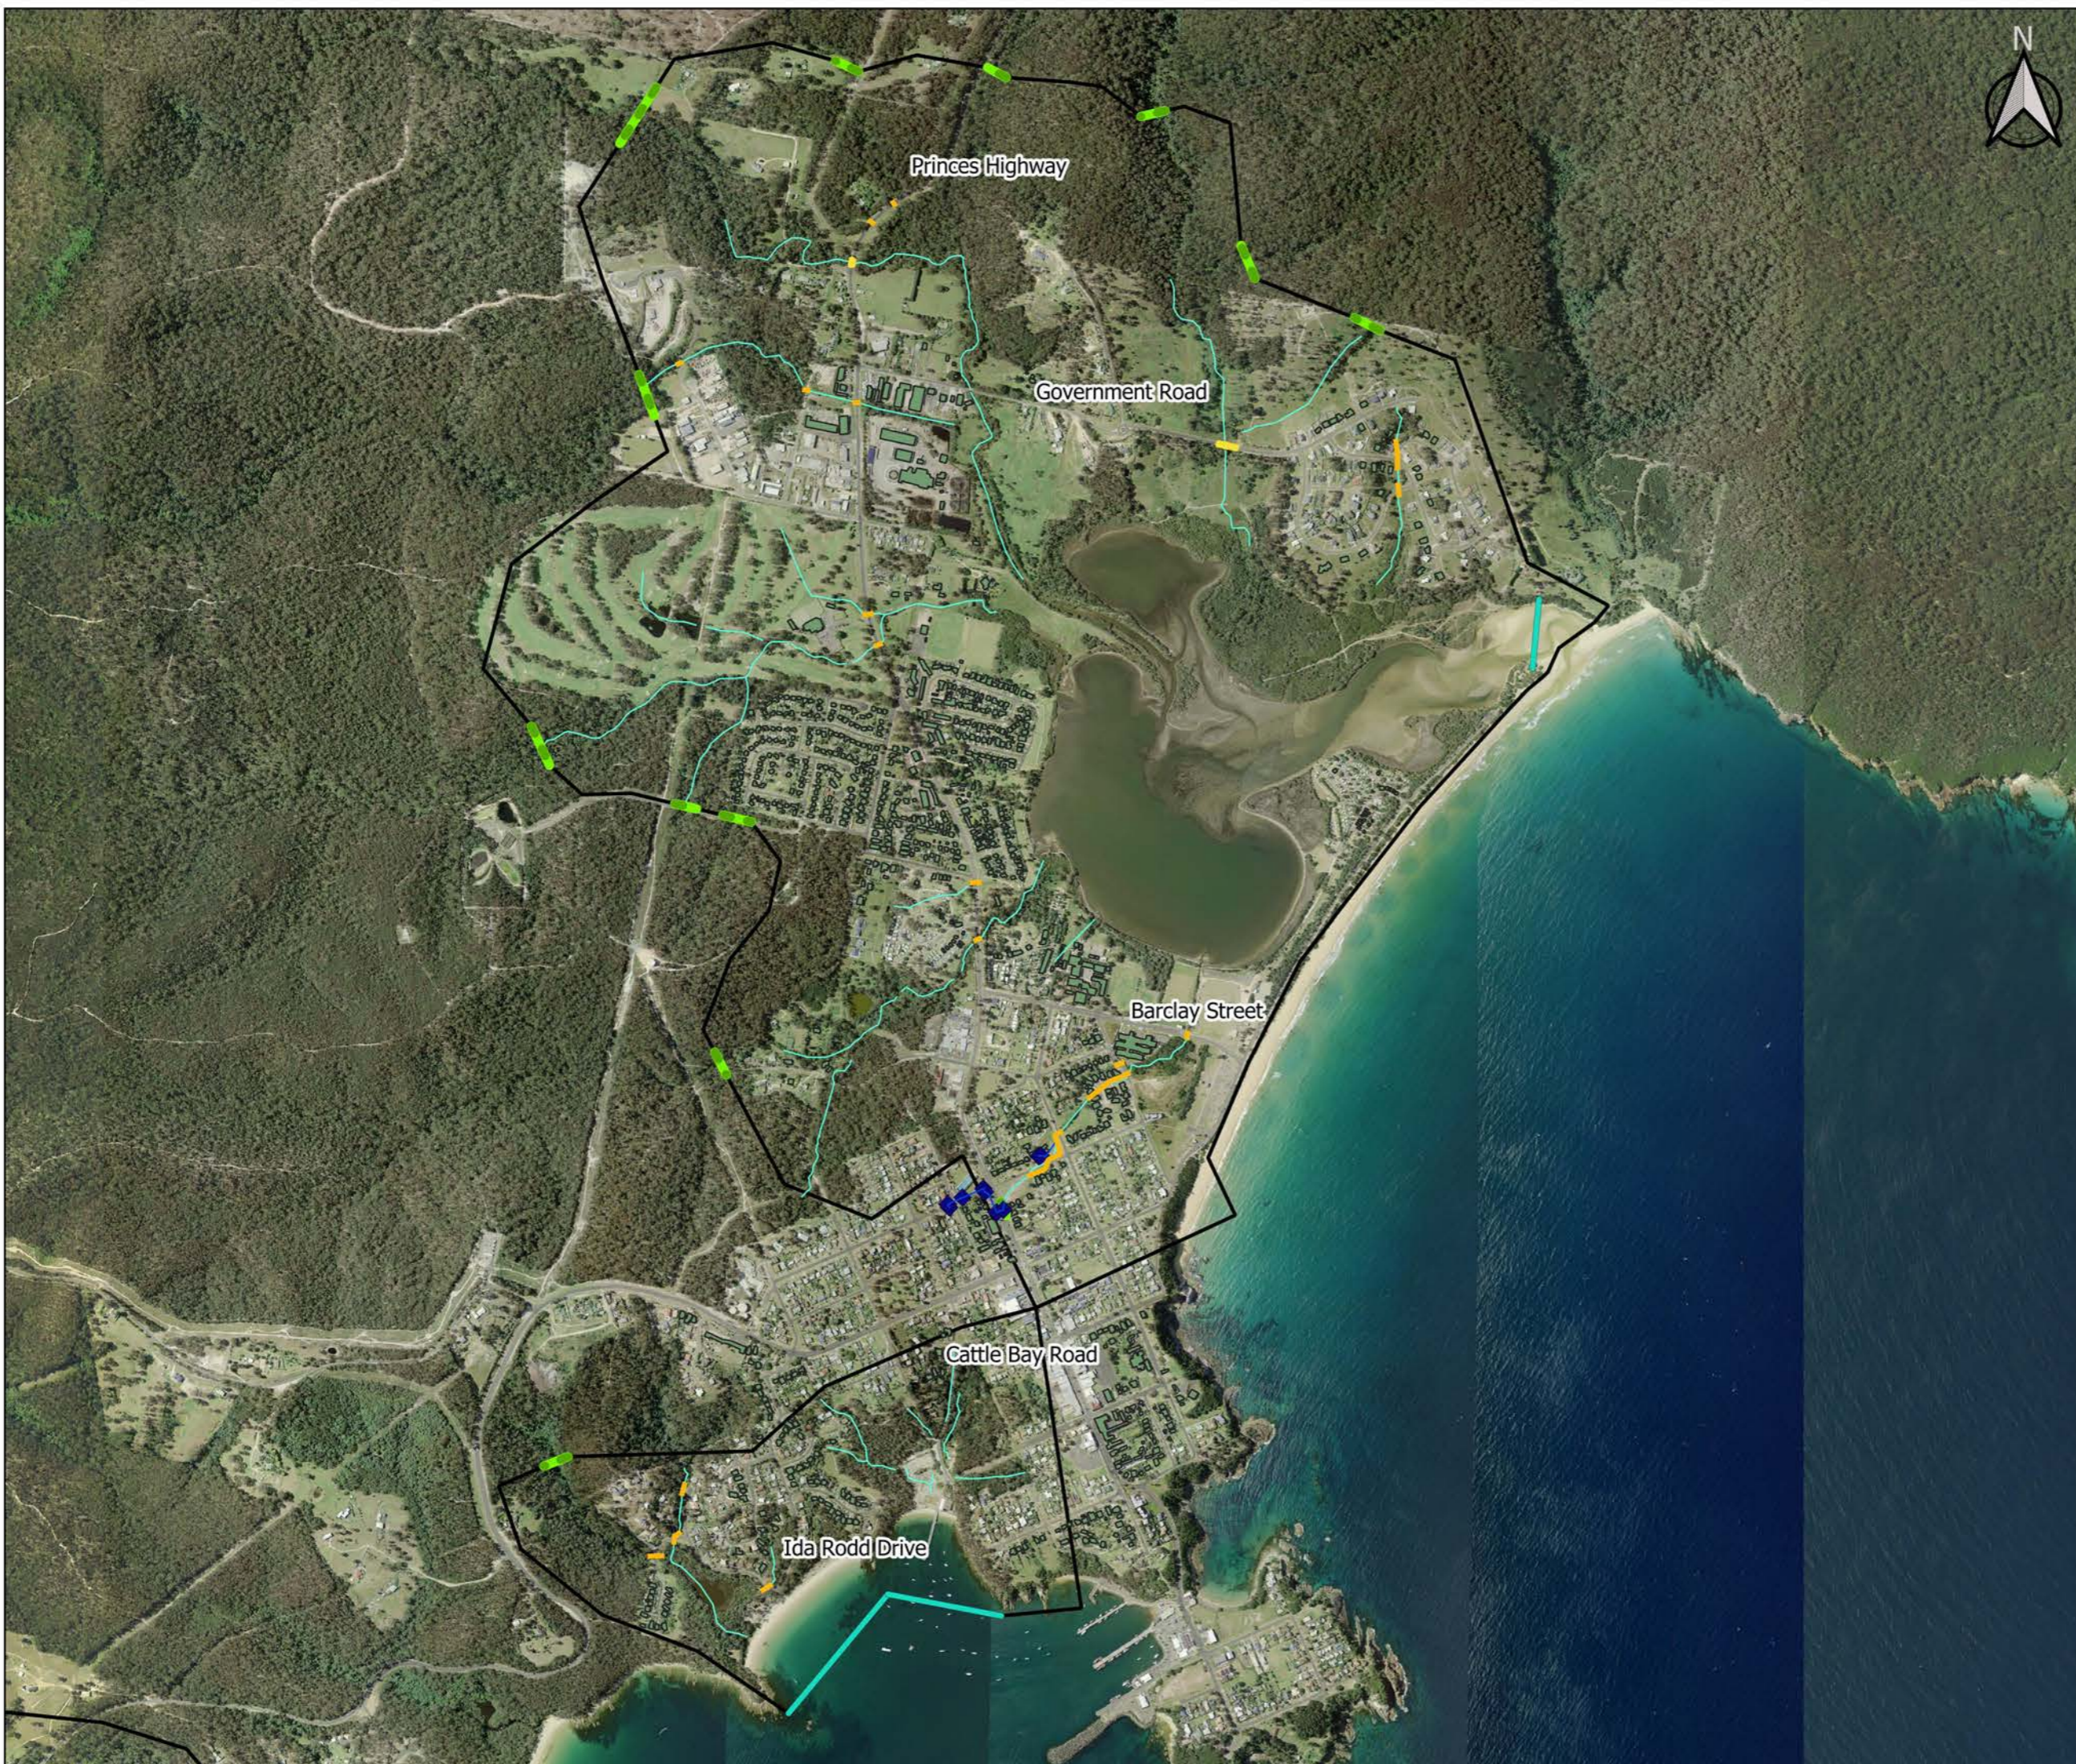

G510
Nullica / Boydton
Model Features



-  20m Grid Resolution
-  5m Grid Resolution

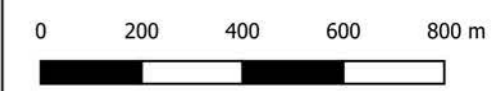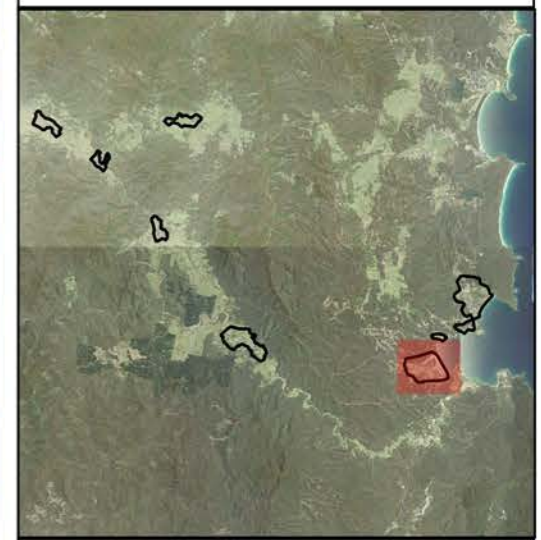

Scale 1:15000 @ A3
Date : 18 June 2019
Revision : A
Created by : LRE
Coordinate System : MGA94 Zone 55



G511
Shadrachs Creek
Model Extent



 5m Grid Resolution

Princes Highway



0 50 100 150 200 m

Scale 1:4000 @ A3
Date : 18 June 2019
Revision : A
Created by : LRE
Coordinate System : MGA94 Zone 55

