



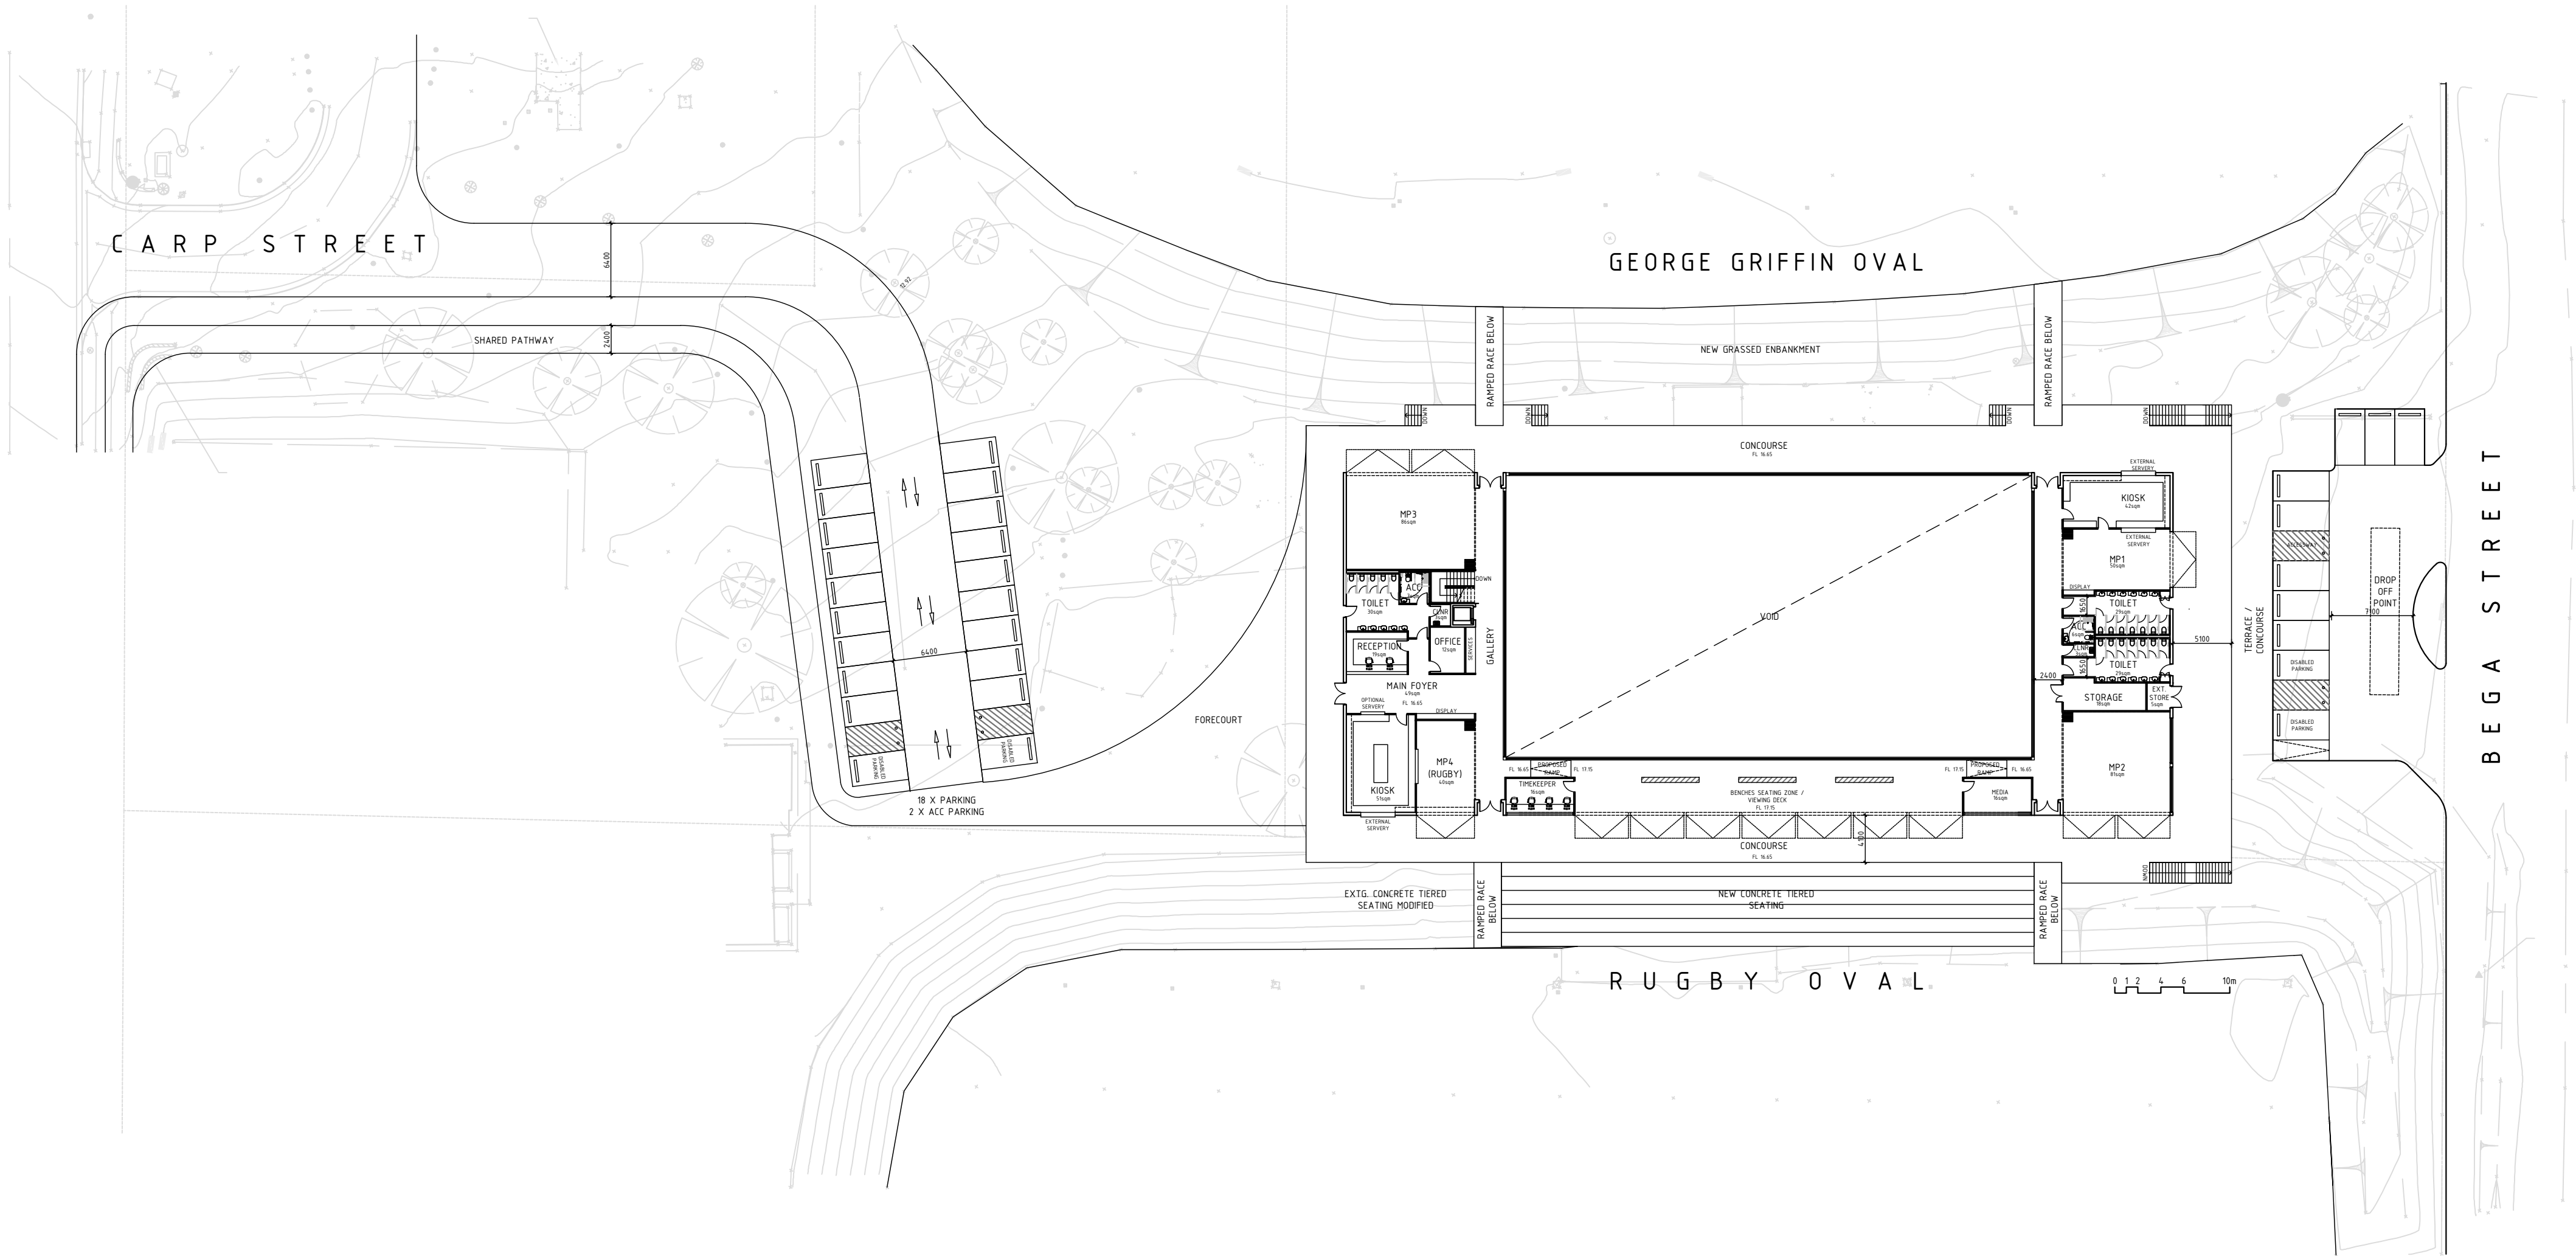

DATE:	REVISION:	BY:

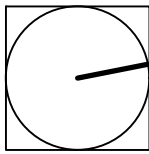

This drawing is Copyright and no part of this drawing may be reproduced or used without the written permission of N2SH Pty. Ltd.

Builders / Contractors shall verify all dimensions before the commencement of any works. Figured dimensions shall take precedence over scaled work. Work shall conform to the Specification, other drawings and job dimensions.

CLIENT:
BEGA VALLEY
SHIRE COUNCIL

PROJECT:
BEGA SPORTS COMPLEX

DRAWING No:
SK100

REVISION:
A

DRAWING TITLE:
PROPOSED OPTION 6
SITE PLAN

JOB No:
20092

DRAWN BY:
MH

DATE:
APR 2021

SCALE:
1:400 @ A2


CHECKED:
CP

SHEET No:
1 OF 1



n2sh
Suite 204, Evelyn
92 Maroondah Hwy
Ringwood, 3134
Victoria, Australia
+61 (0)3 9028 7218 | +61 (0) 413 735 655
nic@n2sh.net | www.n2sh.net
N2SH Pty. Ltd. ABN: 20 606 603 196

GEORGE GRIFFIN OVAL

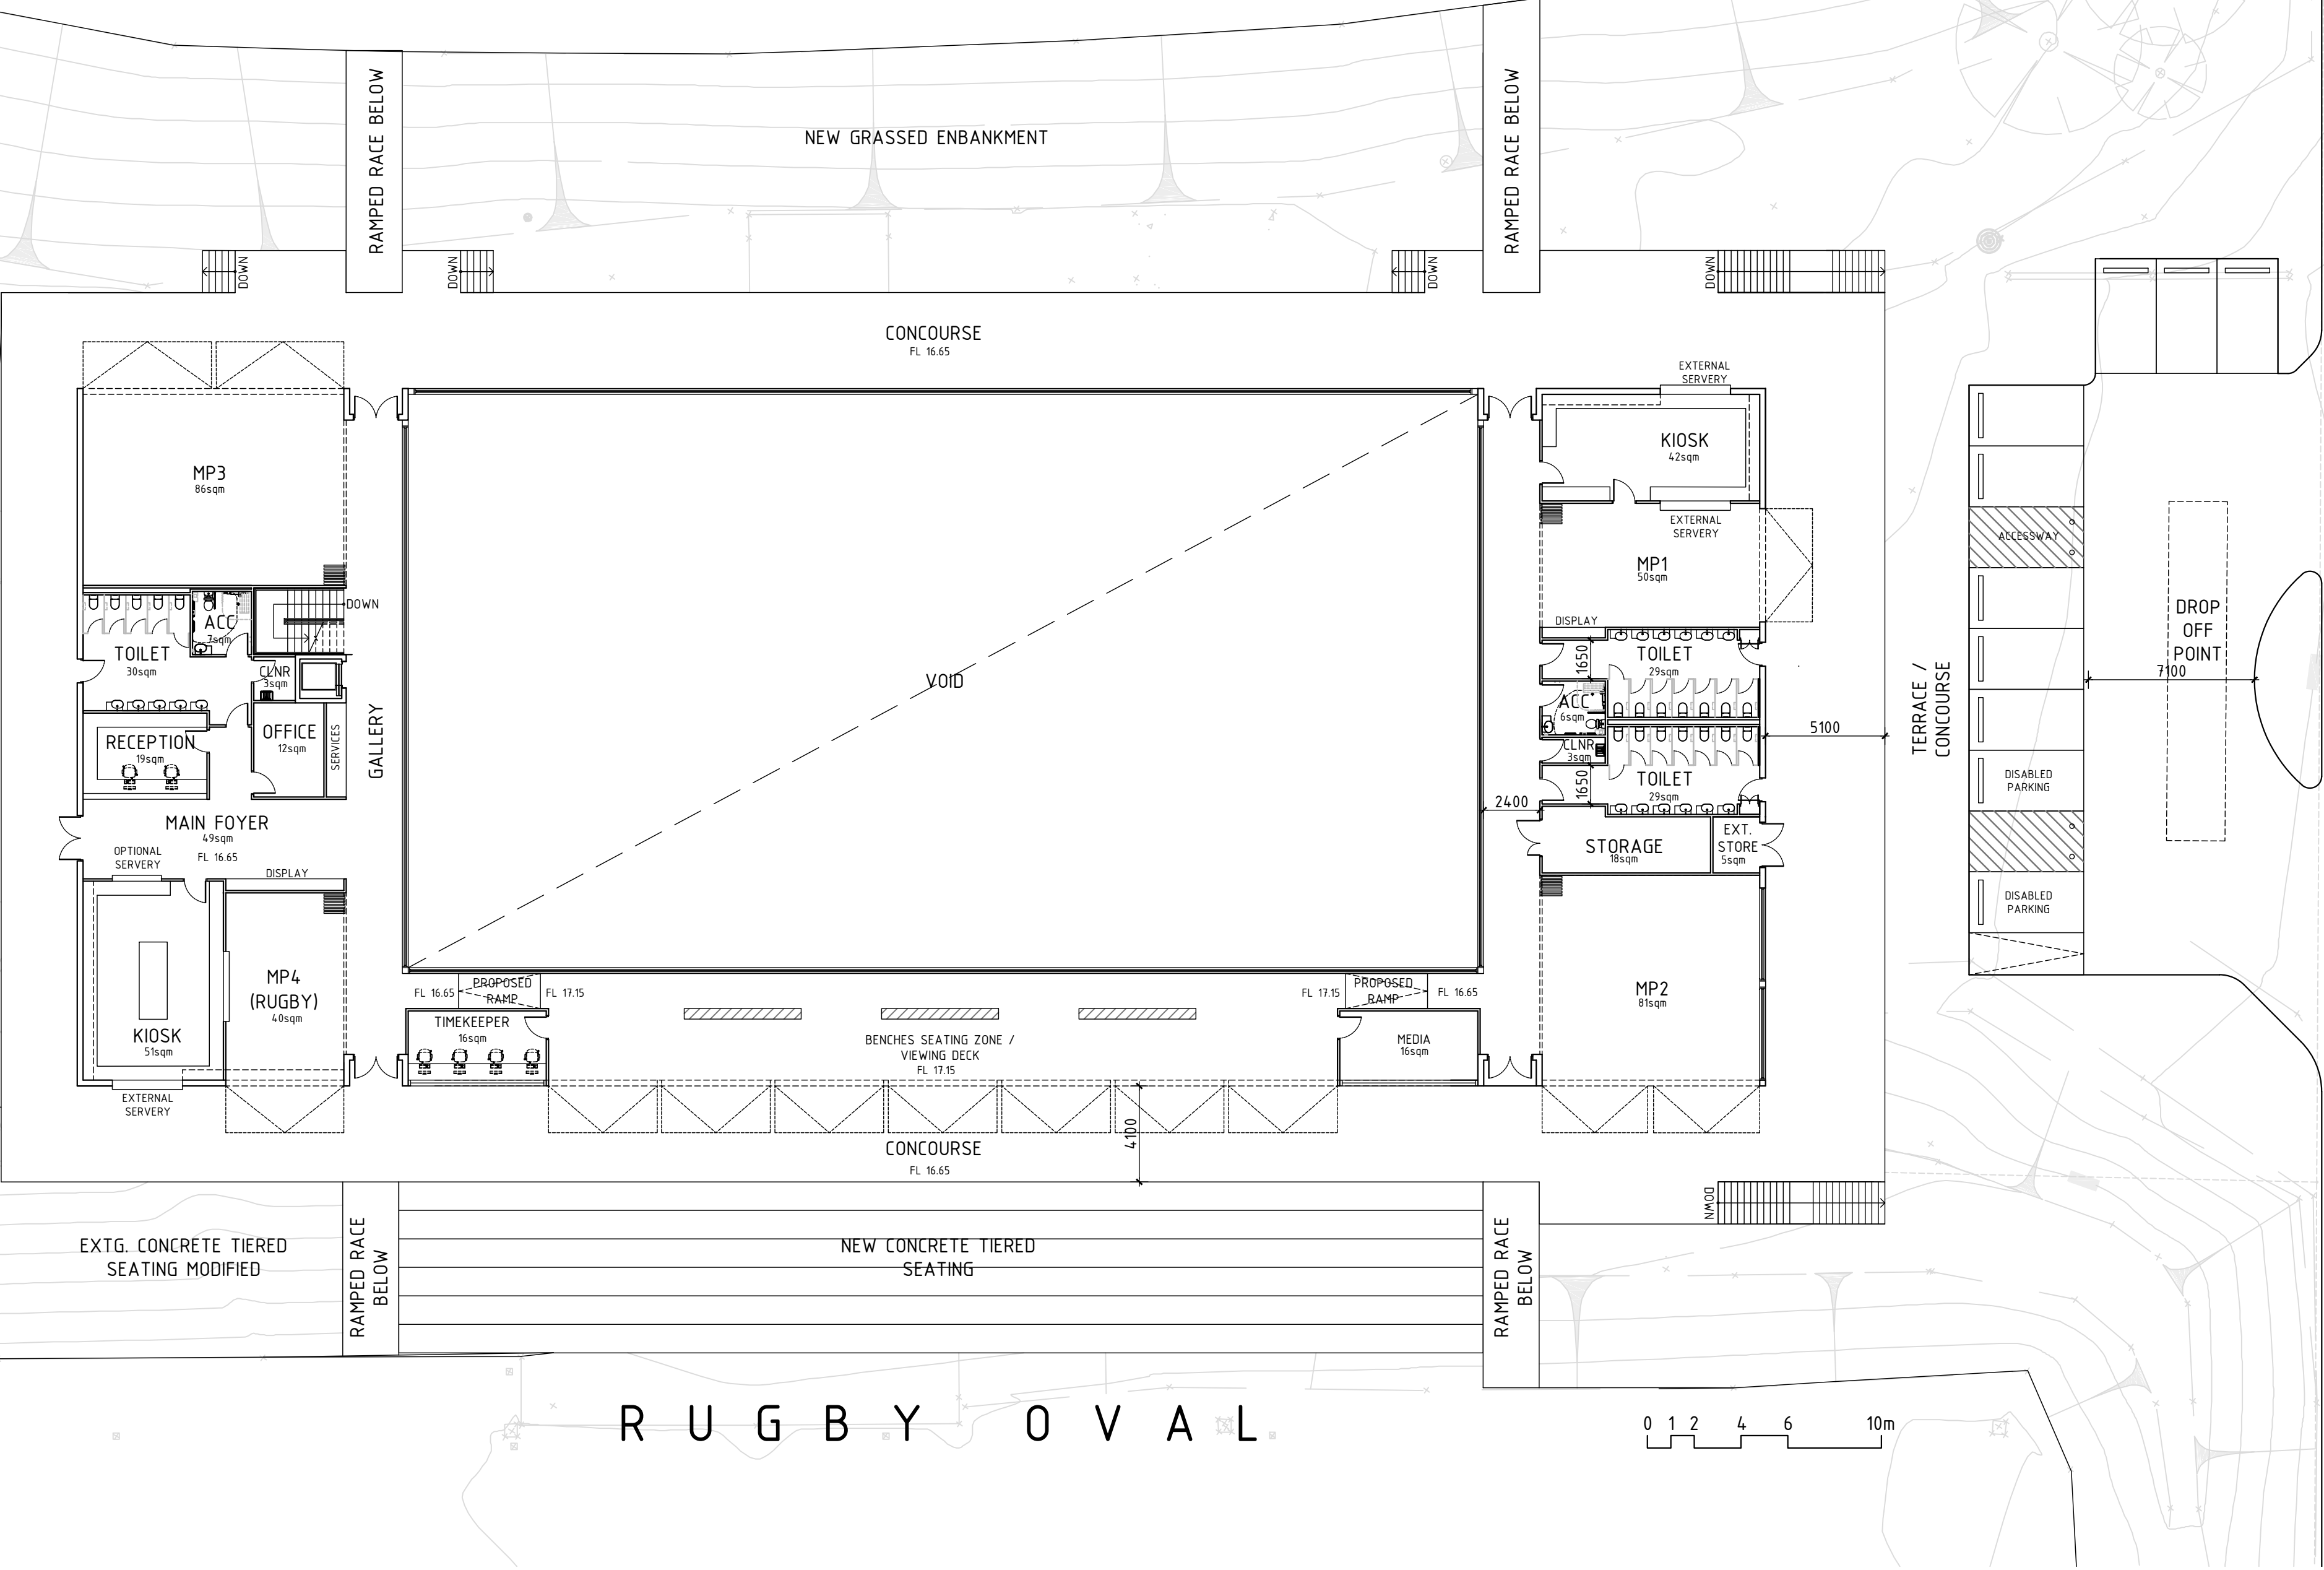

DATE:	REVISION:	BY:

Builders / Contractors shall verify all dimensions before the commencement of any works. Figured dimensions shall take precedence over scaled work. Work shall conform to the Specification, other drawings and job dimensions.

This drawing is Copyright and no part of this drawing may be reproduced or used without the written permission of N2SH Pty. Ltd.

CLIENT:
BEGA VALLEY
SHIRE COUNCIL

PROJECT:
BEGA SPORTS COMPLEX

DRAWING No:
SK100

REVISION:
A

DRAWING TITLE:
PROPOSED OPTION 6
UPPER FLOOR PLAN

JOB No:
20092

DRAWN BY:
MH

DATE:
APR 2021


SCALE:
1:200 @ A2

CHECKED:
CP


SHEET No:
1 OF 2

N2SH design studio

n2sh
Suite 204, Evelyn
92 Maroondah Hwy
Ringwood, 3134
Victoria, Australia
+61 (0)3 9028 7218 | +61 (0) 413 735 655
nic@n2sh.net | www.n2sh.net
N2SH Pty. Ltd. ABN: 20 606 603 196

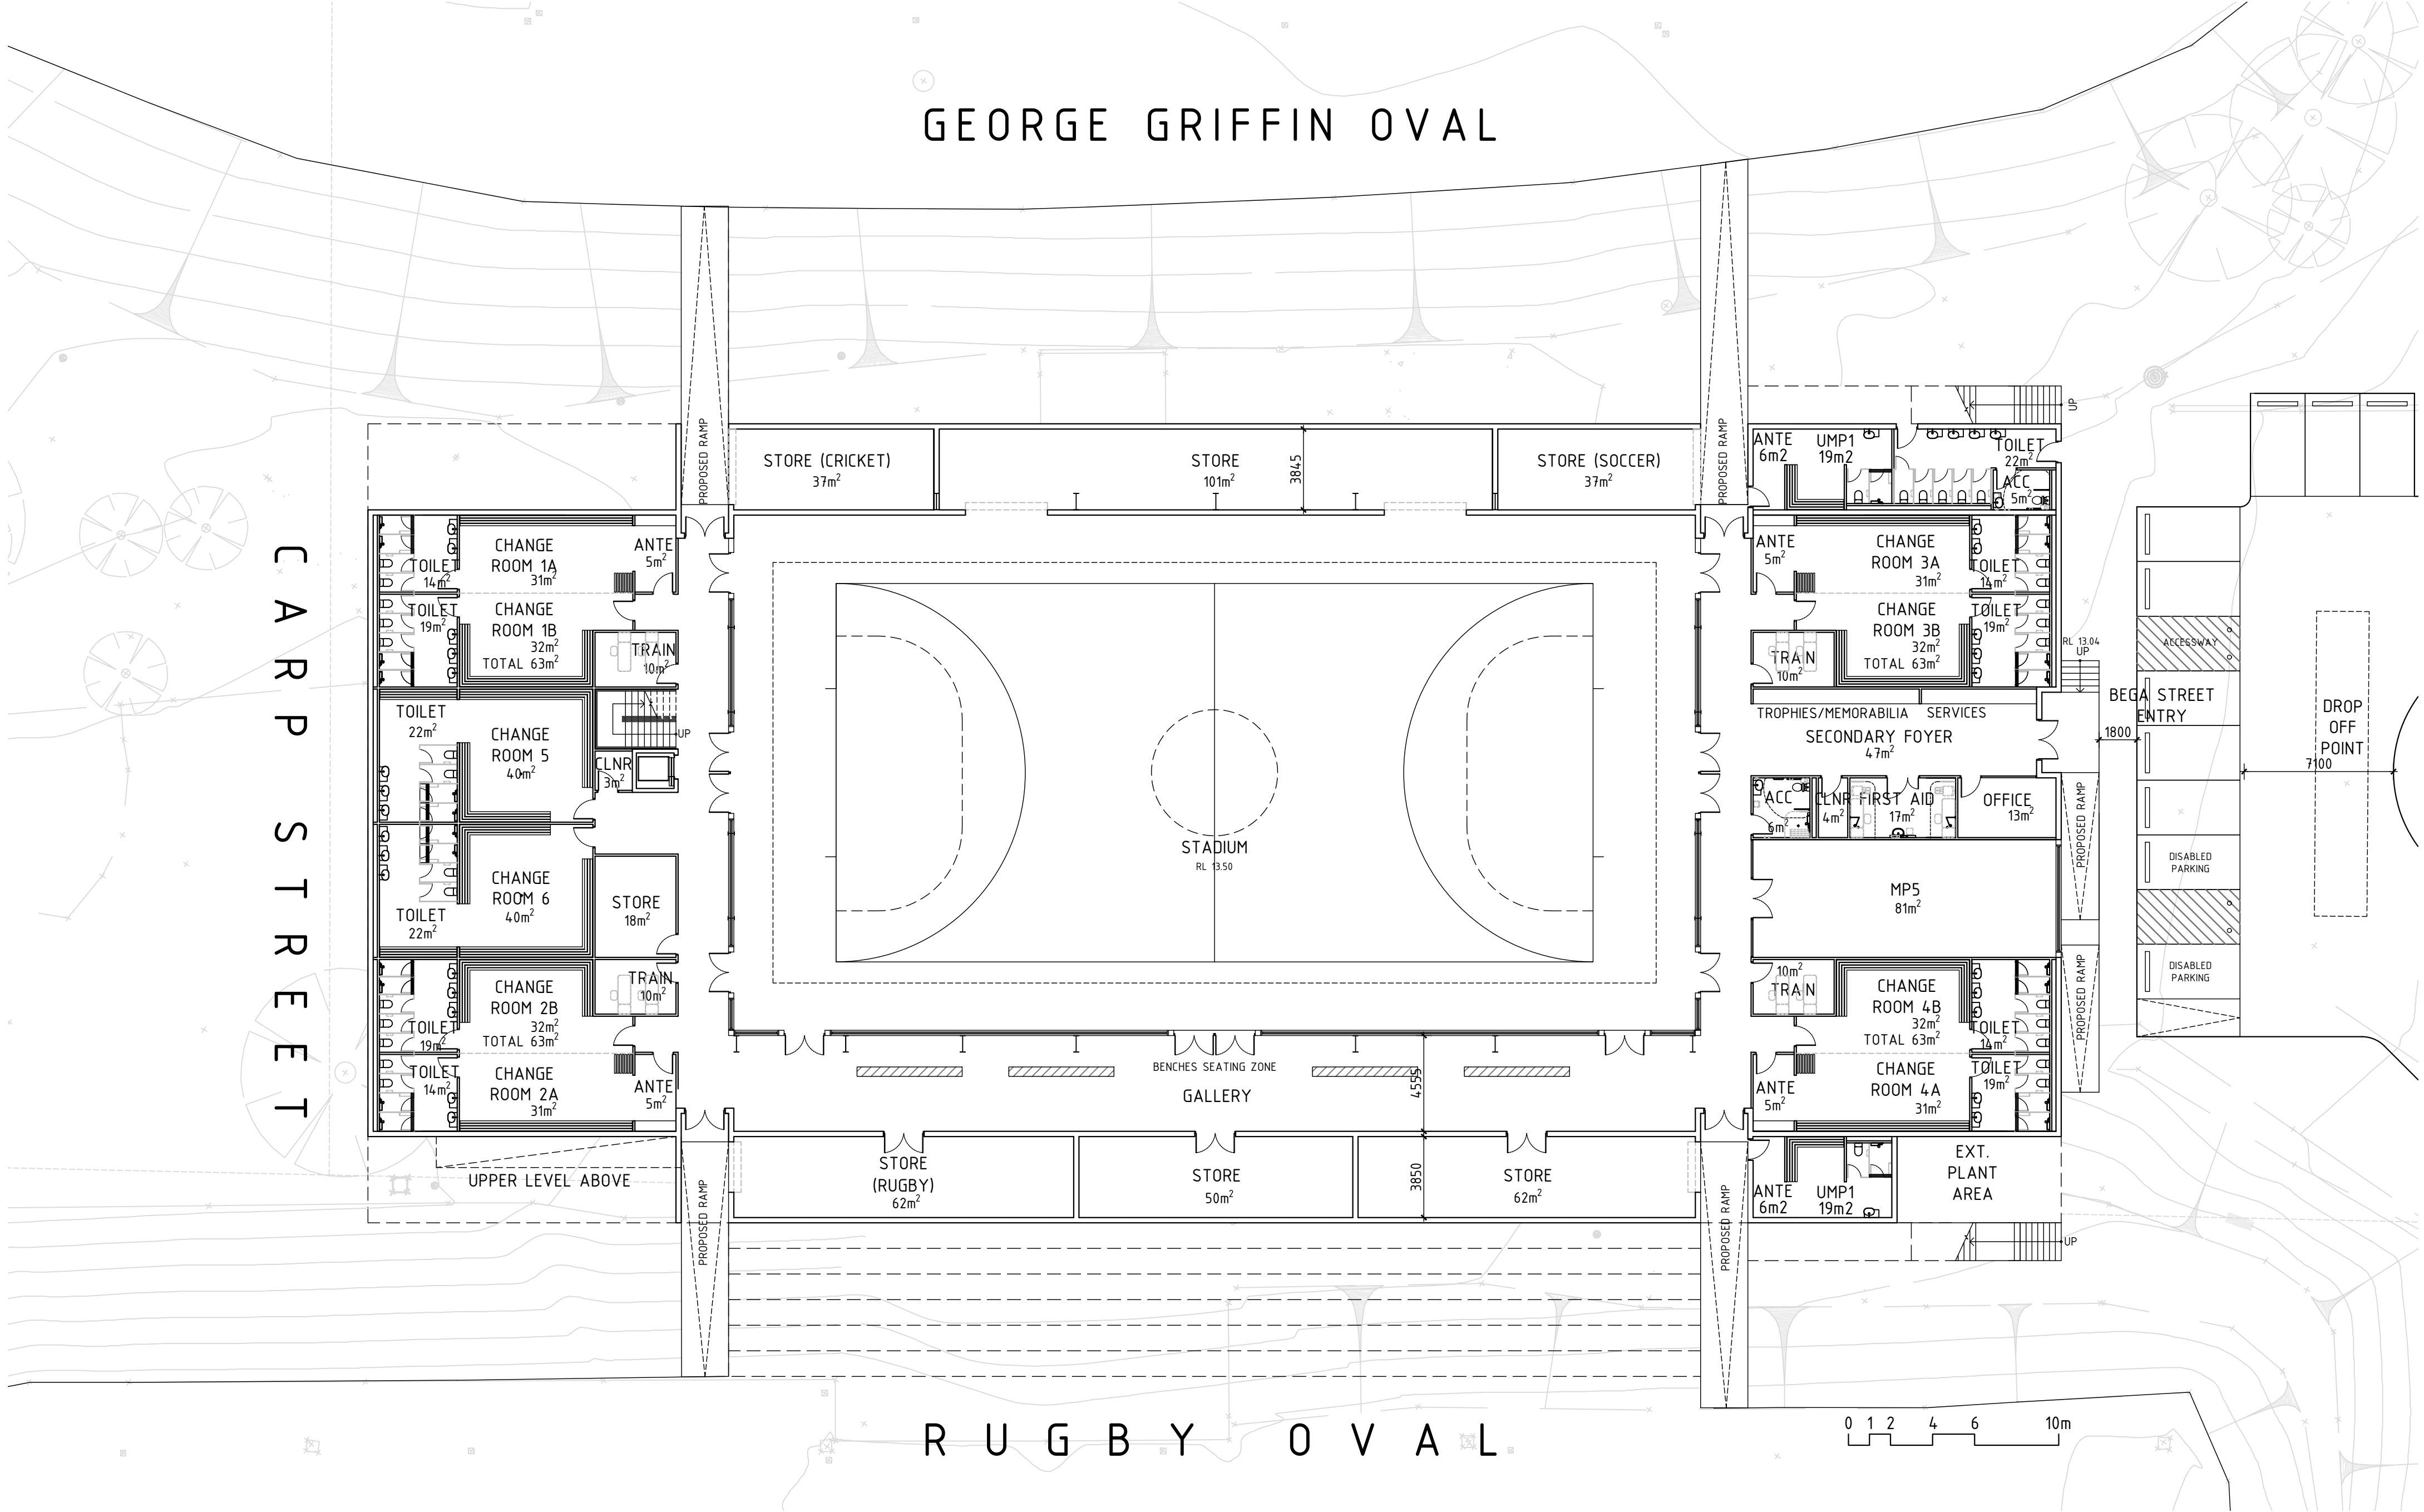

DATE:	REVISION:	BY:

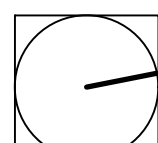 Builders / Contractors shall verify all dimensions before the commencement of any works. Figured dimensions shall take precedence over scaled work. Work shall conform to the Specification, other drawings and job dimensions.
This drawing is Copyright and no part of this drawing may be reproduced or used without the written permission of N2SH Pty. Ltd.

CLIENT:
BEGA VALLEY
SHIRE COUNCIL

PROJECT:
BEGA SPORTS COMPLEX

DRAWING No:
SK100

REVISION:
A

DRAWING TITLE:
PROPOSED OPTION 6
HOCKEY/FUTSAL COURT

JOB No:
20092

DRAWN BY:
MH

DATE:
APR 2021

SCALE:
1:200 @ A2

CHECKED:
CP

SHEET No:
2 OF 2



n2sh
Suite 204, Evelyn
92 Maroonah Hwy
Ringwood, 3134
Victoria, Australia
+61 (0)3 9028 7218 | +61 (0) 413 735 655
nic@n2sh.net | www.n2sh.net
N2SH Pty. Ltd. ABN: 20 606 603 196

BEGA Sports Complex
3D Massing



