


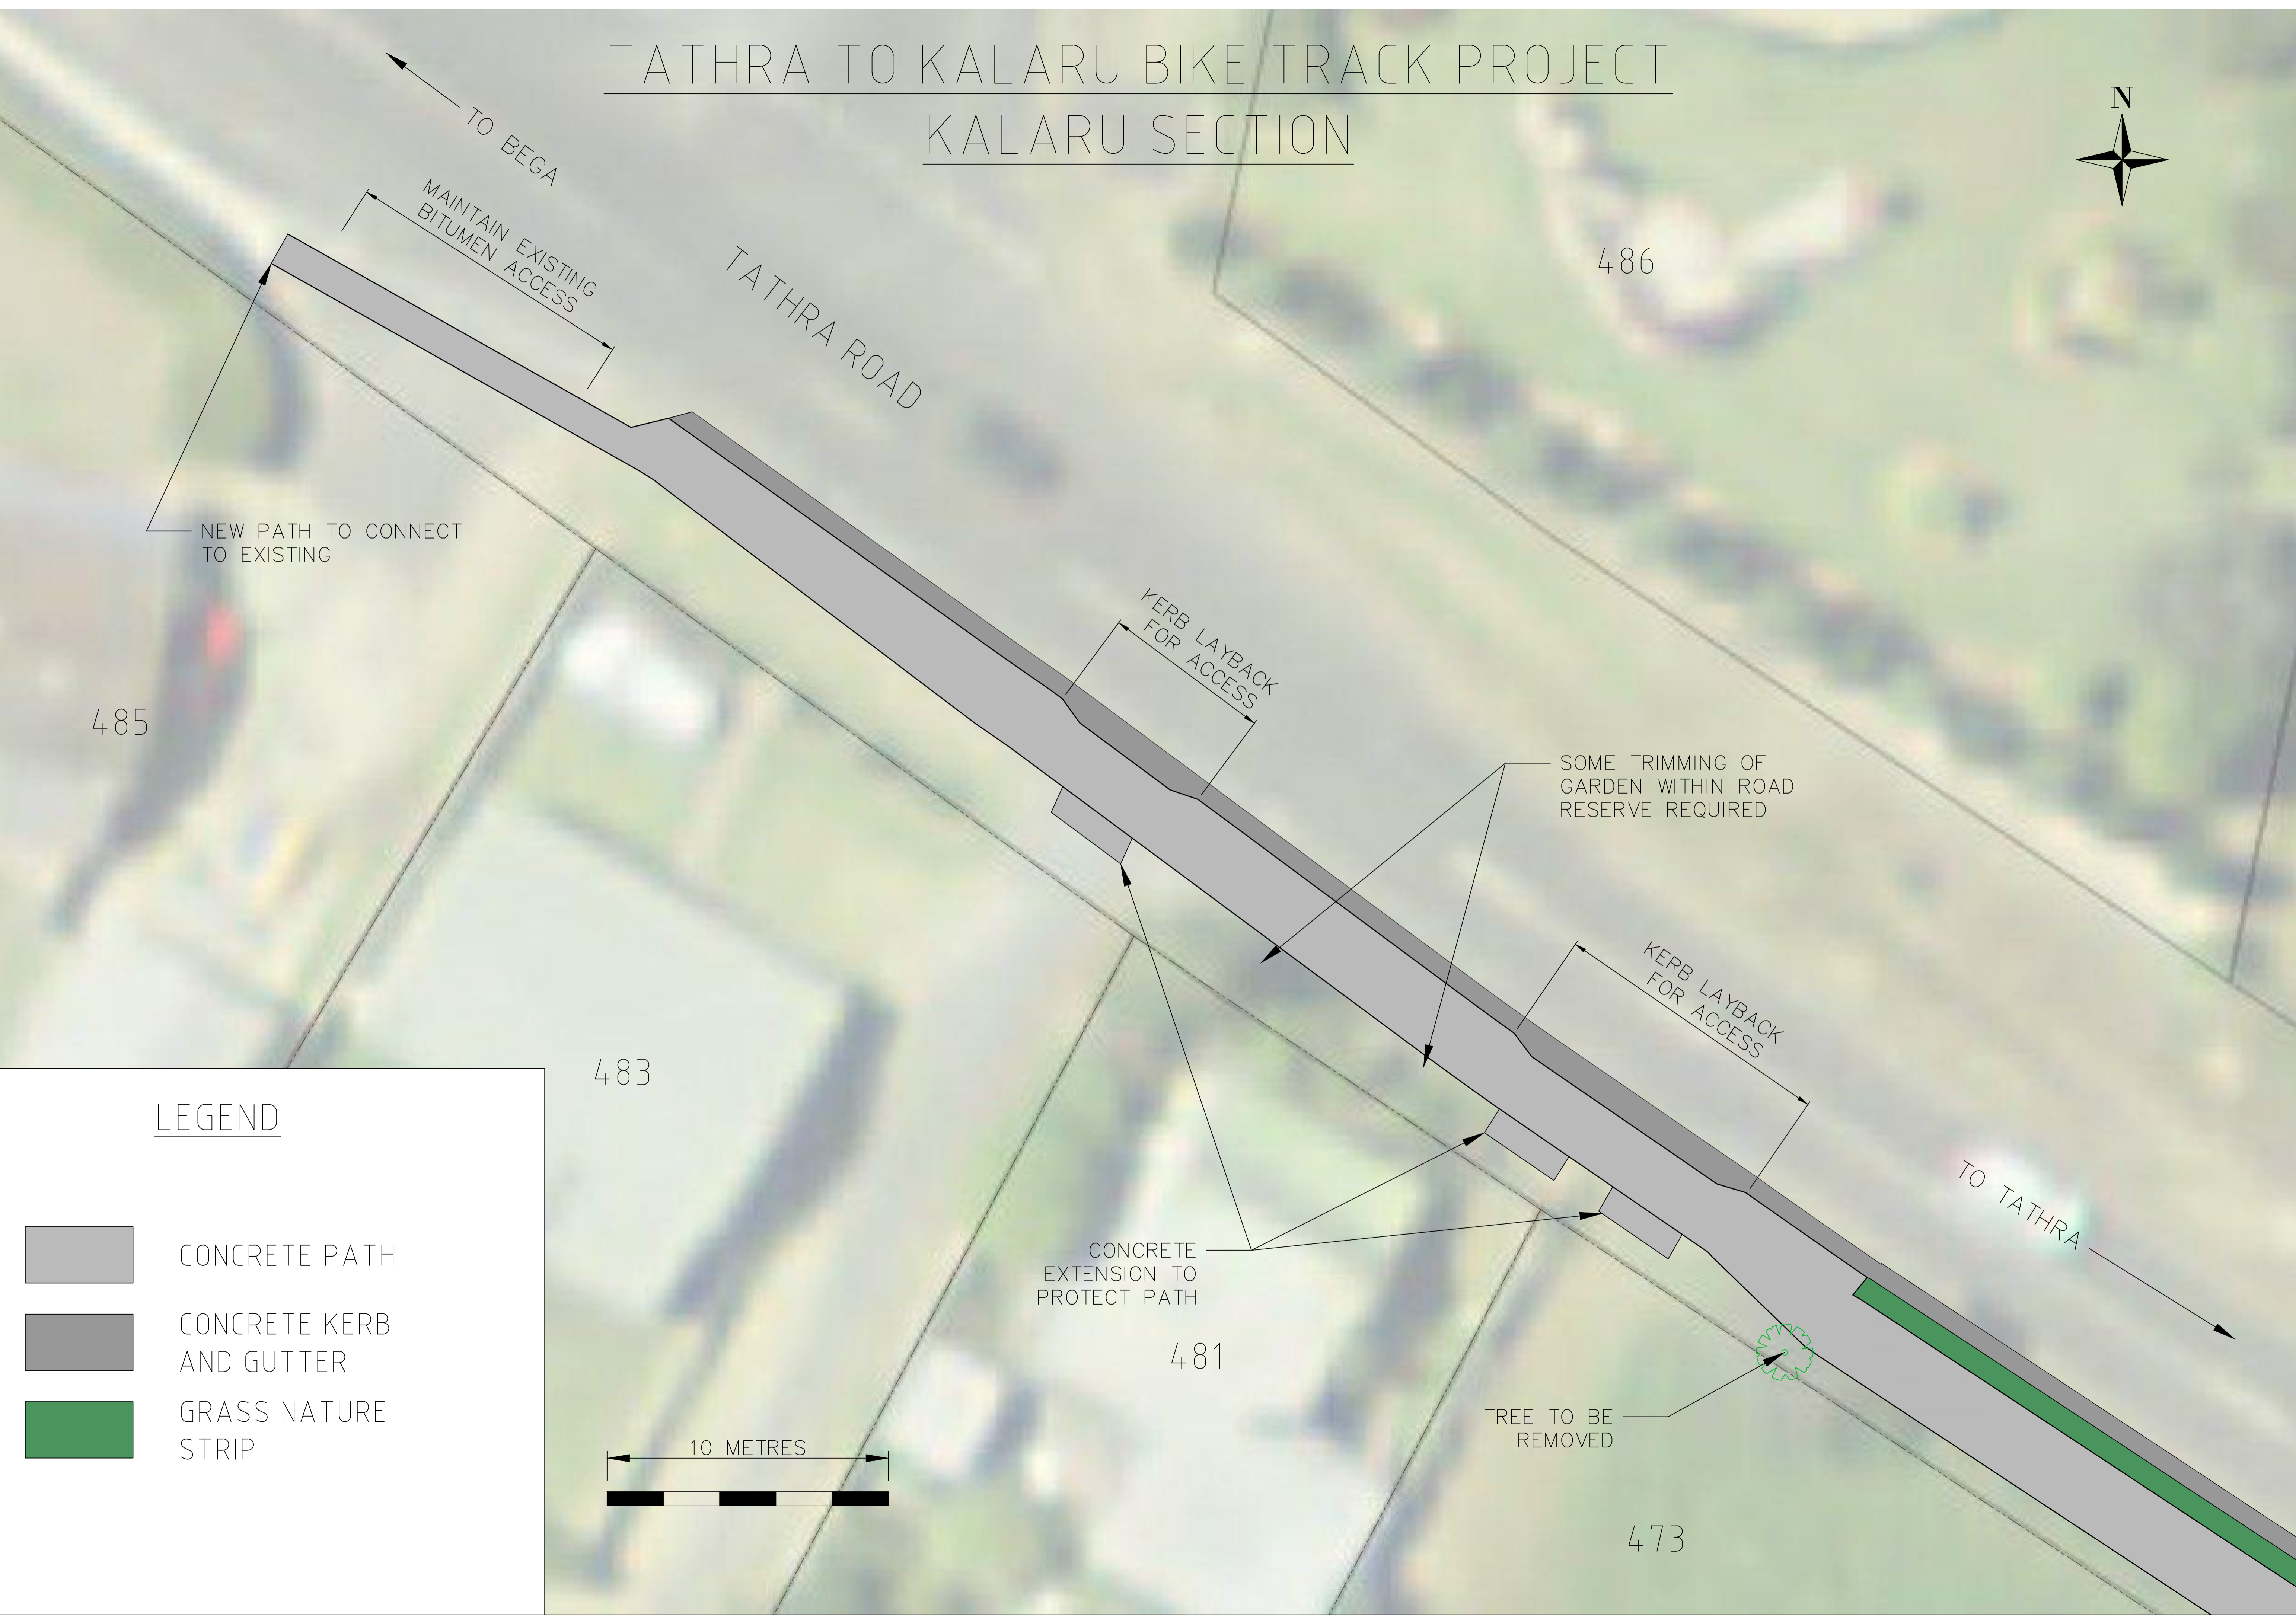


TATHRA TO KALARU BIKE TRACK PROJECT

KALARU SECTION



LEGEND

-  CONCRETE PATH
-  CONCRETE KERB AND GUTTER
-  GRASS NATURE STRIP



TO BEGA

TATHRA ROAD

486

485

NEW PATH TO CONNECT TO EXISTING

MAINTAIN EXISTING BITUMEN ACCESS

KERB LAYBACK FOR ACCESS

SOME TRIMMING OF GARDEN WITHIN ROAD RESERVE REQUIRED

KERB LAYBACK FOR ACCESS

483

TO TATHRA

CONCRETE EXTENSION TO PROTECT PATH

481

TREE TO BE REMOVED

473